


ORIGINAL SURVEY	SURVEYED	BY	DATE
NOTE BOOK	PLOTTED		
	TEMPLATE		
	AREAS		
	CHECKED		

FINAL SURVEY	SURVEYED	BY	DATE
NOTE BOOK	PLOTTED		
	TEMPLATE		
	AREAS		
	CHECKED		

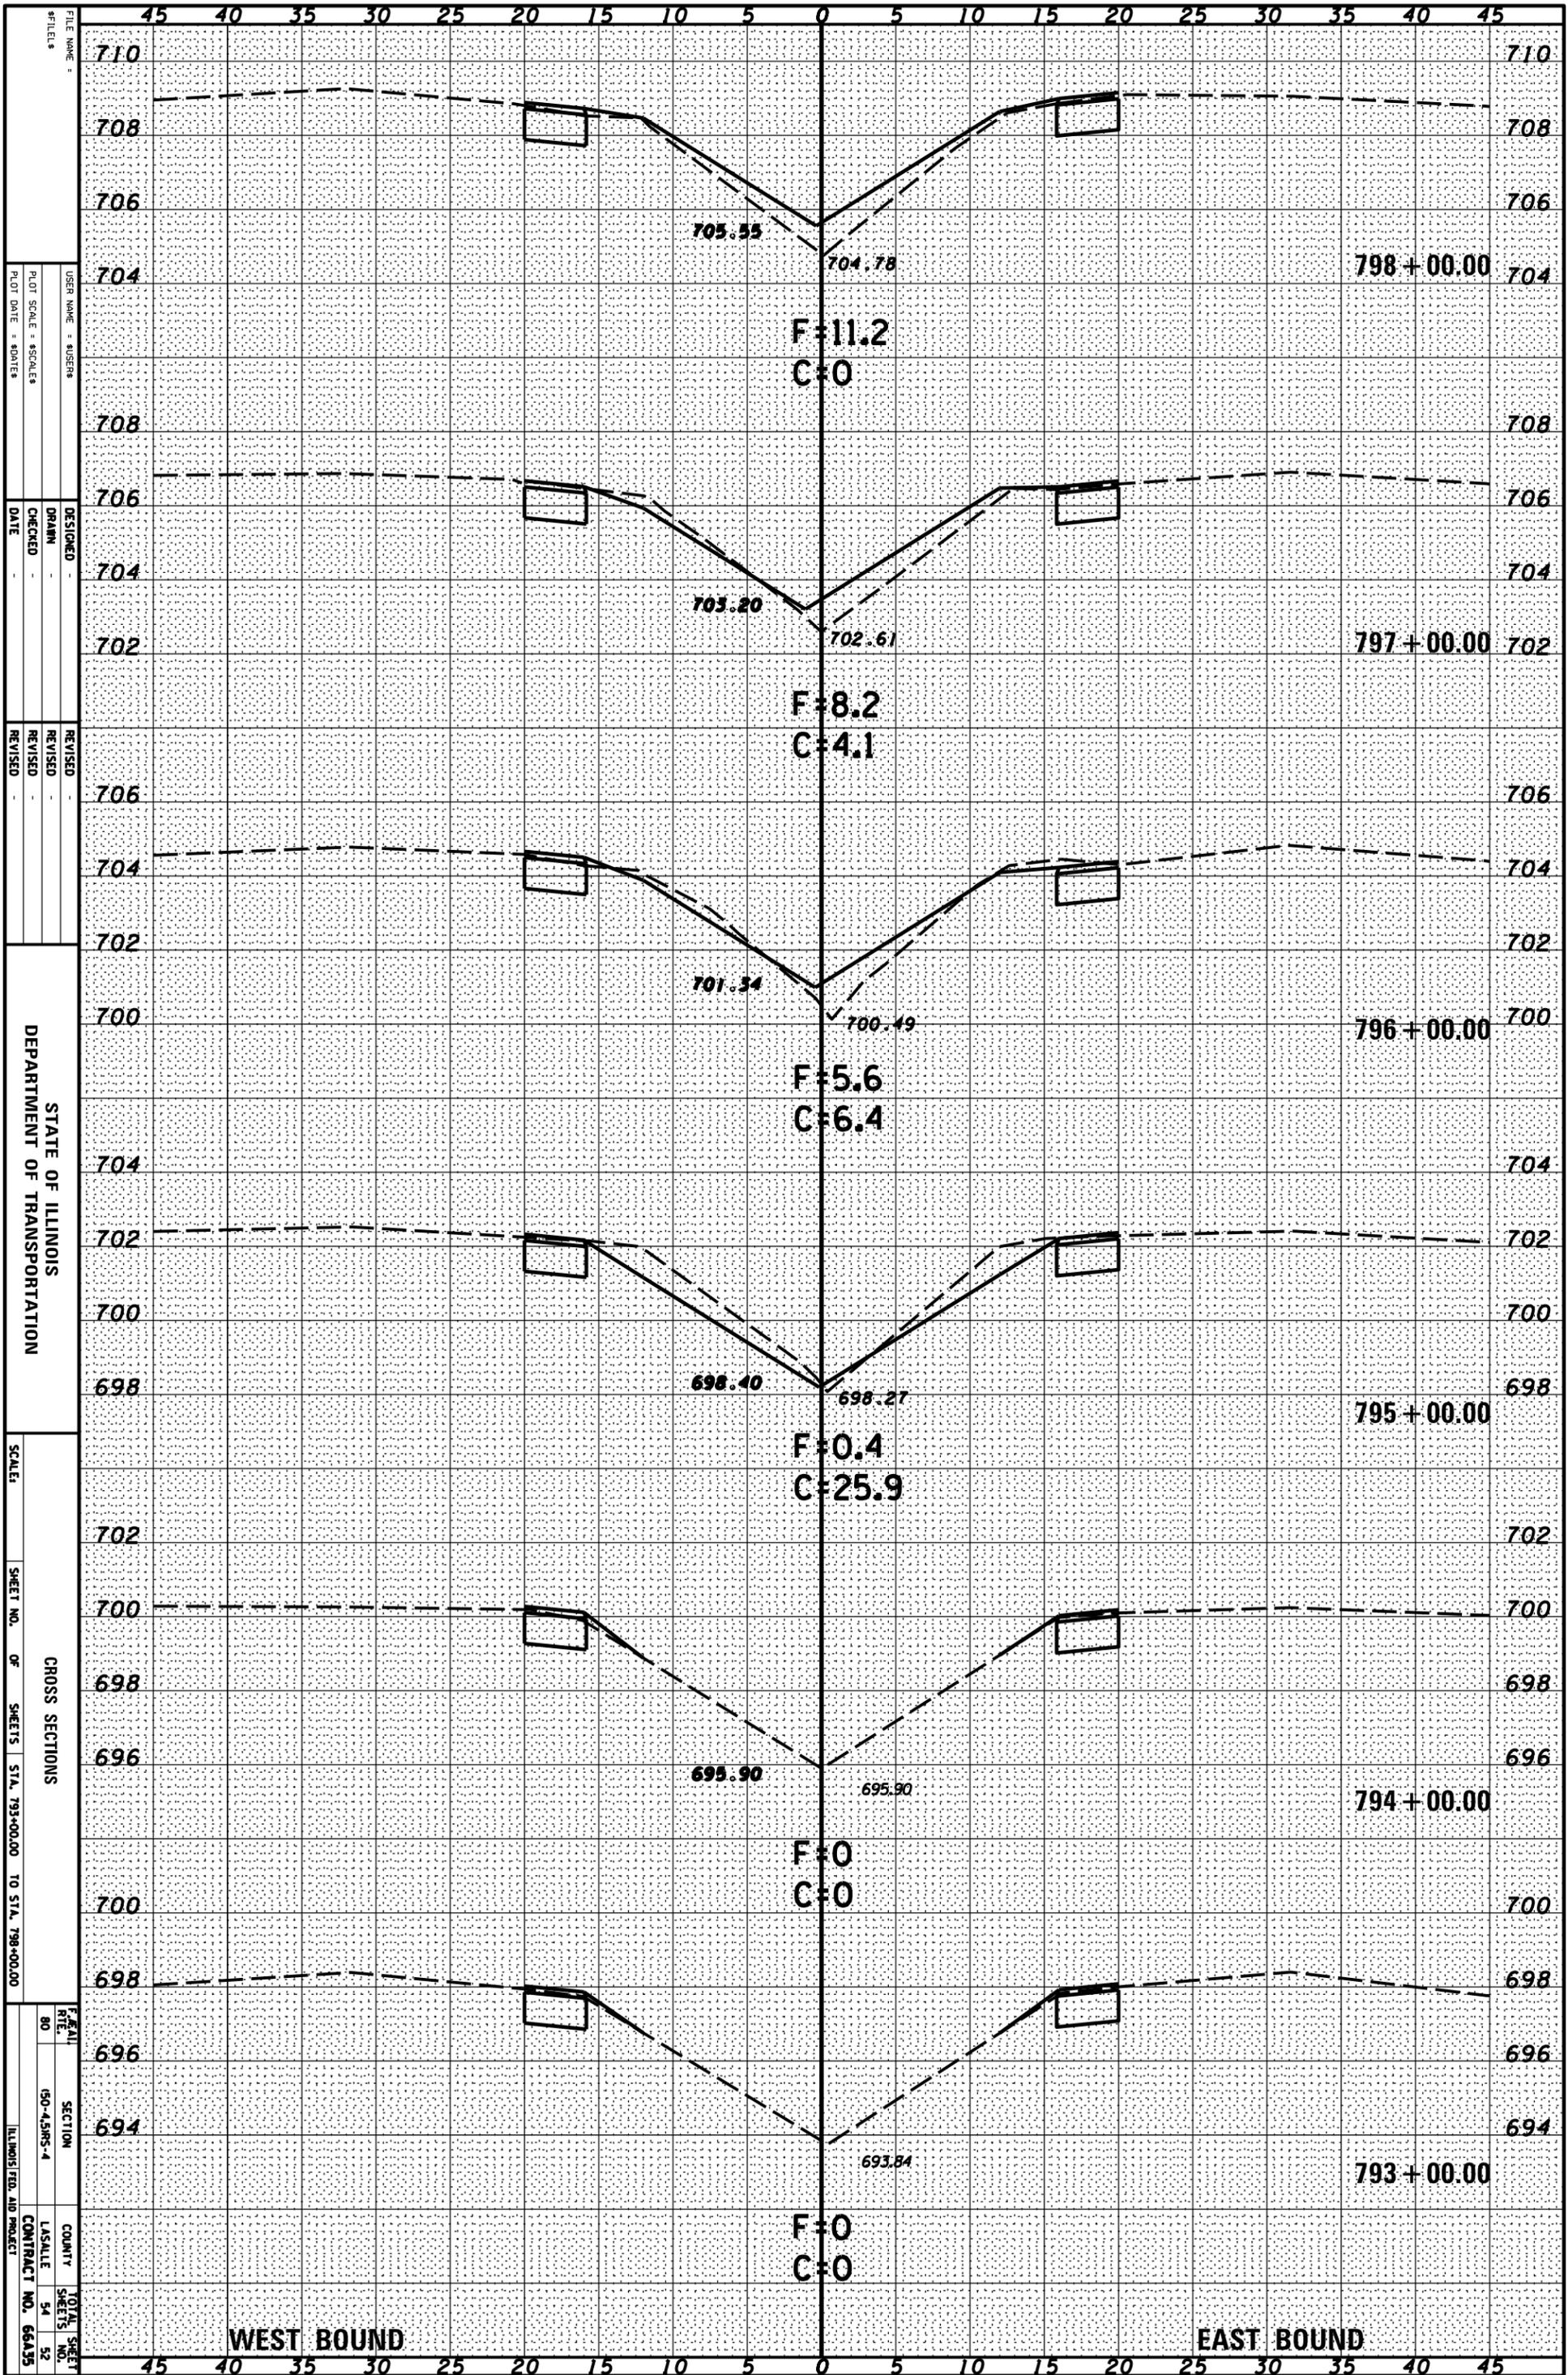

FILE NAME: _____

DESIGNED: _____
 DRAWN: _____
 CHECKED: _____
 DATE: _____

REVISED: _____
 REVISED: _____
 REVISED: _____

STATE OF ILLINOIS
 DEPARTMENT OF TRANSPORTATION

SCALE: _____
 STA. 793+00.00 TO STA. 798+00.00

CROSS SECTIONS

F&AI
 80
 SECTION 150-45RS-4
 COUNTY LASALLE
 TOTAL SHEETS 54
 SHEETS NO. 52
 ILLINOIS FED. AID PROJECT CONTRACT NO. 66A35

WEST BOUND

EAST BOUND