


Bar a3(E)


BILL OF MATERIAL				
Longitudinal Joint				
BAR	TOTAL	SIZE	LENGTH	SHAPE
a2(E)	333	#6	2'-4"	—
a3(E)	167	#6	3'-8"	⌋
b(E)	56	#6	34'-9"	—
REINFORCEMENT BARS (EPOXY COATED)			POUND	5010
CONCRETE REMOVAL			CU YD	16.7
CONCRETE SUPERSTRUCTURE			CU YD	17.3

Hatching indicates removal.

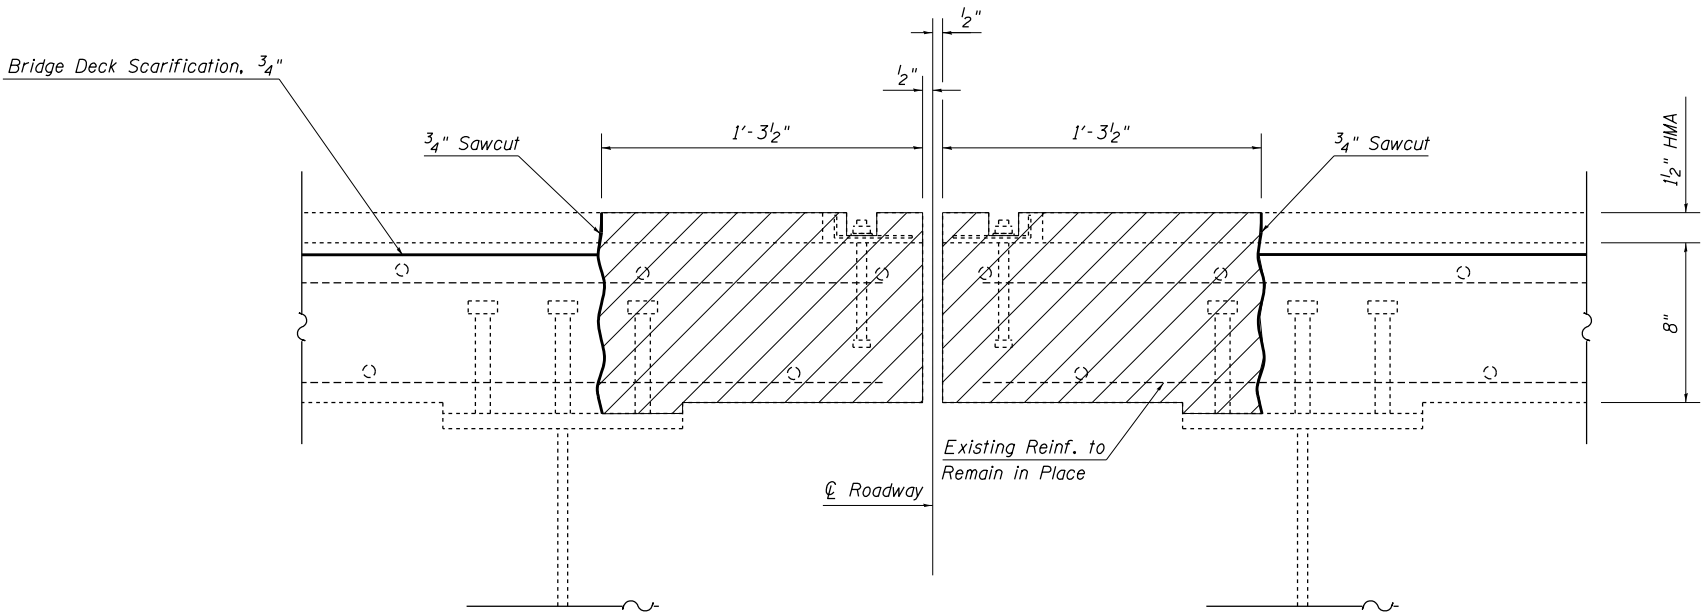

SECTION E-E

Existing Reinforcement
Proposed Reinforcement

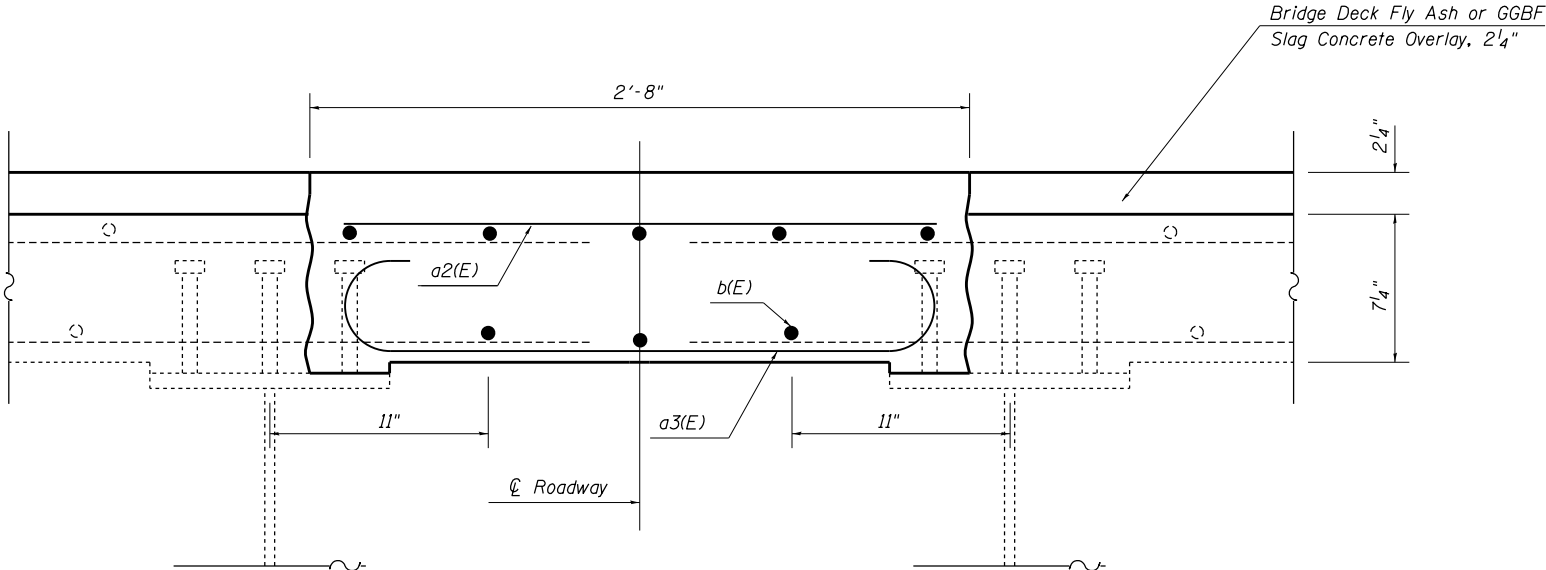

SECTION F-F