


Wrong Way Traffic Control for Diamond Interchange Exit Ramp

SIGN LOCATIONS AND ORIENTATION MUST BE FIELD VERIFIED AND ADJUSTED AS NEEDED BY THE ENGINEER TO PROVIDE CLEAR VISIBILITY OF THE SIGNS

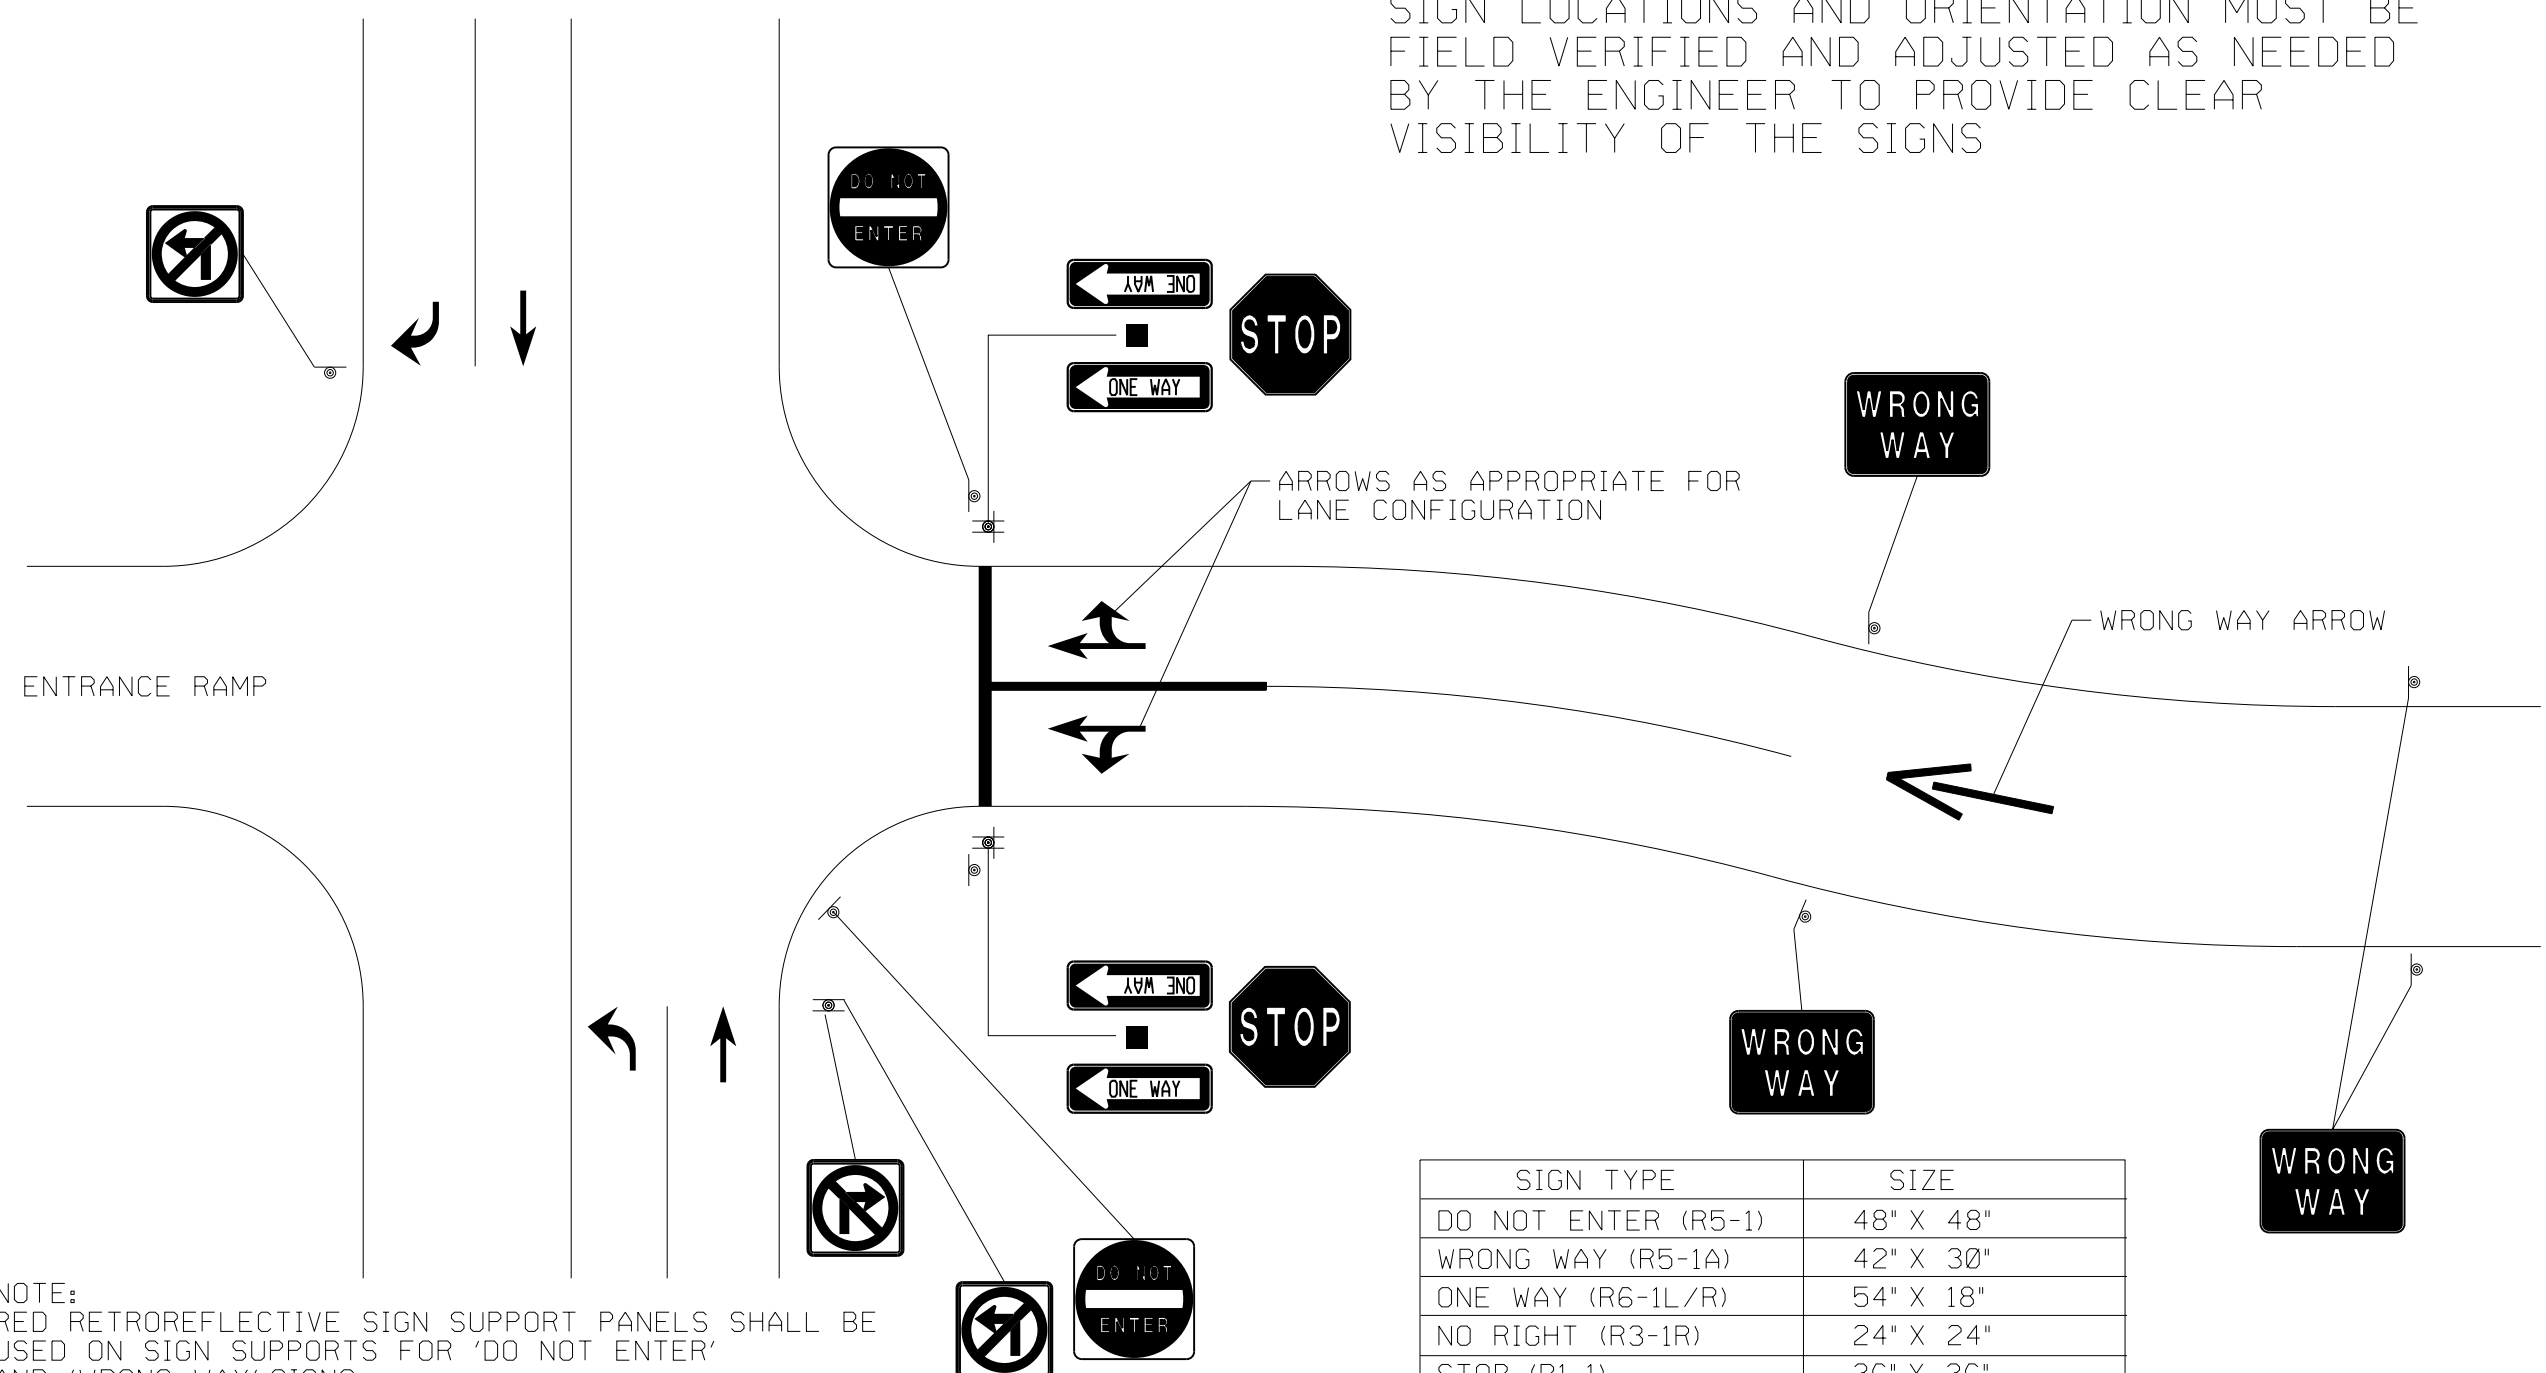

NOTE:
RED RETROREFLECTIVE SIGN SUPPORT PANELS SHALL BE USED ON SIGN SUPPORTS FOR 'DO NOT ENTER' AND 'WRONG WAY' SIGNS

SIGN TYPE	SIZE
DO NOT ENTER (R5-1)	48" X 48"
WRONG WAY (R5-1A)	42" X 30"
ONE WAY (R6-1L/R)	54" X 18"
NO RIGHT (R3-1R)	24" X 24"
STOP (R1-1)	36" X 36"
NO LEFT (R3-2L)	24" X 24"