




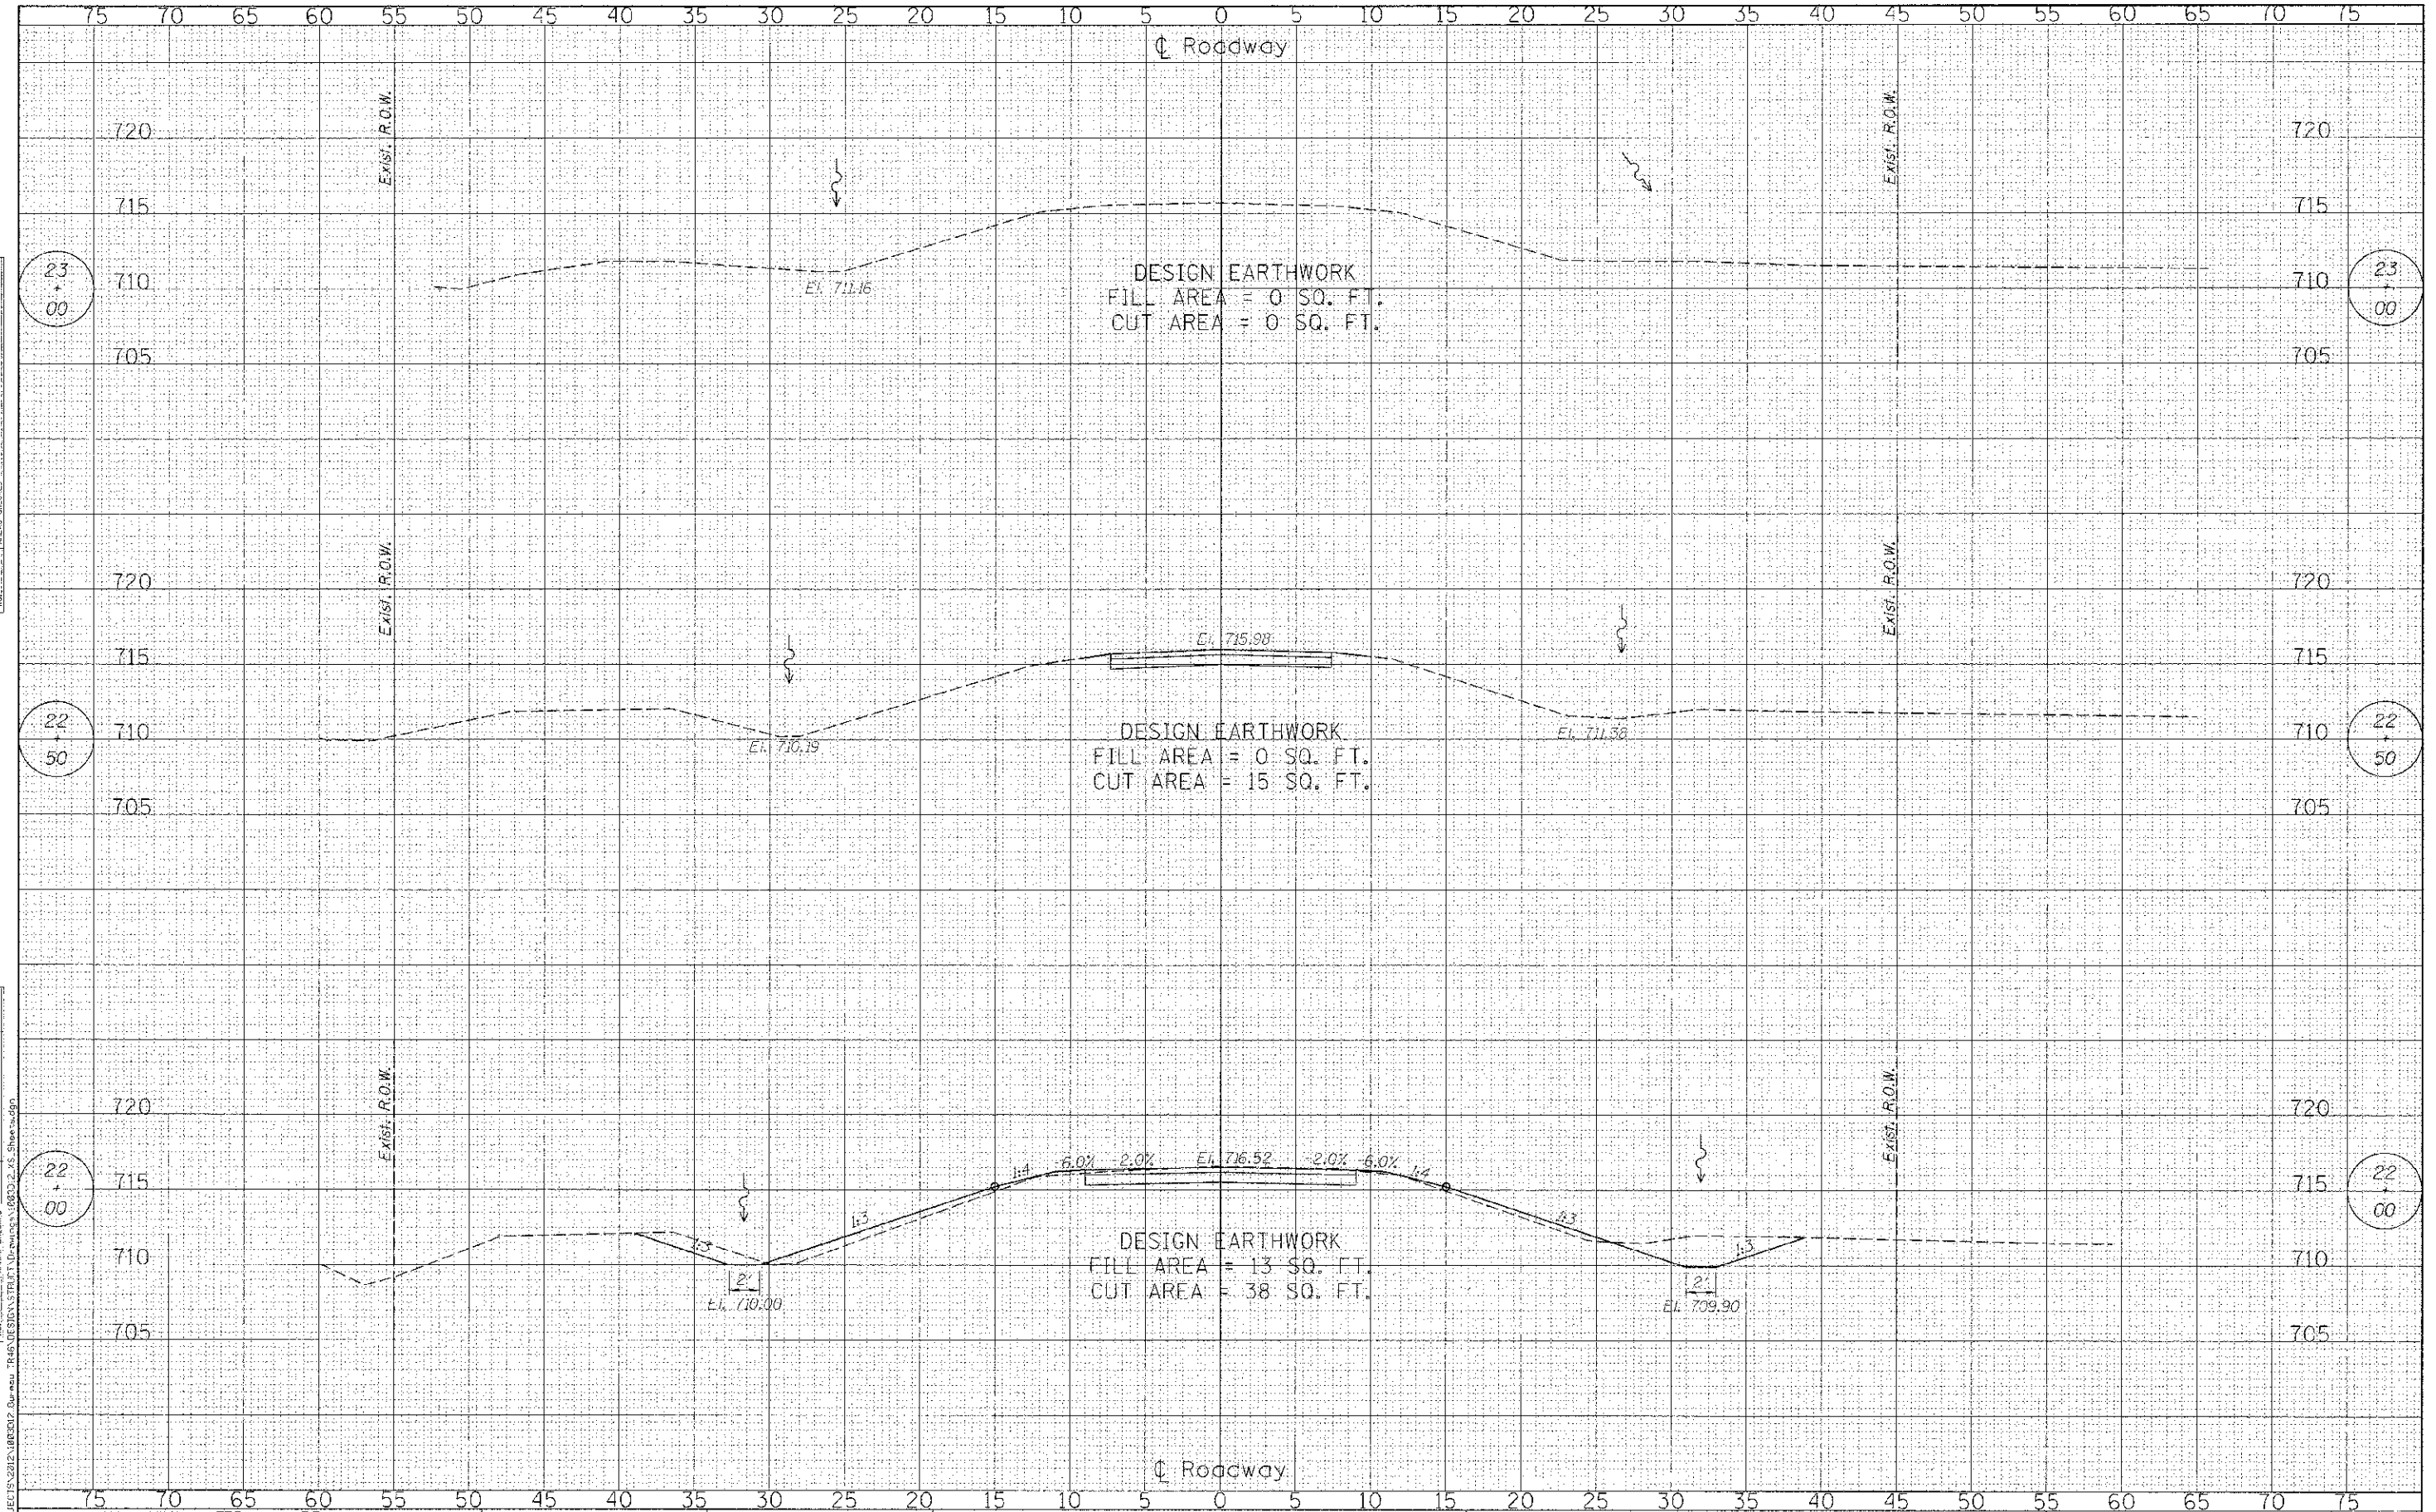

FILE: S:\PROJECTS\2012\188302 Bureau T.R. 46 (350 E. ST.) OVER W. FORK SPOON RIVER\188302-25 Sheet-004



**WILLETT HOFMANN
ASSOCIATES, INC.**
ENGINEERING ARCHITECTURE LAND SURVEYING
808 EAST 12TH STREET, DIXON, IL 61011-1087
TEL: 815-284-5381 FAX: 815-284-5382

DESIGNED - BSK	REVISED -
CHECKED - BKC	REVISED -
DRAWN - BSK	REVISED -
CHECKED - BKC	REVISED -

BUREAU COUNTY
T.R. 46 (350 E. ST.) OVER W. FORK SPOON RIVER
STATION 20+00

CROSS SECTIONS
STRUCTURE NO. 006-4263
SCALE: 1" = 10'-0"
SHEET NO. 4 OF 4 SHEETS
STA. 22+00.00 TO STA. 22+50.00

TWP.	SECTION	COUNTY	TOTAL SHEET
46	11-18123-0C-BR	BUREAU	19
WHA# 1003012		CONTRACT NO. 87531	
ILLINOIS FED. AID PROJECT BRCS-0011030			