


FINAL SURVEYED
 SUPPLY PLOTTED
 NOTE BOOK TEMPLATE AREAS CHECKED
 NO. BY DATE

ORIGINAL SURVEYED
 PLOTTED
 NOTE BOOK TEMPLATE AREAS CHECKED
 NO. BY DATE

PLOT DATE * 00/00/00 *
 FILE NAME * PFILE *
 PLOT SCALE * 1"=50' *
 USER NAME * USER *

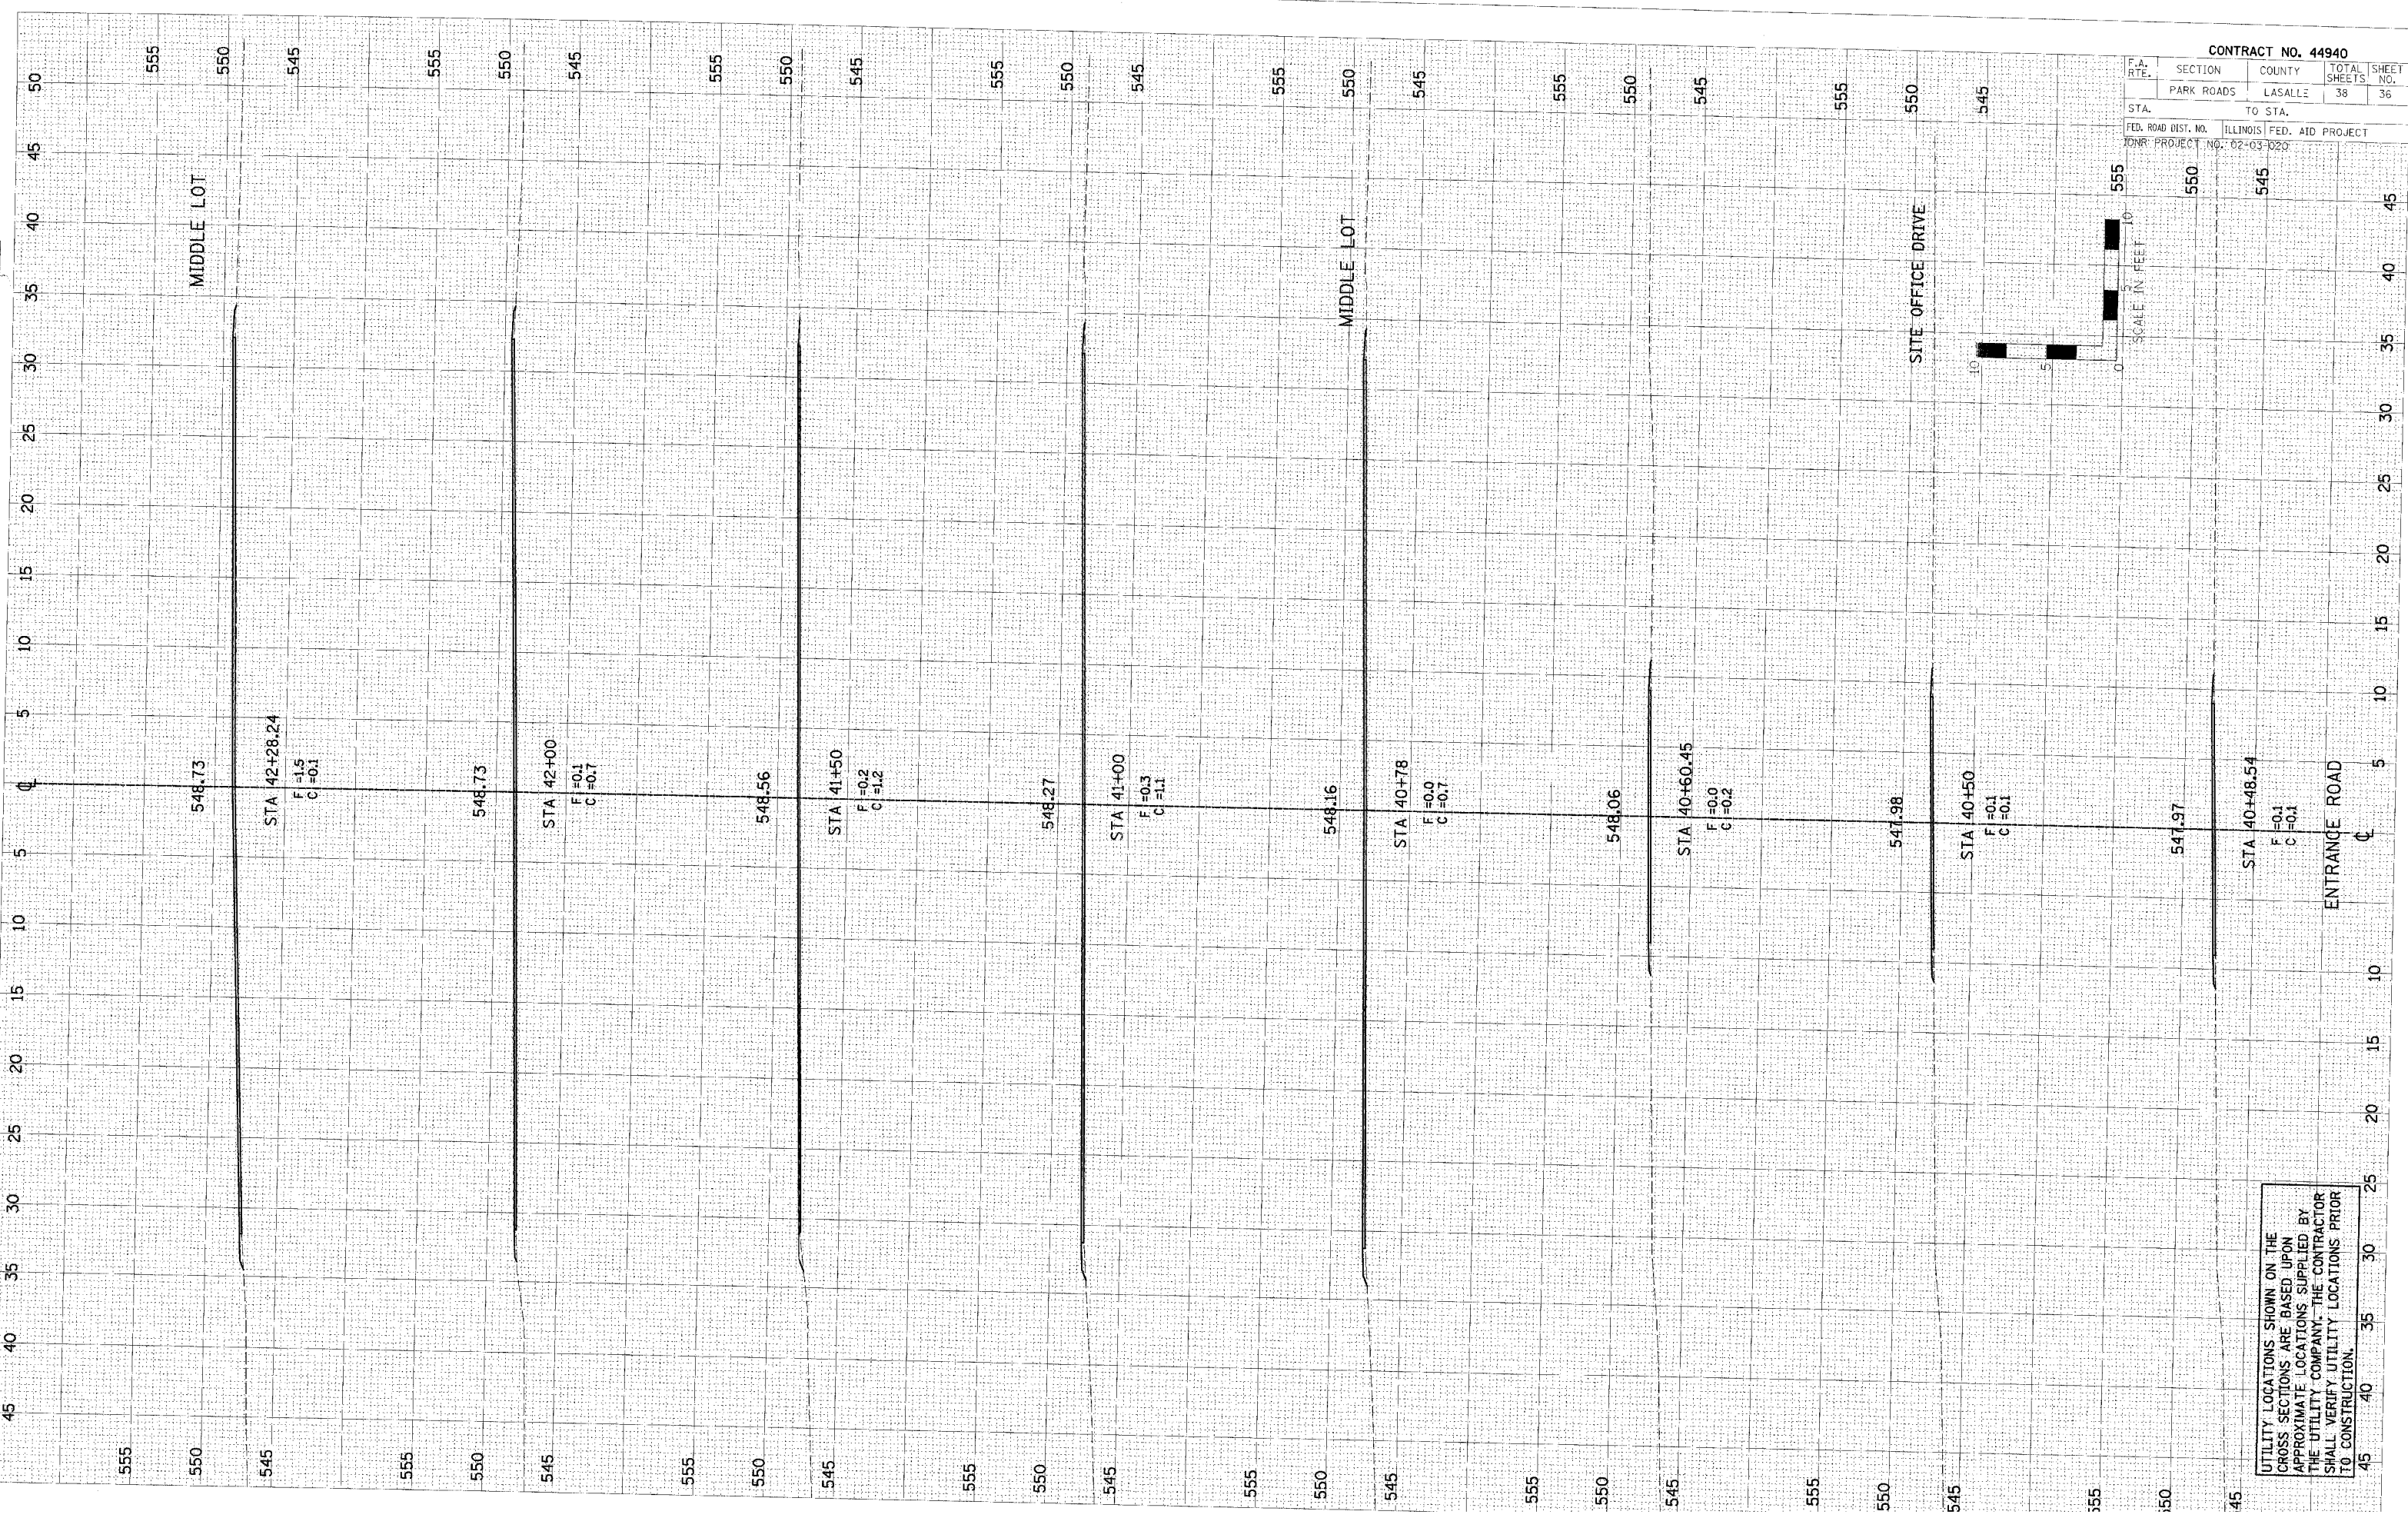

| | | | | |
|---------------------|---------------------------|---------|--------------|-----------|
| CONTRACT NO. 44940 | | | | |
| F.A. RTE. | SECTION | COUNTY | TOTAL SHEETS | SHEET NO. |
| | PARK ROADS | LASALLE | 38 | 36 |
| STA. | TO STA. | | | |
| FED. ROAD DIST. NO. | ILLINOIS FED. AID PROJECT | | | |
| DNR PROJECT NO. | 02-03-020 | | | |

UTILITY LOCATIONS SHOWN ON THE
 CROSS SECTIONS ARE BASED UPON
 APPROXIMATE LOCATIONS SUPPLIED BY
 THE UTILITY COMPANY. THE CONTRACTOR
 SHALL VERIFY UTILITY LOCATIONS PRIOR
 TO CONSTRUCTION.