
SHEET NO. 5 FAP 326 34 29 KENDALL 7 SHEETS FEO. ROAD DIST. NO. 7

*(108,109)RS-4 Contract No. 66433

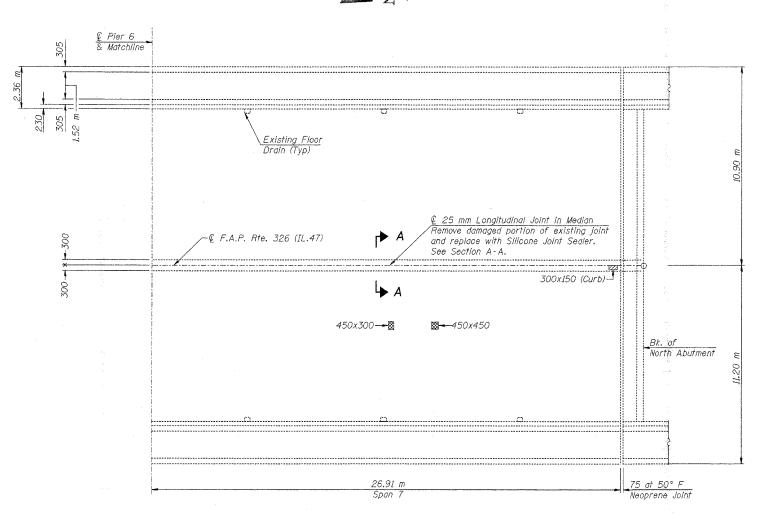

PARTIAL PLAN

LEGEND

- * XX Deck Slab Repair (Full Depth, Type I) (In areas with planks)
- Structural Repair of Concrete (Depth equal to or less than 125 mm)
- * Paid for as indicated on sheet 6 of 7.

BILL OF MATERIAL

Item	Unit	Total
Deck Slab Repair (Full Depth, Type I)	Sq. M	0.4
Structural Repair of Concrete (Depth equal to or less than 125 mm)	Sq. M	0.1
Silicone Joint Sealer, 25 mm	Meter	27

Deck Survey Date: 11/22/04

DECK REPAIR-4 F.A.P. 326 (IL RTE. 47) OVER FOX RIVER SECTION (108,109)RS-4 KENDALL COUNTY

S.N. 047-0048

ILLINOIS DEPARTMENT OF TRANSPORTATION

Notes: For details of Deck Slab Repair see Special Provision for "Deck Slab Repair."

The quantities shown for estimating purposes only. Area to be repaired will be determined by the Engineer at the time of Construction. Actual repair locations shall be shown on the same as-built plans.

See Sheet #6 of 8 for Cross Section.

For Sec. A-A see Sheet #3 of 8.