
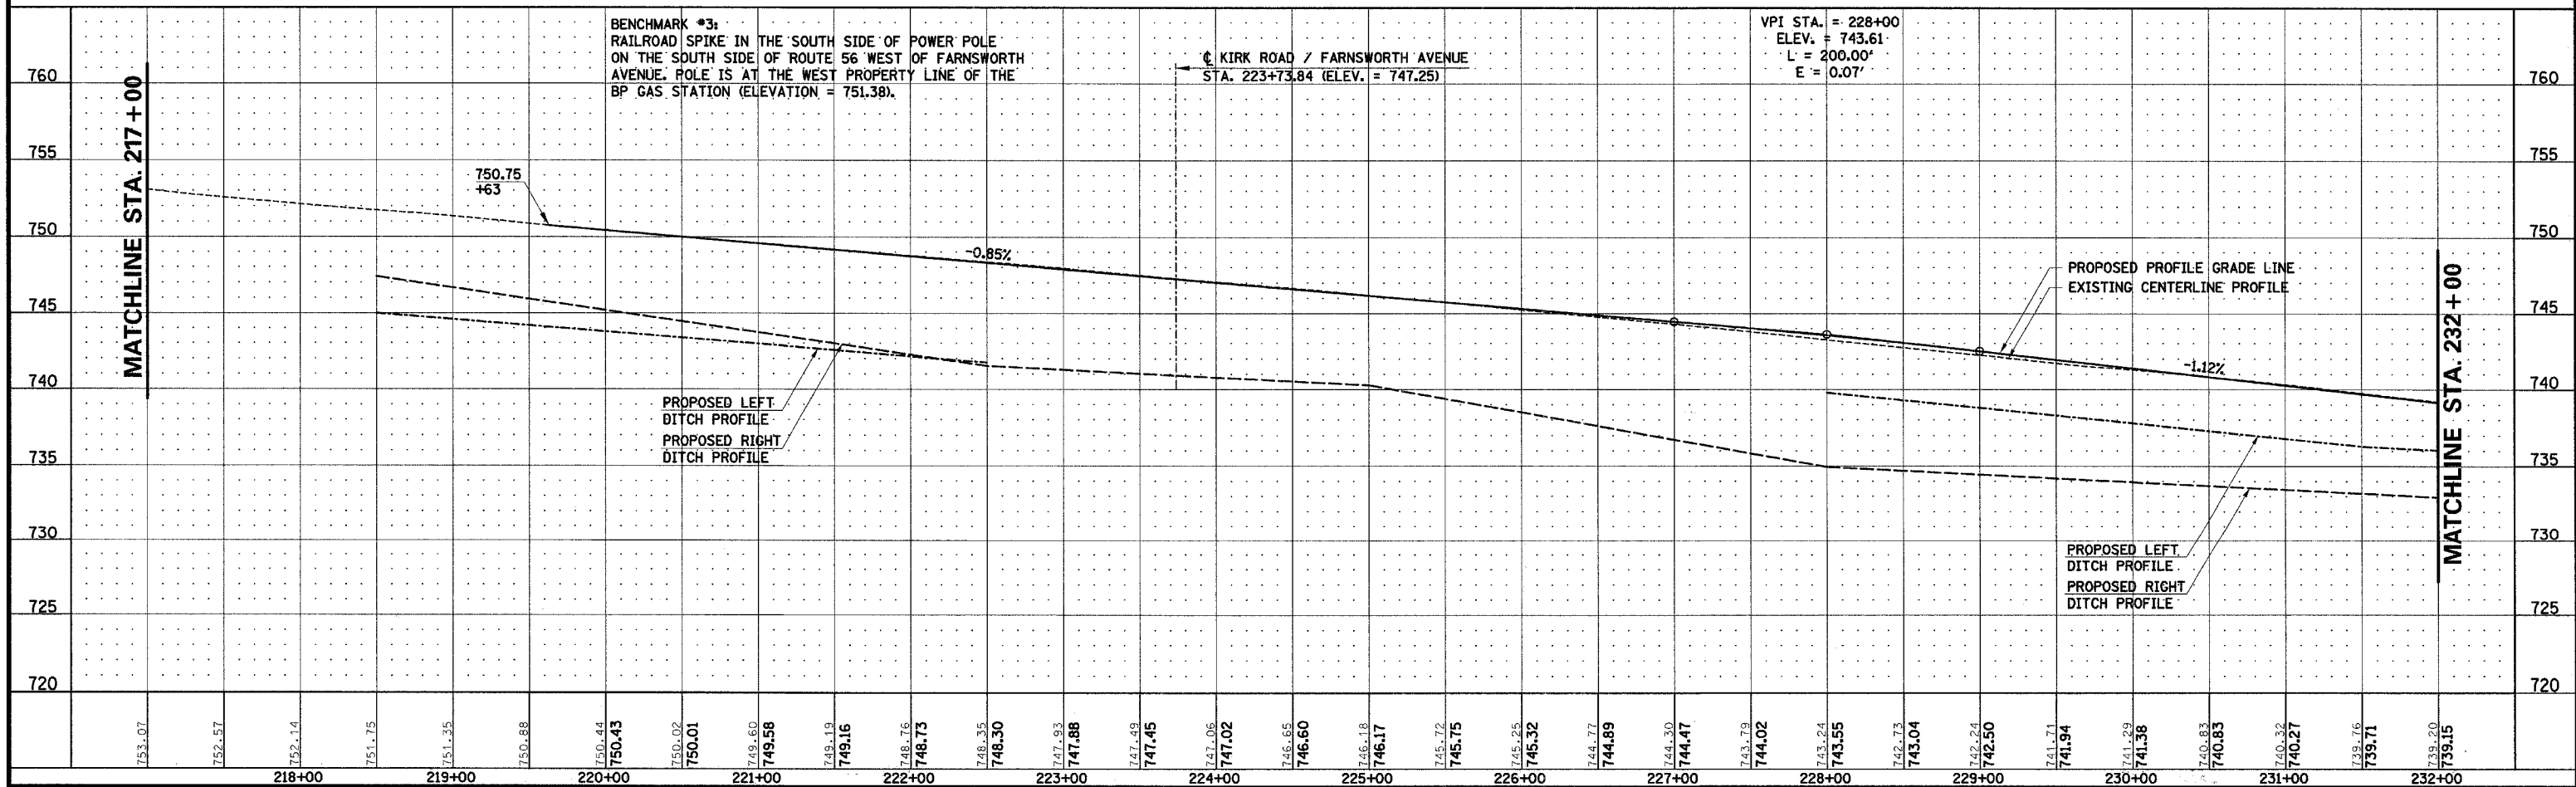


PLAN	SURVEYED		BY	DATE
	NOTE BOOK	PLOTTED ALIGNMENT CHECKED RT. OF WAY CHECKED CADD FILE NAME		
NO.				

PROFILE	SURVEYED _____	BY _____	DATE _____
NOTE BOOK	GRADES CHECKED _____		
NO. _____	B.M. NOTED _____		
	STRUCTURE NOTATIONS CHKD _____		

www.obs-gem.fr/thw2001/010321-ko-rt56#oof|0-daw321-002.don

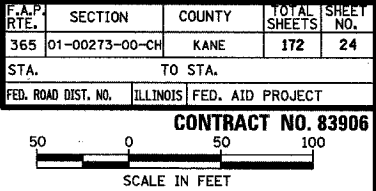

ILLINOIS ROUTE 56 (BUTTERFIELD ROAD) STA. 217+00.00 TO STA. 232+00.00 - PLAN AND PROFILE