


F.A.P. RTE.	SECTION	COUNTY	TOTAL SHEETS	SHEET NO.
365	01-00273-00-CH	KANE	172	52
STA.		TO STA.		
FED. ROAD DIST. NO.		ILLINOIS FED. AID PROJECT		


CONTRACT NO. 83906

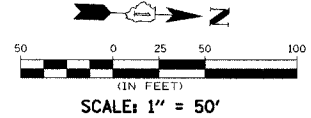

PLAN	DATE
SURVEYED	BY
PLOTTED	
CHECKED	
NO.	
NOTE BOOK	
NO.	
DATE	
FILE NAME	

PROFILE	DATE
SURVEYED	BY
PLOTTED	
CHECKED	
NO.	
NOTE BOOK	
NO.	
DATE	
FILE NAME	

4/10/2007 4:10:20 PM

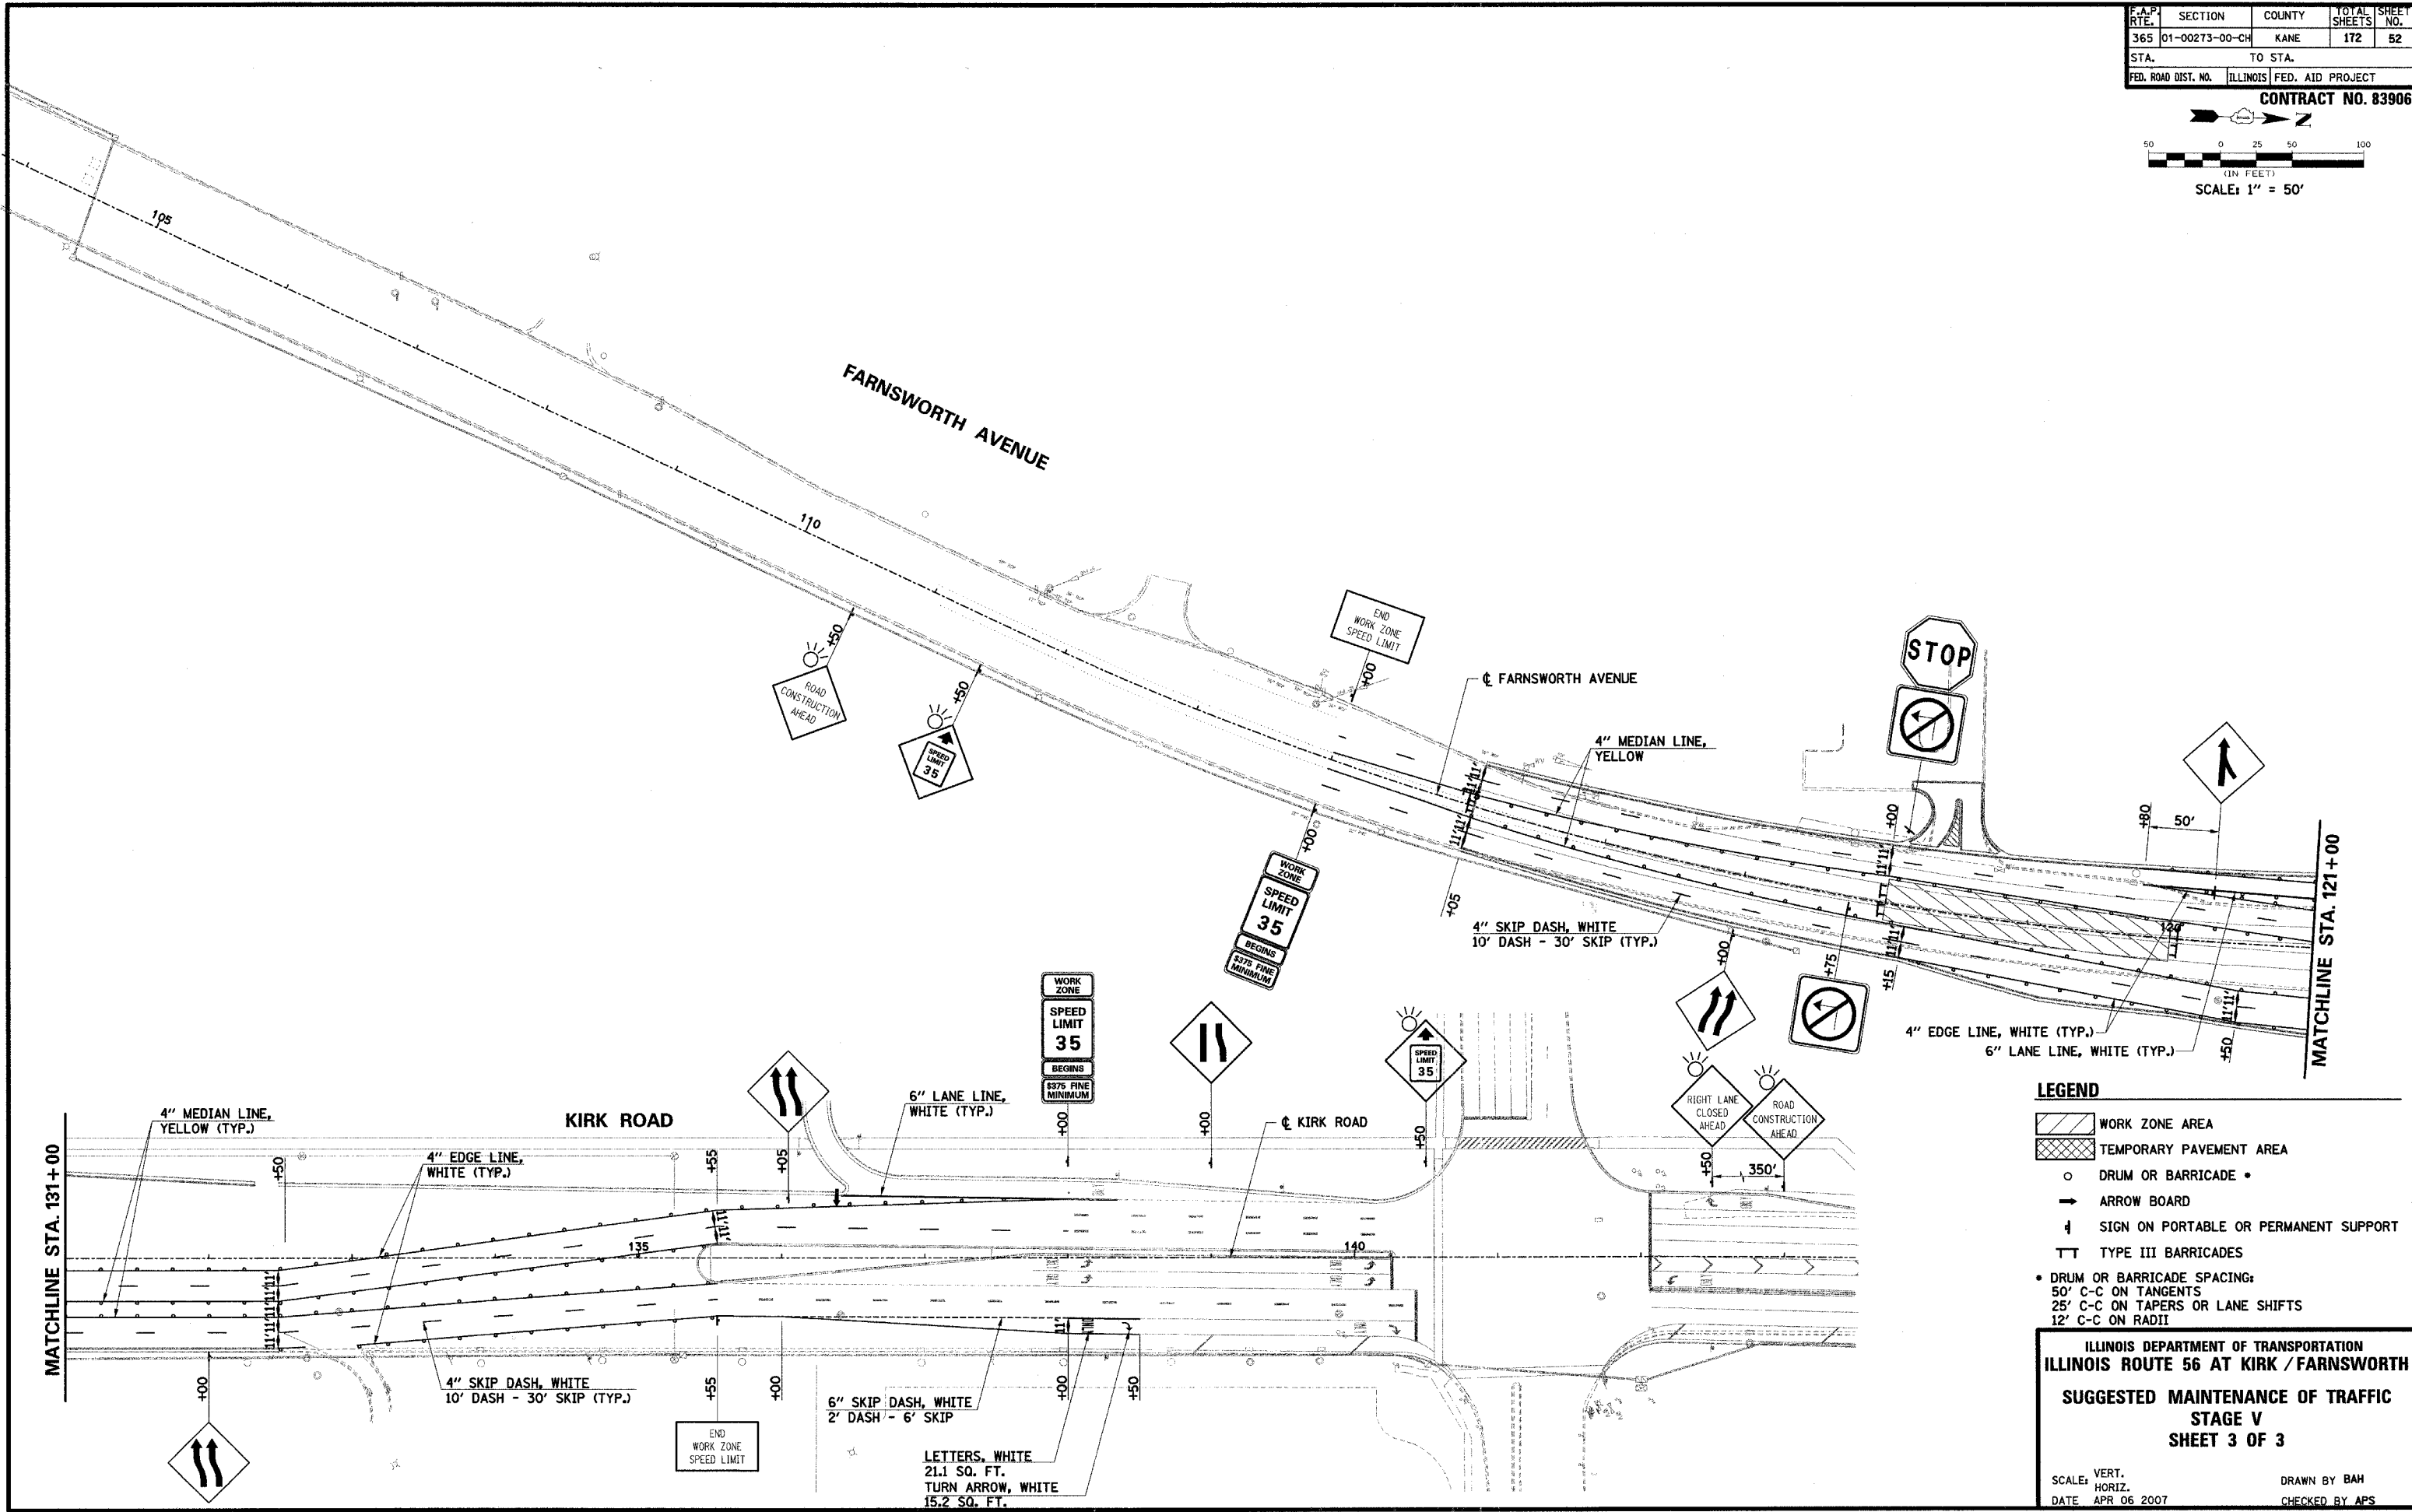

LEGEND

- WORK ZONE AREA
- TEMPORARY PAVEMENT AREA
- DRUM OR BARRICADE
- ARROW BOARD
- SIGN ON PORTABLE OR PERMANENT SUPPORT
- TYPE III BARRICADES
- DRUM OR BARRICADE SPACING:
 - 50' C-C ON TANGENTS
 - 25' C-C ON TAPERS OR LANE SHIFTS
 - 12' C-C ON RADII

ILLINOIS DEPARTMENT OF TRANSPORTATION
ILLINOIS ROUTE 56 AT KIRK / FARNSWORTH
SUGGESTED MAINTENANCE OF TRAFFIC
STAGE V
SHEET 3 OF 3

SCALE: VERT. 1" = 10' HORIZ. 1" = 50'
DATE: APR 06 2007
DRAWN BY: BAH
CHECKED BY: APS