
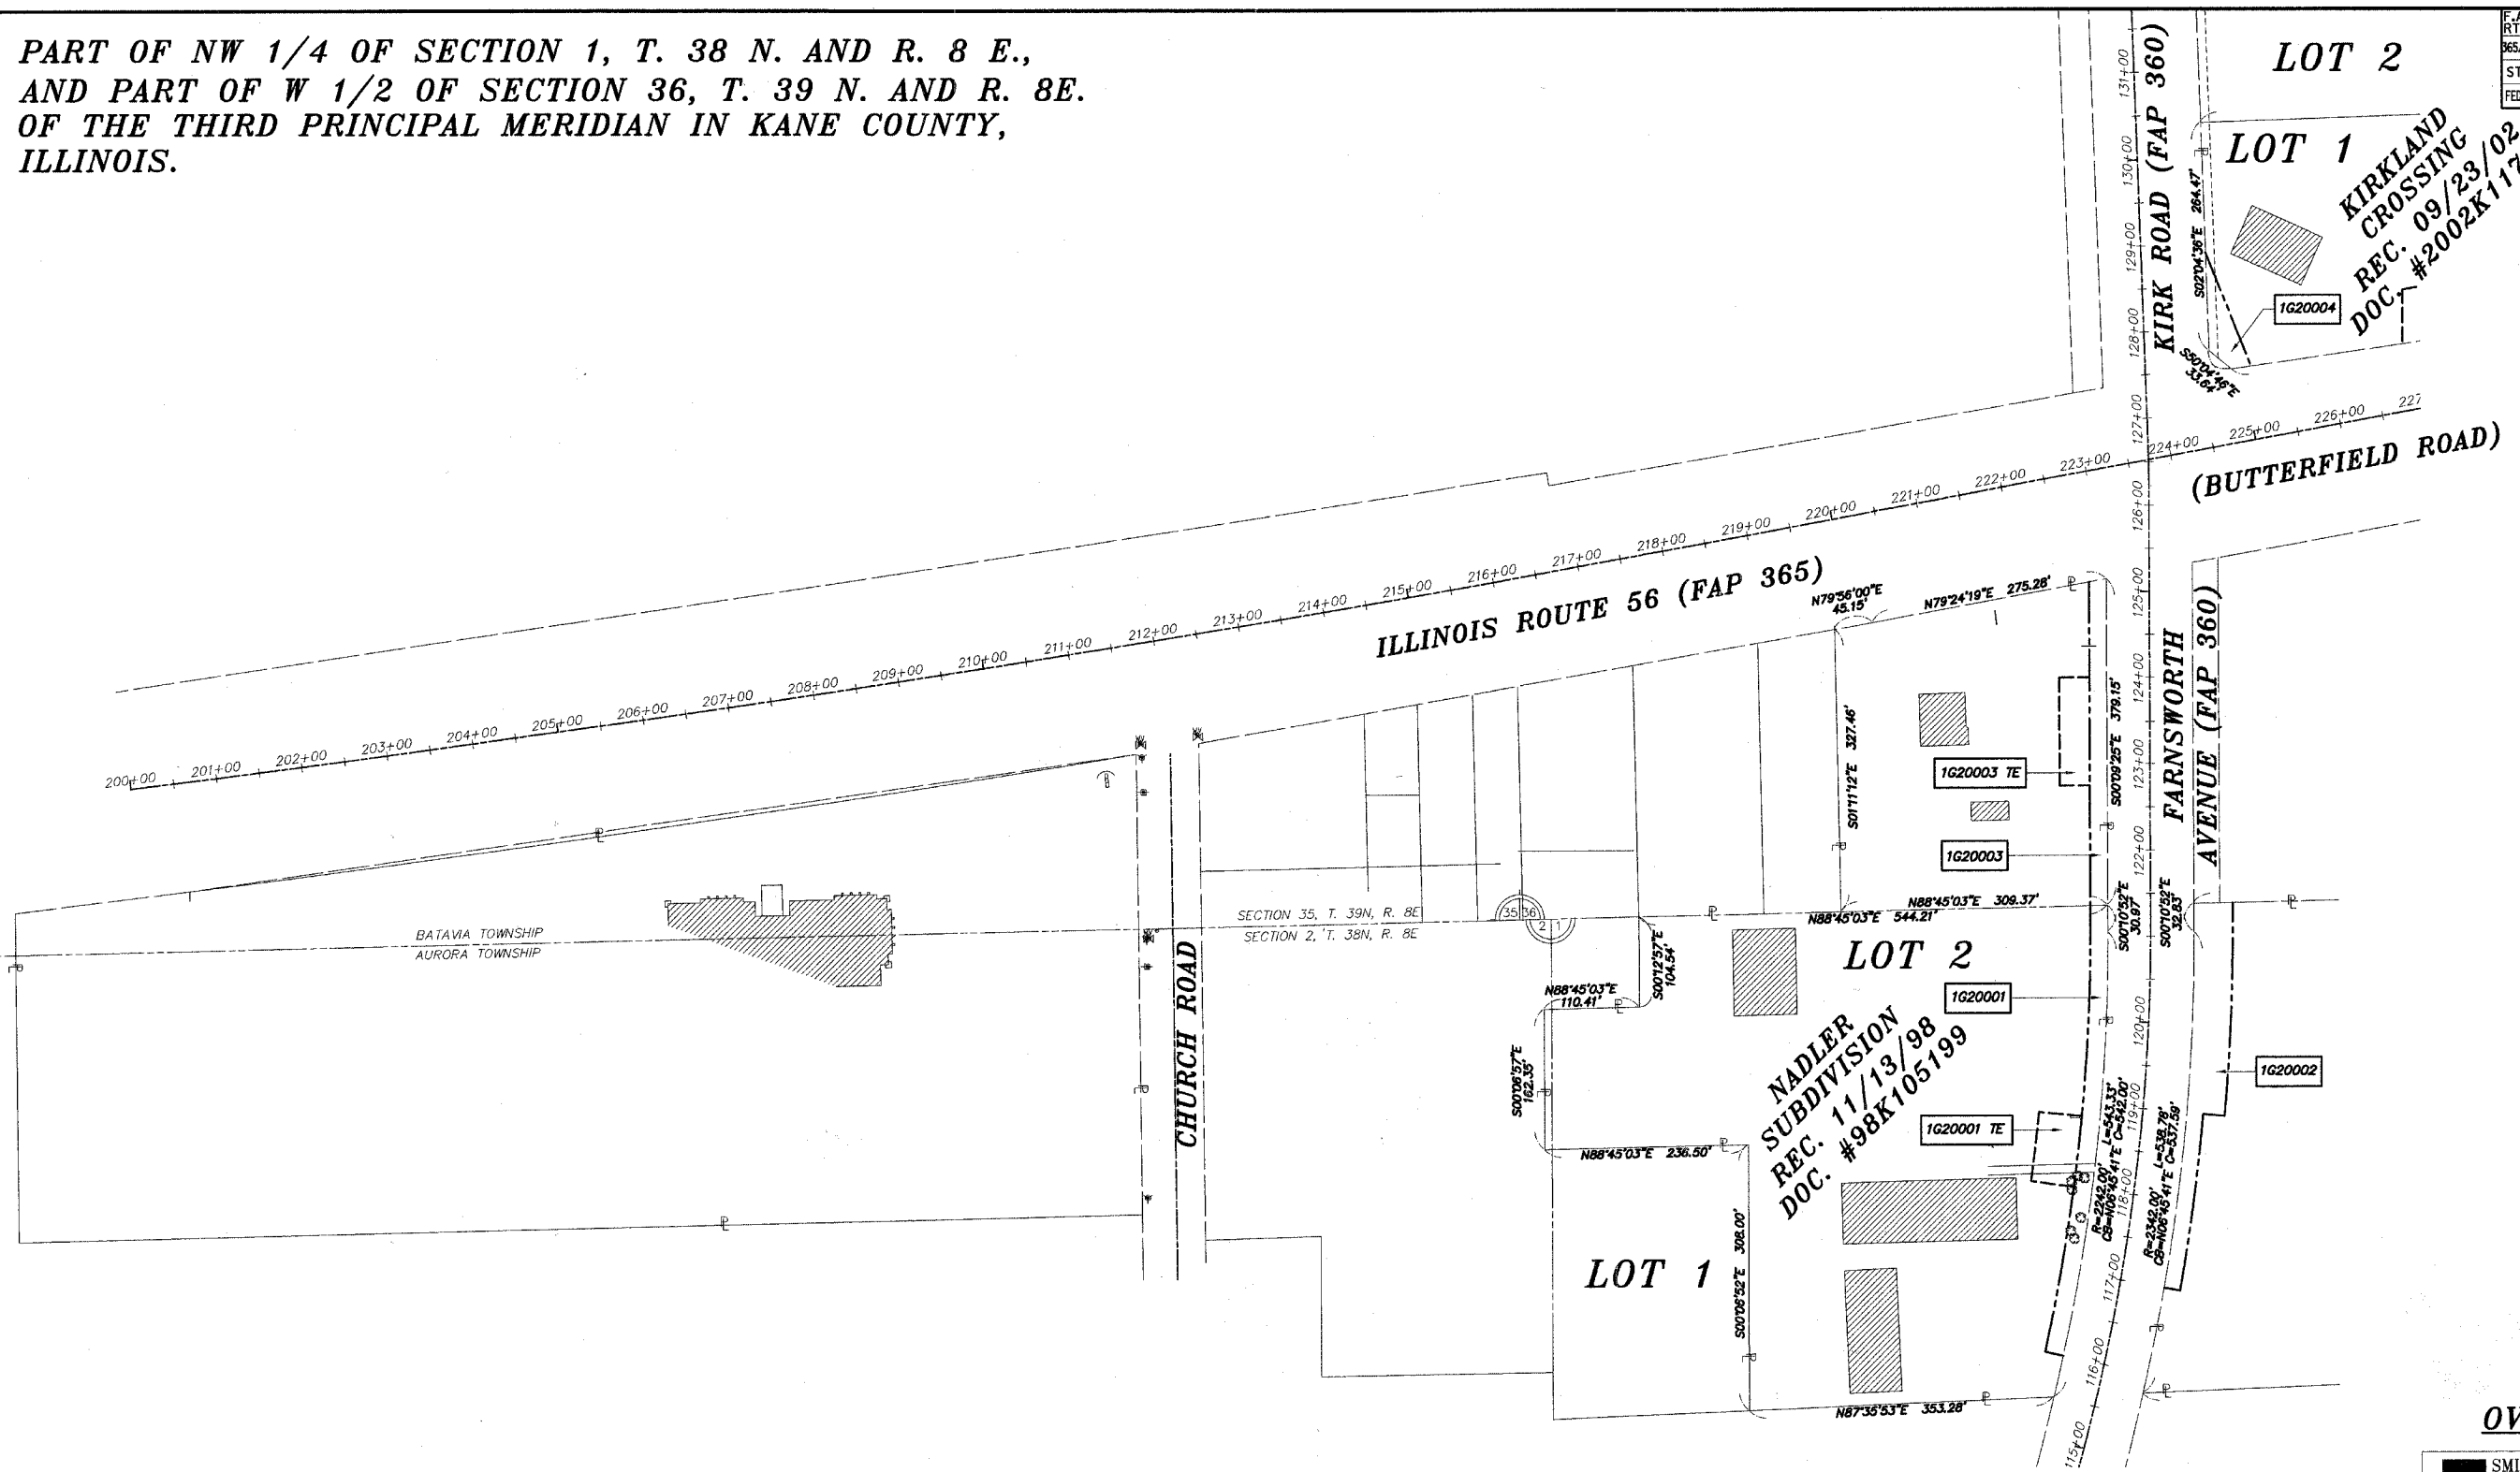
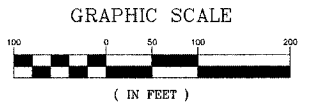


PART OF NW 1/4 OF SECTION 1, T. 38 N. AND R. 8 E.,
AND PART OF W 1/2 OF SECTION 36, T. 39 N. AND R. 8E.
OF THE THIRD PRINCIPAL MERIDIAN IN KANE COUNTY,
ILLINOIS.

F.A.P. RTE.	SECTION	COUNTY	TOTAL SHEETS	SHEET NO.
665/360	01-00273-00-CH	KANE	172	72
STA.	TO STA.			
FED. ROAD DIST. NO.	ILLINOIS	FED. AID PROJECT		

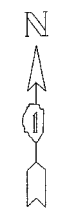

NADLER
SUBDIVISION
REC. 11/13/98
DOC. #98K105199

OVERALL DETAIL

SMITH ENGINEERING CONSULTANTS, INC.
CIVIL/STRUCTURAL ENGINEERS AND SURVEYORS
4500 PRIME PARKWAY, SUITE 201
McHENRY, ILLINOIS 60050
PH: 815-385-1770 FAX: 815-385-1781
www.smithengineering.com E-MAIL: sec@smithengineering.com
McHENRY HUNTLEY YORKVILLE
ILLINOIS PROFESSIONAL DESIGN FIRM # 184-000108

ILLINOIS DEPT. OF TRANSPORTATION
PLAT OF HIGHWAYS

ROUTE IL RTE 56 AT KIRK RD/FARNSWORTH AVE.
SECTION 01-00273-00 CH
COUNTY KANE
JOB# R-91-007-03 PROJECT#

DRAWN CHECKED
SCALE: 1" = 100' SHEET NO. 1 OF 6

STATE OF ILLINOIS } S.S.
COUNTY OF KENDALL }
THIS IS TO CERTIFY THAT I, Craig L. Day, AN ILLINOIS
PROFESSIONAL LAND SURVEYOR, HAVE SURVEYED THE PLAT OF HIGHWAYS SHOWN HERE-
ON IN SECTIONS 1 AND 2 TOWNSHIP 38 N. RANGE 8 E.
AND SECTIONS 35 AND 36 TOWNSHIP 39 N. RANGE 8 E.
OF THE THIRD PRINCIPAL MERIDIAN, KANE COUNTY, THAT THE SURVEY IS
TRUE AND COMPLETE AS SHOWN TO THE BEST OF MY KNOWLEDGE AND BELIEF,
THAT THE PLAT CORRECTLY REPRESENTS SAID SURVEY, THAT ALL MONUMENTS FOUND
AND ESTABLISHED ARE OF PERMANENT QUALITY AND OCCUPY THE POSITIONS SHOWN
THEREON AND THAT THE MONUMENTS ARE SUFFICIENT TO ENABLE THE SURVEY TO
BE RETRACED. MADE FOR THE DEPARTMENT OF TRANSPORTATION, STATE OF
ILLINOIS.
DATED AT YORKVILLE, ILLINOIS, THIS 12th DAY OF April, 2007 A.D.
ILLINOIS PROFESSIONAL LAND SURVEYOR NO. 3359
LICENSE EXPIRATION DATE: 11/30/08



COMP. FILE \$FILES
DATE: 04/27/07