



**PART OF SW 1/4 OF
SECTION 36, T. 39N. AND R. 8E.,
OF THE THIRD PRINCIPAL MERIDIAN
IN KANE COUNTY, ILLINOIS.**

PARCEL NO.	OWNER	P.I.N.	TOTAL HOLDING AREA (ACRES)	AREA TAKEN (ACRES)	PREV. DED'D OR USED AREA (ACRES)	REMAINING AREA (ACRES)	EASEMENT AREA (ACRES)	EASEMENT PURPOSE	ACQUIRED BY:	TITLE COMMITMENT NUMBER
1G20003 TE	AMOCO OIL COMPANY, A MARYLAND CORPORATION	12-36-300-011	2.533	0.174	0.000	2.359	0.100	TEMPORARY CONSTRUCTION		1410 000553135KA
1G20004 TE	HARRIS N.A. SUCCESSOR BY MERGER TO HARRIS BANK BATAVIA N.A. A NATIONAL BANKING ASSOCIATION	12-36-353-004	1.656	0.069	0.000	1.587	0.050	TEMPORARY CONSTRUCTION		1410 000553134KA
1G20006 TE	AURORAKIRK, INC.	12-36-353-005	1.594	0.000	0.000	1.594	0.068	TEMPORARY CONSTRUCTION		11-2005KN-692.0

F.A.P. RTE.	SECTION	COUNTY	TOTAL SHEETS	SHEET NO.
365/360	01-00273-00-CH	KANE	172	75
STA. 121+00 TO STA. 134+00				
FED. ROAD DIST. NO. ILLINOIS FED. AID PROJECT				

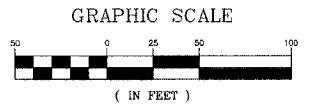

- 1.) ALL BEARINGS ARE BASED ON THE ILLINOIS STATE PLANE COORDINATE SYSTEM EAST ZONE GRID (1986 ADJUSTMENT).
- 2.) COMBINED SCALE FACTOR=0.9999448320

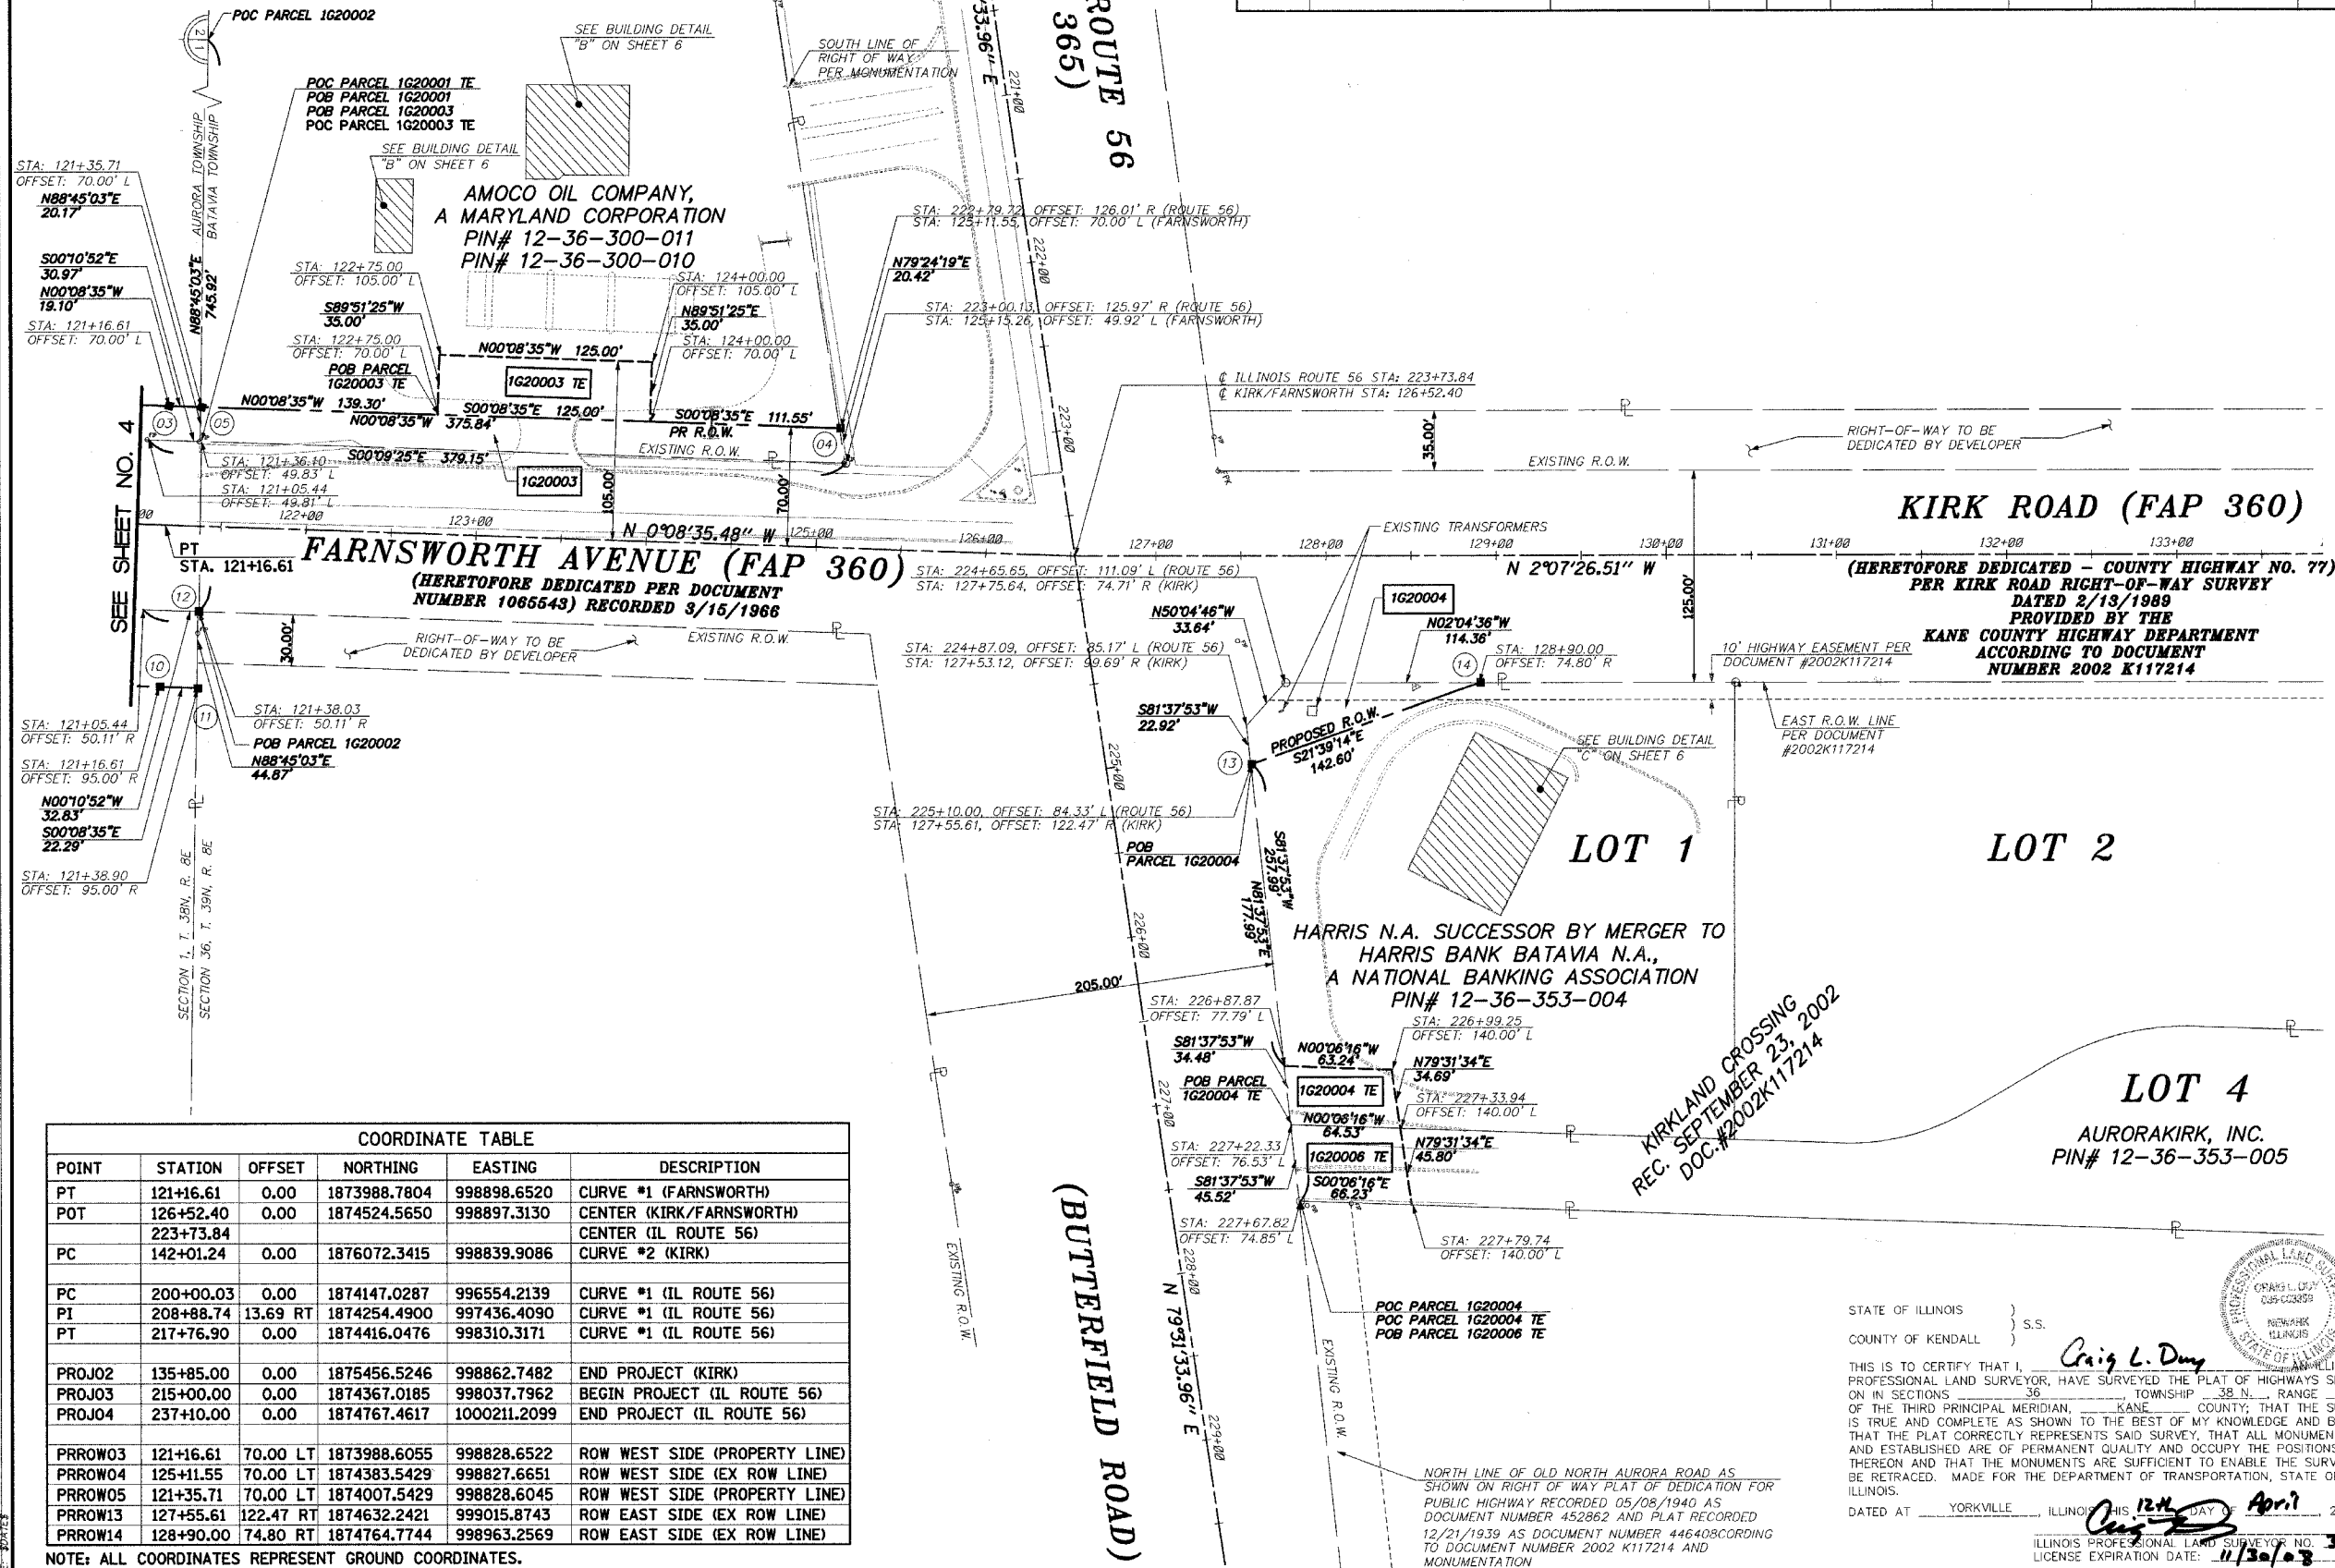

**PARCEL DETAILS
KIRK ROAD/
FARNSWORTH AVE.**

SMITH ENGINEERING CONSULTANTS, INC.
CIVIL/STRUCTURAL ENGINEERS AND SURVEYORS
4500 PRIME PARKWAY, SUITE 201
McHENRY, ILLINOIS 60050
PH: 815-380-1776 FAX: 815-380-1701
www.smithengineering.com E-MAIL: seo@smithengineering.com
McHENRY HUNTLEY YORKVILLE
ILLINOIS PROFESSIONAL DESIGN FIRM # 184-000108

**ILLINOIS DEPT. OF TRANSPORTATION
PLAT OF HIGHWAYS**

ROUTE IL RTE 56 AT KIRK RD/FARNSWORTH AVE.
SECTION 01-00273-00 CH
COUNTY KANE
JOB# R-91-007-03 PROJECT#

STA 121+00 TO STA 134+00
DRAWN CHECKED
SCALE: 1" = 50' SHEET NO. 4 OF 6

STATE OF ILLINOIS }
COUNTY OF KENDALL } S.S.

THIS IS TO CERTIFY THAT I, Craig L. Dwy, AN ILLINOIS PROFESSIONAL LAND SURVEYOR, HAVE SURVEYED THE PLAT OF HIGHWAYS SHOWN HEREON IN SECTIONS 36, TOWNSHIP 39 N., RANGE 8 E., OF THE THIRD PRINCIPAL MERIDIAN, KANE COUNTY; THAT THE SURVEY IS TRUE AND COMPLETE AS SHOWN TO THE BEST OF MY KNOWLEDGE AND BELIEF; THAT THE PLAT CORRECTLY REPRESENTS SAID SURVEY, THAT ALL MONUMENTS FOUND AND ESTABLISHED ARE OF PERMANENT QUALITY AND OCCUPY THE POSITIONS SHOWN THEREON AND THAT THE MONUMENTS ARE SUFFICIENT TO ENABLE THE SURVEY TO BE RETRACED. MADE FOR THE DEPARTMENT OF TRANSPORTATION, STATE OF ILLINOIS.

DATED AT YORKVILLE, ILLINOIS, THIS 12th DAY OF April, 2007 A.D.
ILLINOIS PROFESSIONAL LAND SURVEYOR NO. 3357
LICENSE EXPIRATION DATE: 11/30/08