


F.A. RTE.	SECTION	COUNTY	TOTAL SHEETS	SHEET NO.
-	01-00273-00-CH	KANE	172	136
STA.		TO STA.		
FED. ROAD DIST. NO.		ILLINOIS	FED. AID PROJECT	

FED. ROAD DIST. NO.		ILLINOIS	FED. AID PROJECT
---------------------	--	----------	------------------

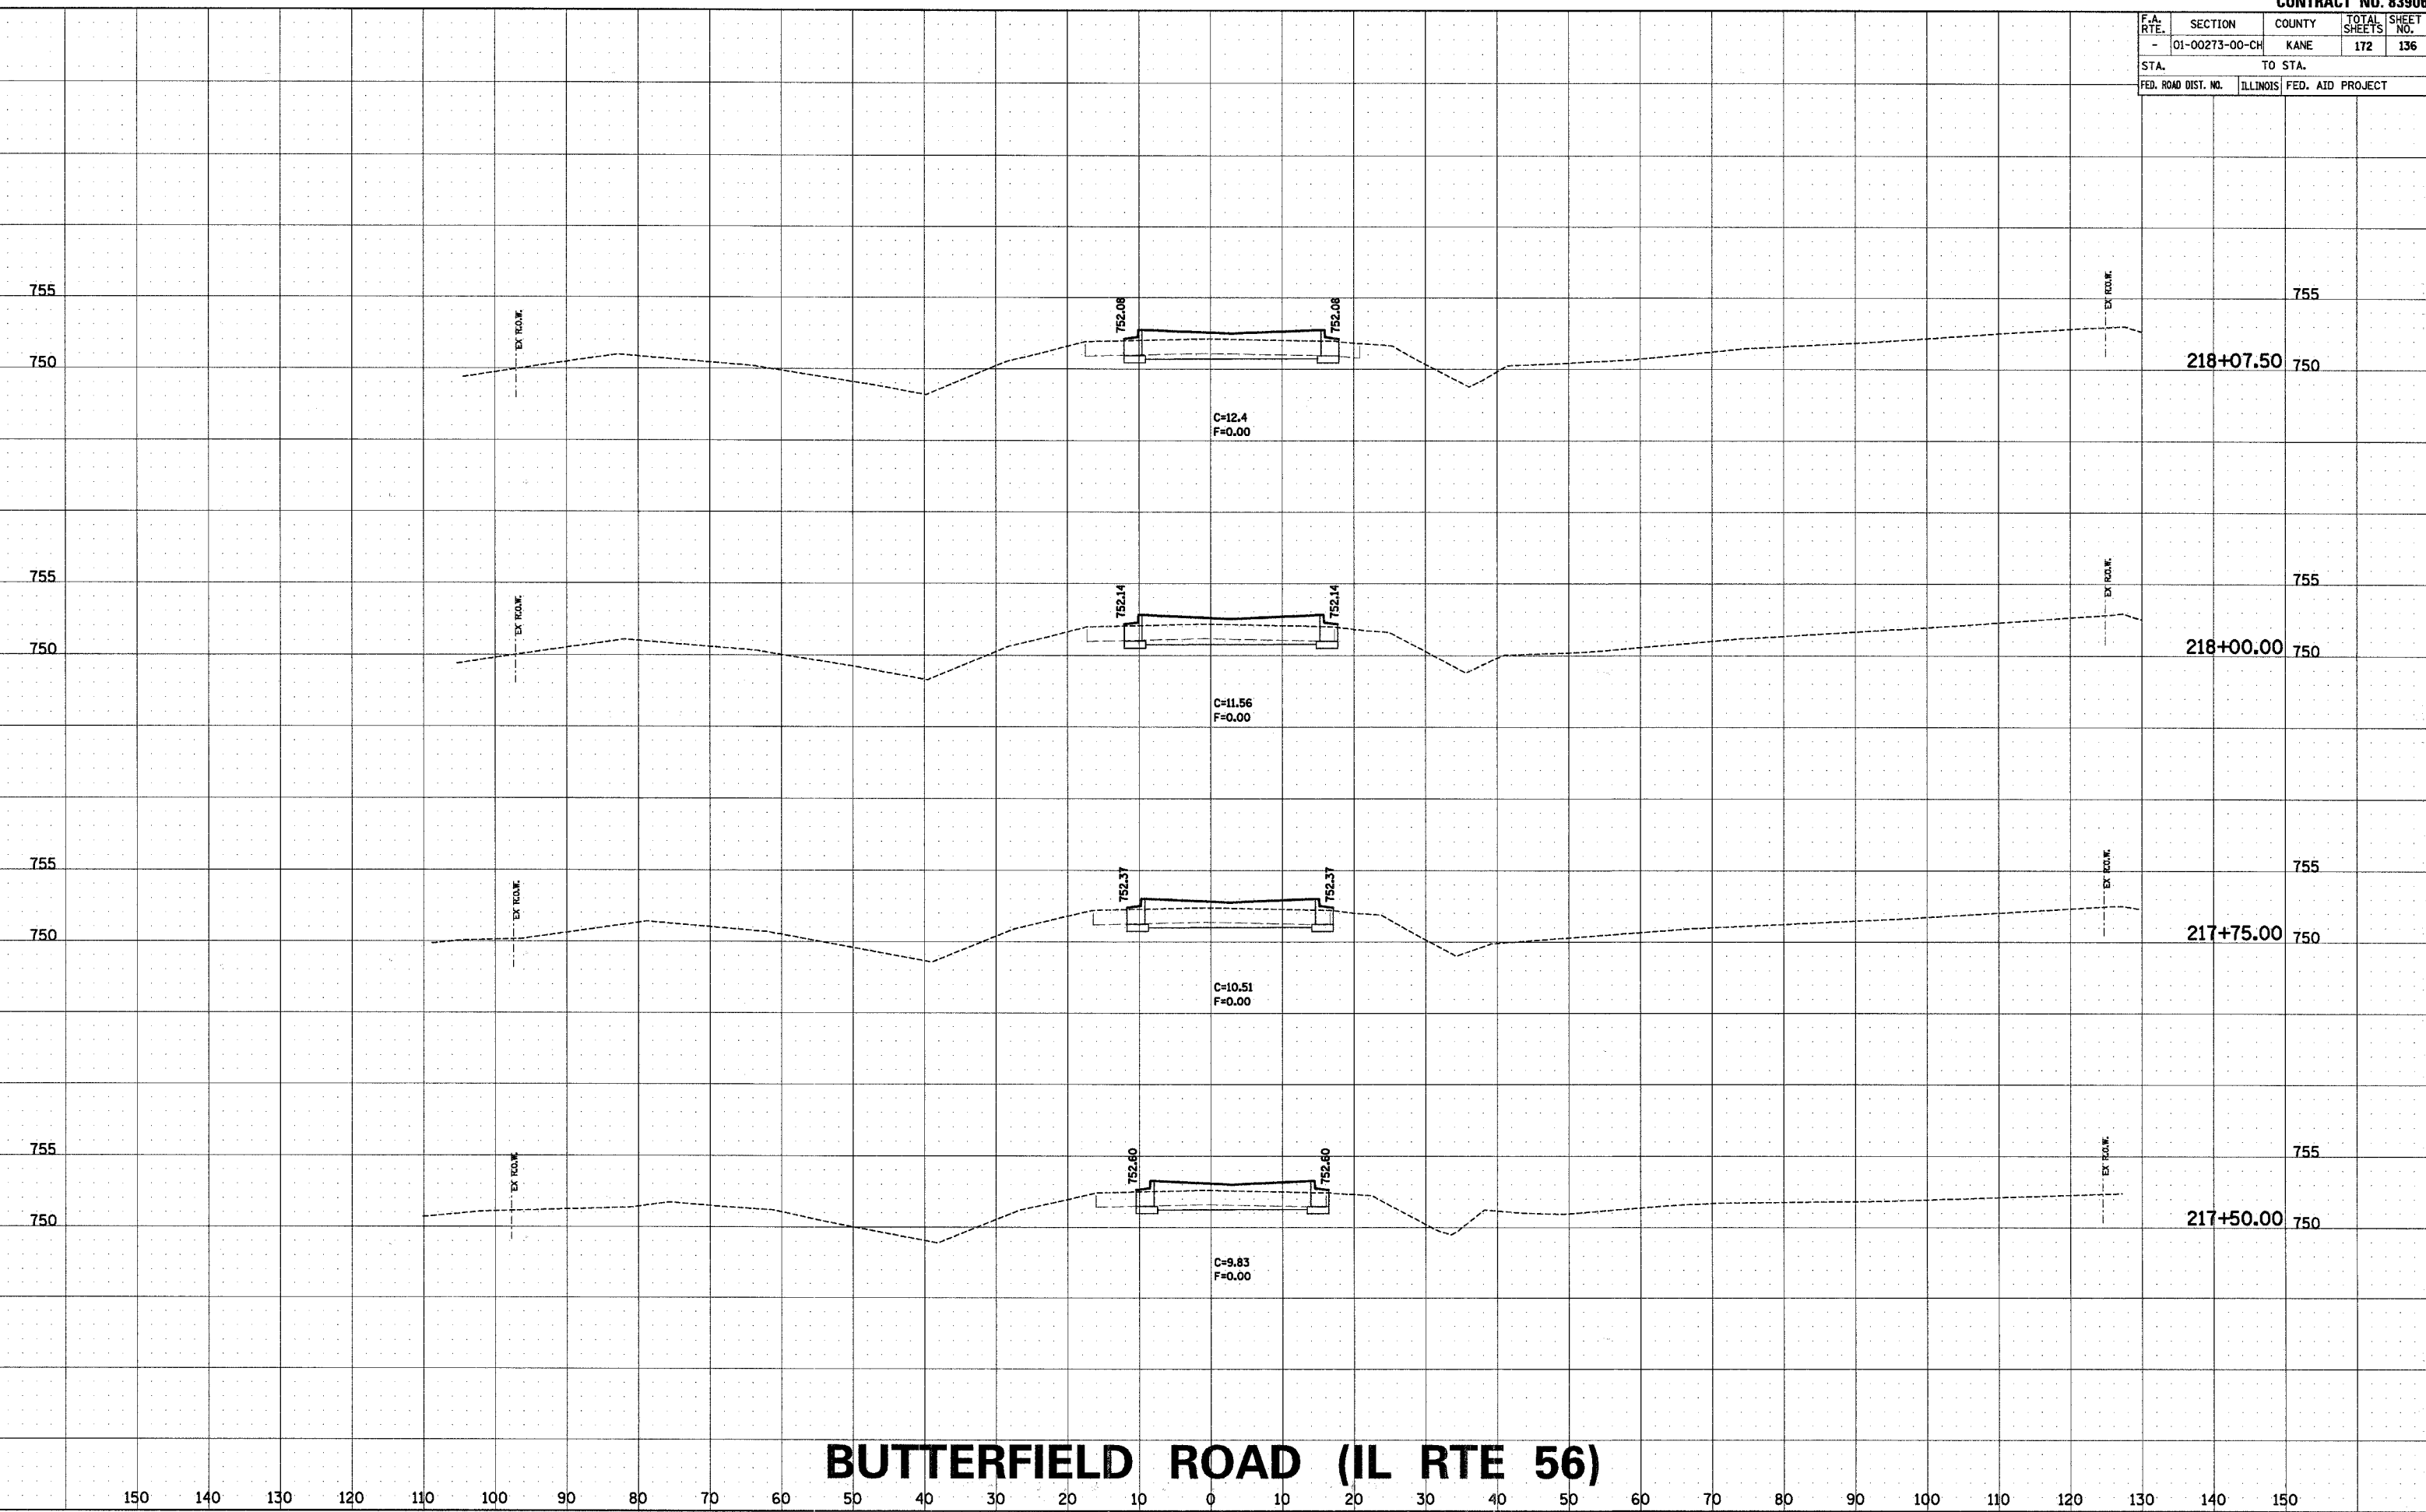

BUTTERFIELD ROAD (IL RTE 56)

FINAL SURVEY	SURVEYED	BY	DATE
NOTE BOOK	PLOTTED		
	TEMPLATE		
	AREAS		
	CHECKED		
NO.			

ORIGINAL SURVEY	SURVEYED		BY	DATE
	PLOTTED			
NOTE BOOK	TEMPLATE			
	AREAS			
400	AREAS CHECKED			

COMPANY NAME: SEC, INC.
PROJECT CONTACT: TONY SIMMONS
CLIENT: IDOT
4/7/2007 8:28:22 AM