


F.A. RTE.	SECTION	COUNTY	TOTAL SHEETS	SHEET NO.
-	01-00273-00-CH	KANE	172	140
STA. TO STA.				
FED. ROAD DIST. NO.		ILLINOIS	FED. AID PROJECT	

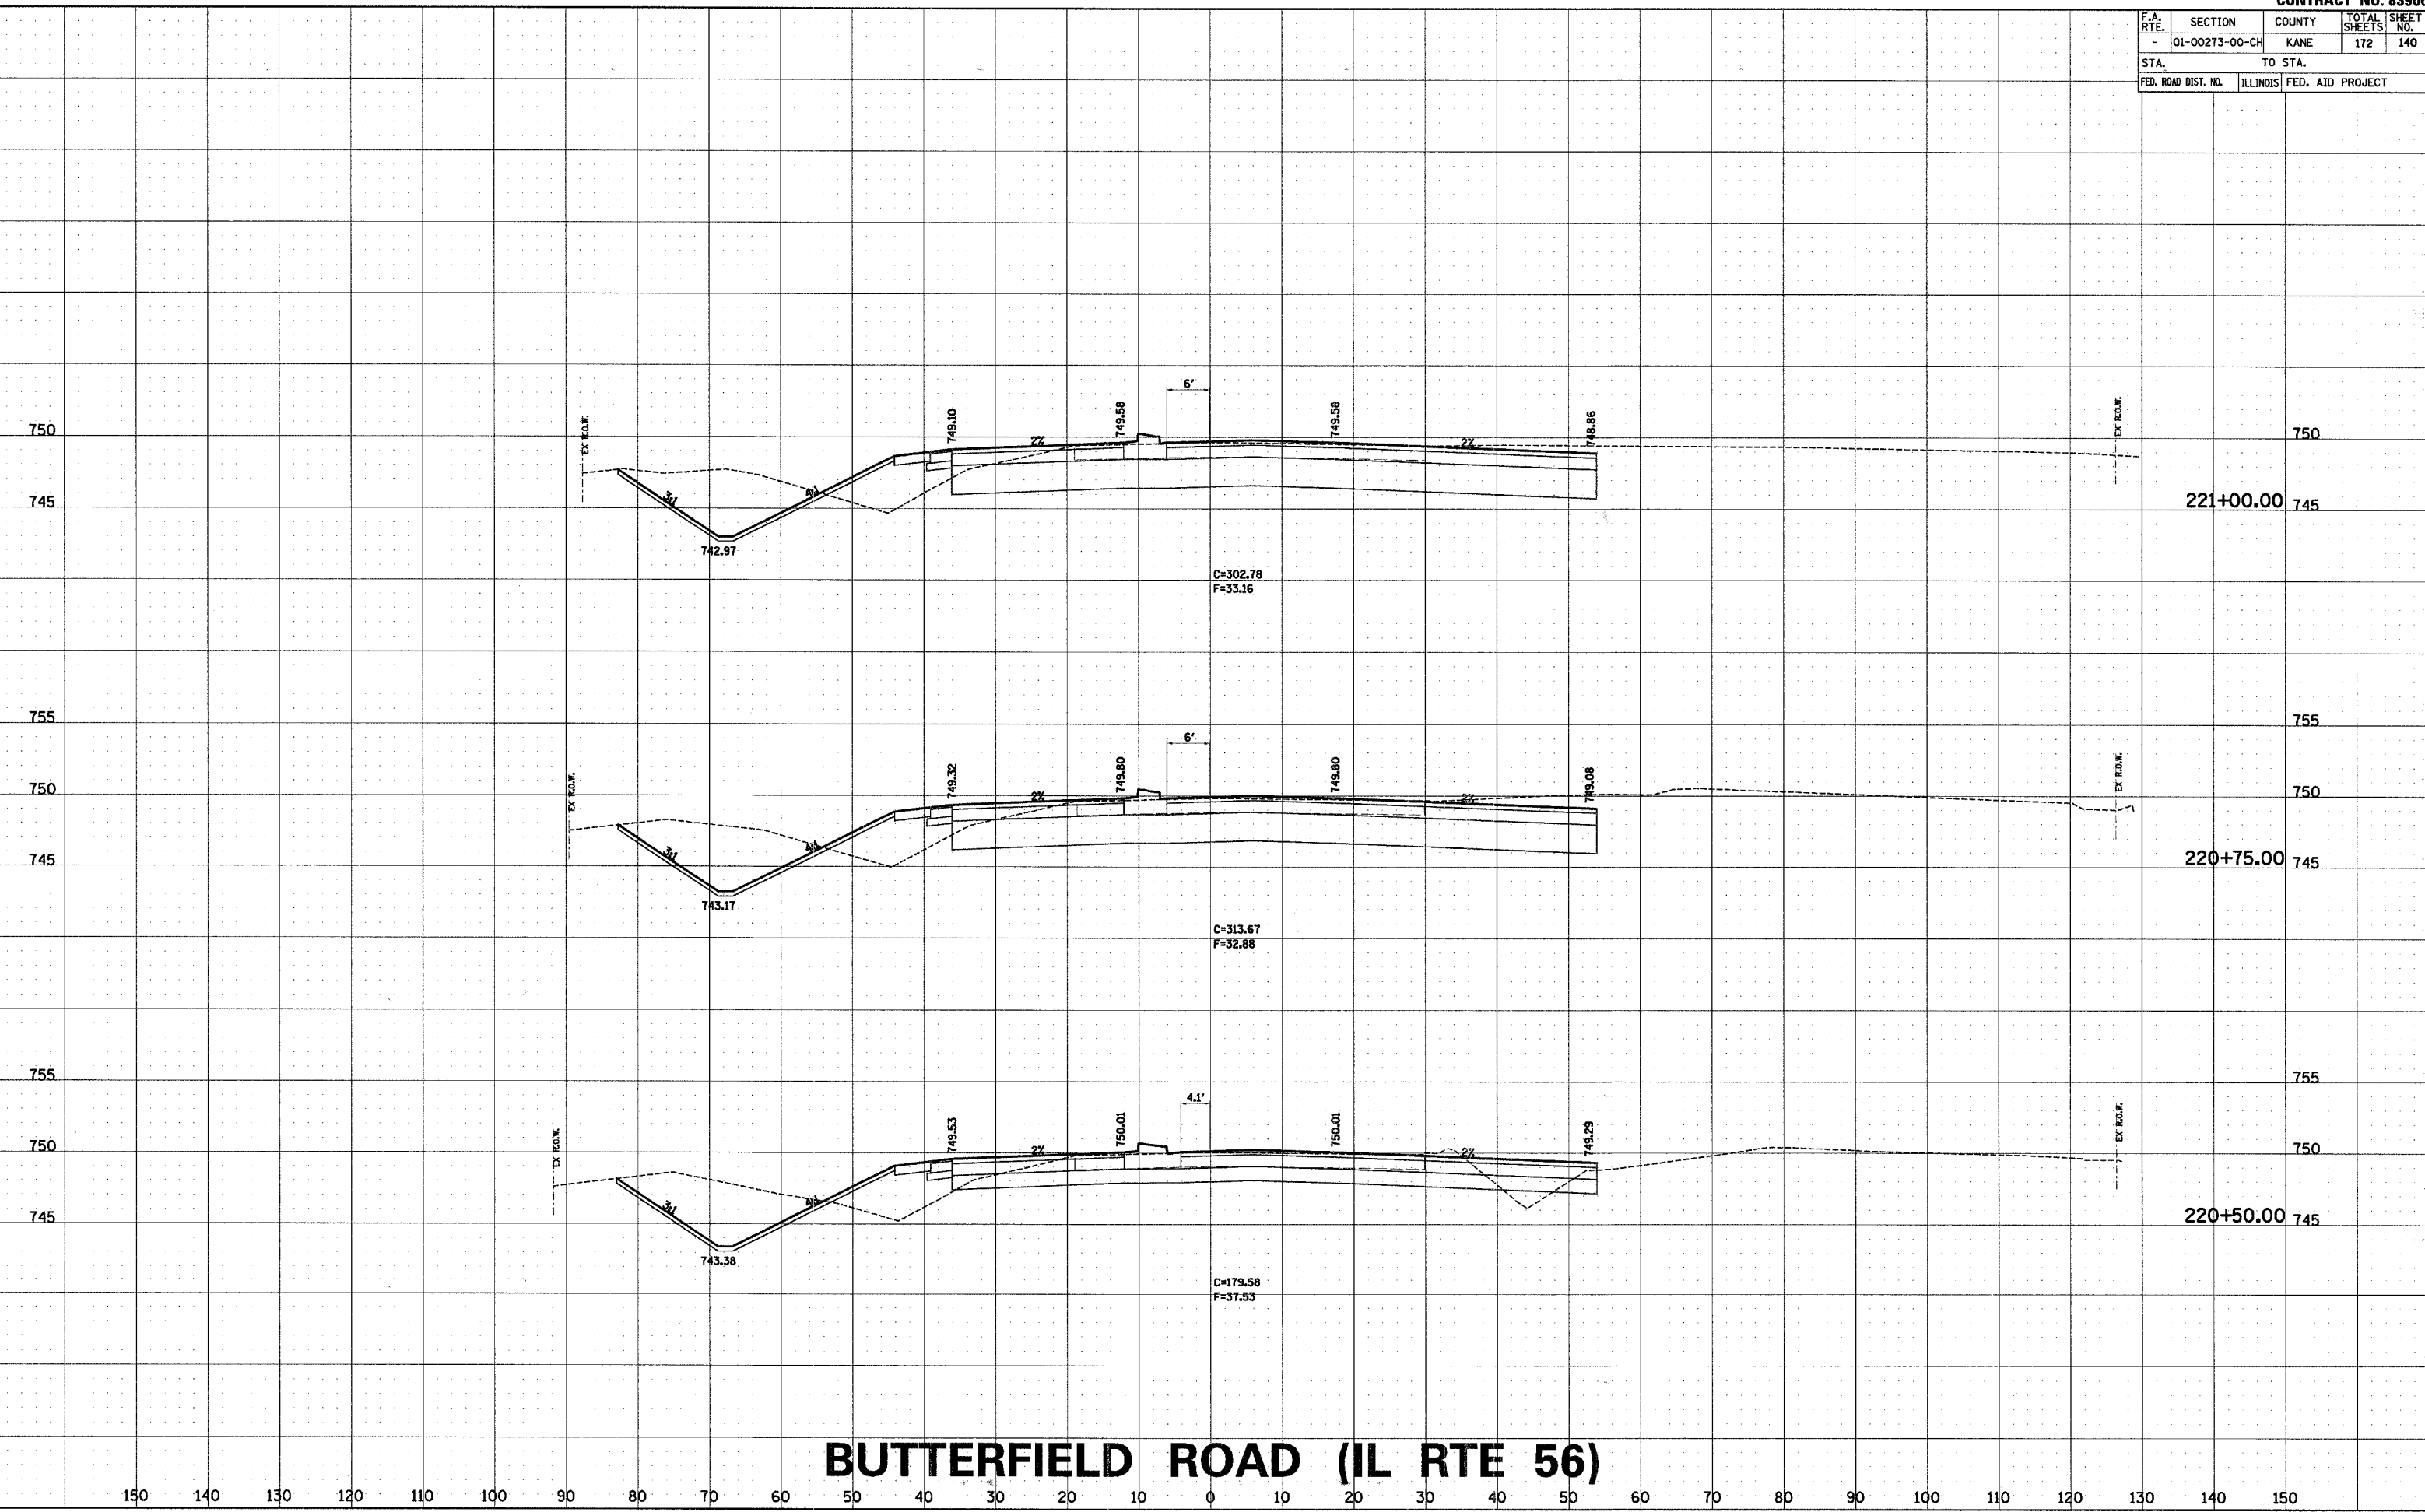

BUTTERFIELD ROAD (IL RTE 56)

FINAL SURVEY			BY	DATE
NOTE BOOK	SURVEYED			
	PLOTTED			
	TEMPLATE			
	AREAS			
	CHECKED			
NO.				

ORIGINAL SURVEY	SURVEYED _____		BY _____	DATE _____
NOTE BOOK	PLOTTED _____			
	TEMPLATE _____			
	AREAS _____			
	AREAS CHECKED _____			

COMPANY NAME: SEC, INC.
PROJECT CONTACT: TONY SIMMONS
CLIENT: IDOT
4/7/2007 11:48:23 AM
y:\job\ams\tn\2007\010321.kc.r\105