


F.A. RTE.	SECTION	COUNTY	TOTAL SHEETS	SHEET NO.
-	01-00273-00-CH	KANE	172	168
STA.		TO STA.		
FED. ROAD DIST. NO.		ILLINOIS FED. AID PROJECT		

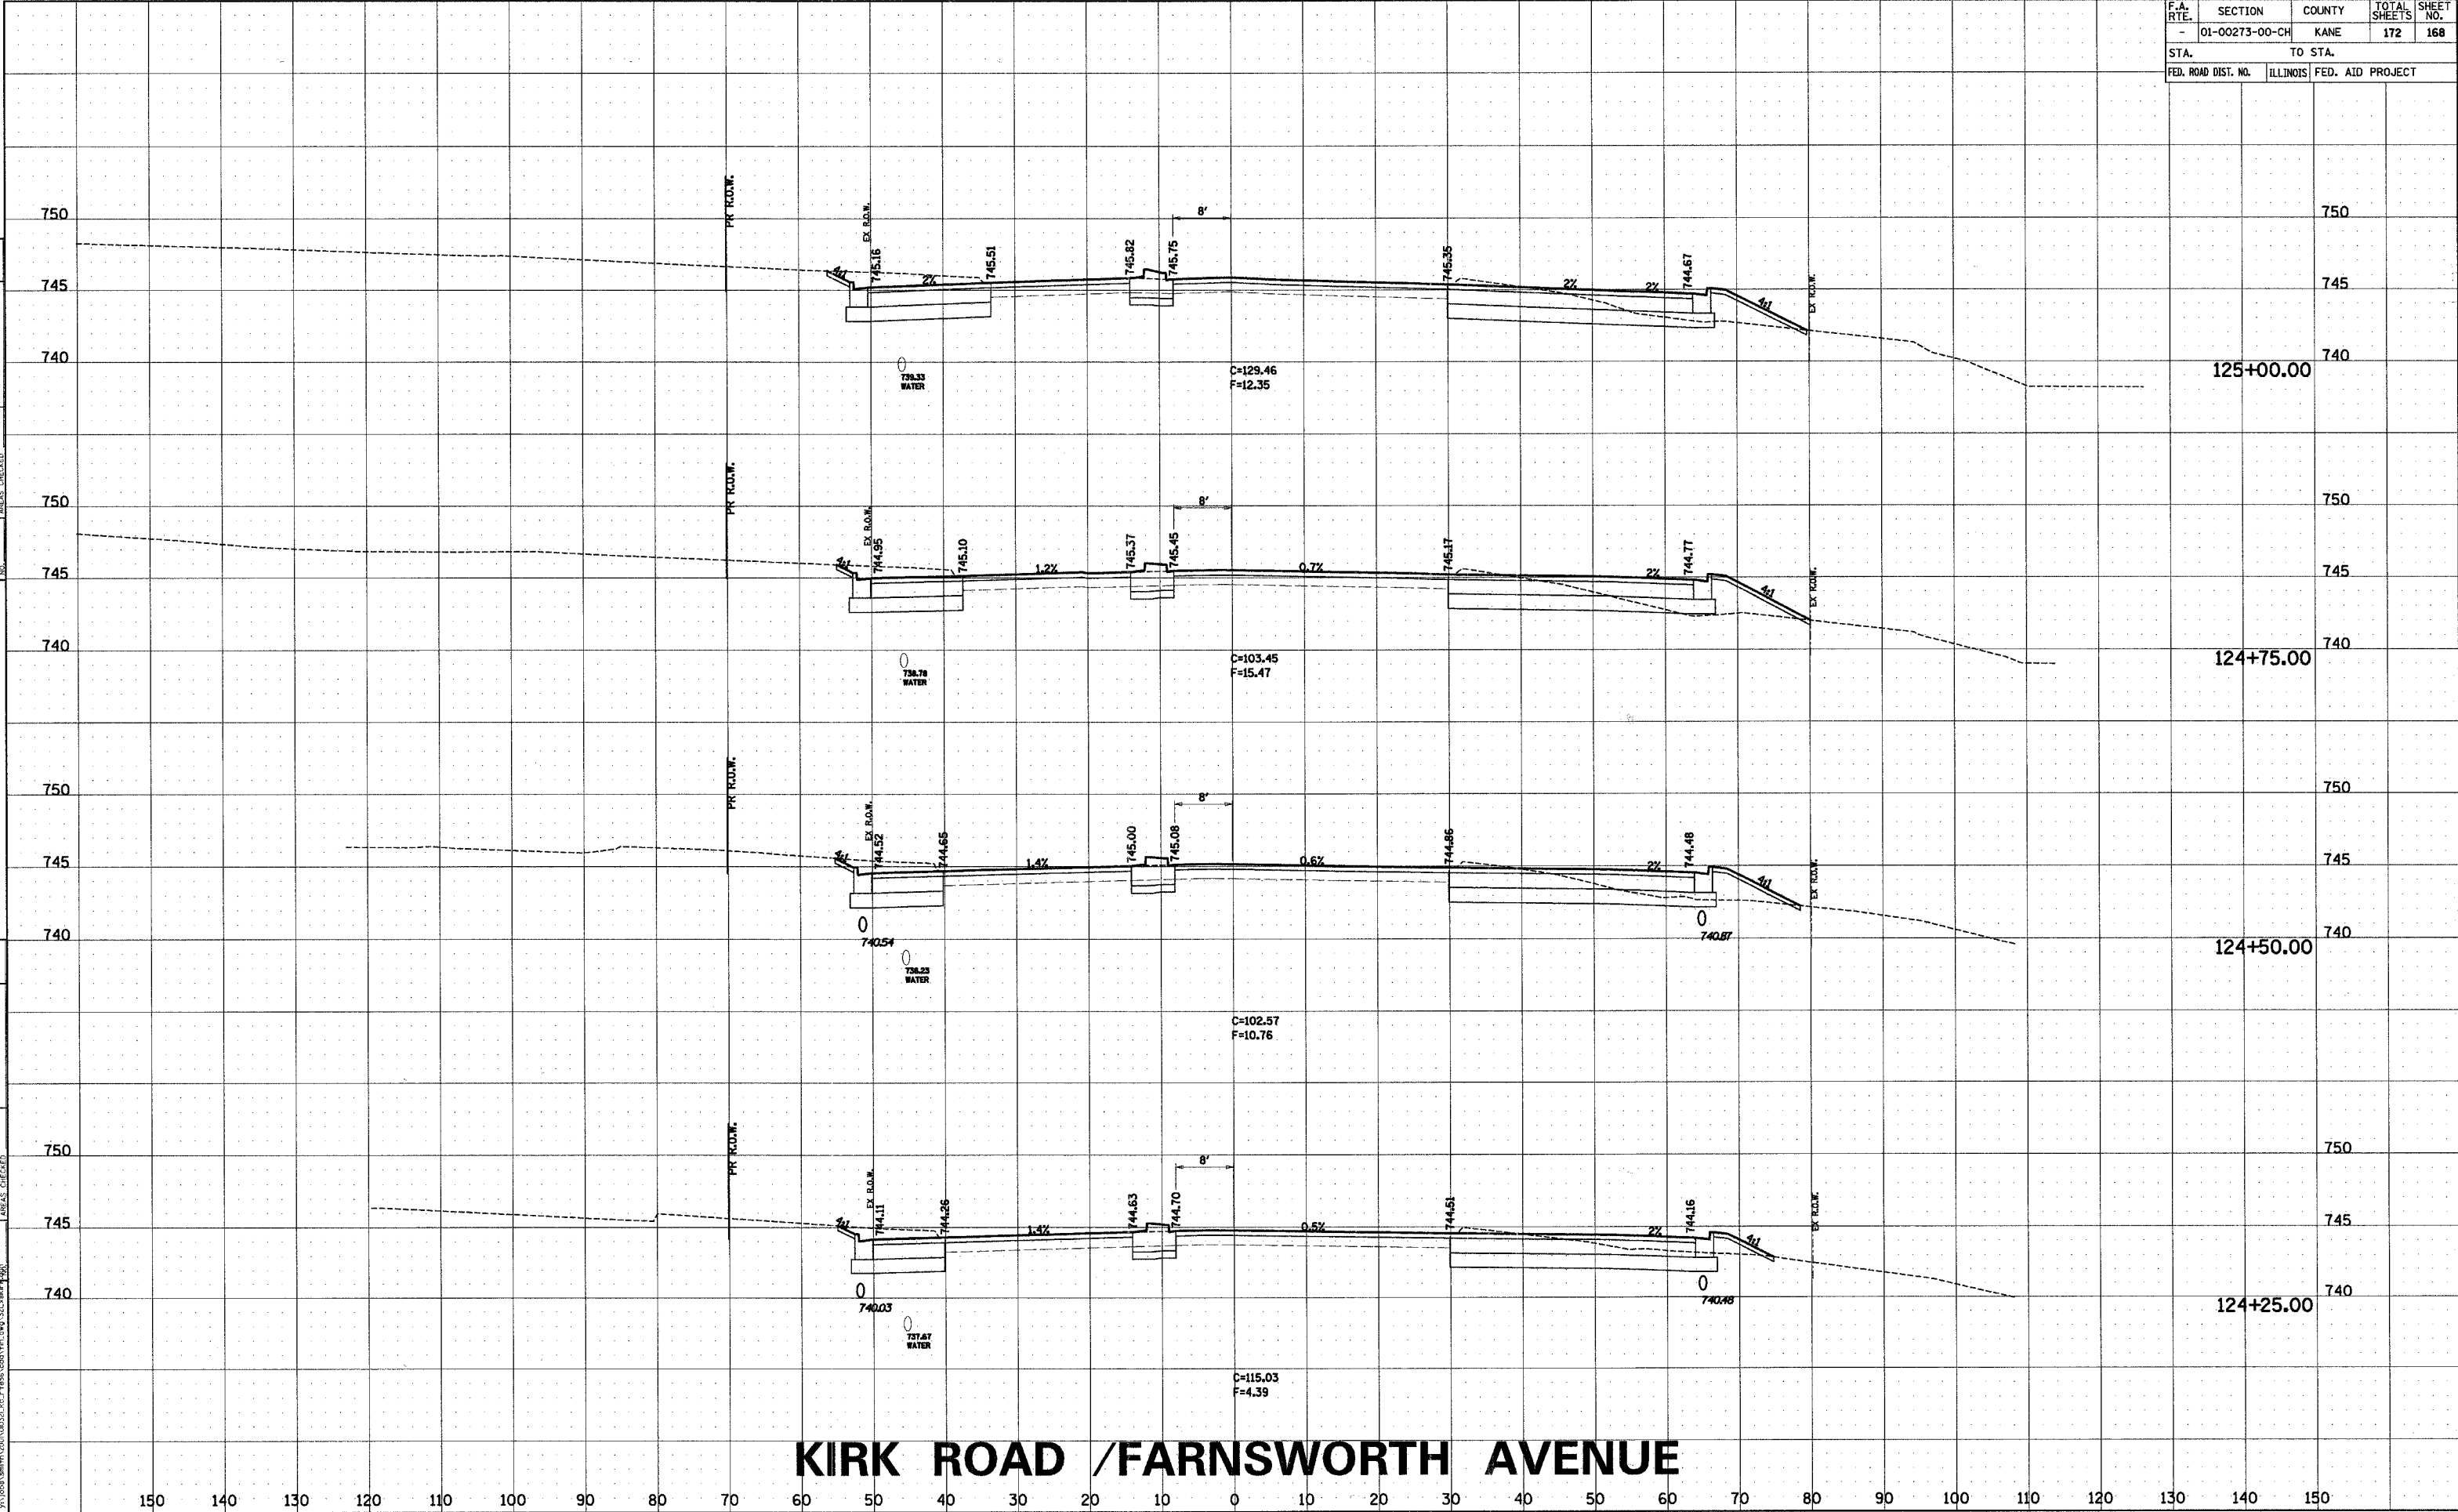

KIRK ROAD / FARNSWORTH AVENUE

FINAL SURVEY	DATE
NO. 1	

ORIGINAL SURVEY	DATE
NO. 1	

