


T.R.	SECTION	COUNTY	TOTAL SHEETS	SHEET NO.
79A	04-01177-00-BR	UNION	15	7
STA. 10+25.00		TO STA. 11+00.00		
FED. ROAD DIST. NO.		ILLINOIS CONTRACT NO. 99275		

FINAL SURVEY	BY	DATE
SURVEYED		
NOTE BOOK		
NO.		
AREAS CHECKED		

ORIGINAL SURVEY	BY	DATE
SURVEYED		
NOTE BOOK		
NO.		
AREAS CHECKED		

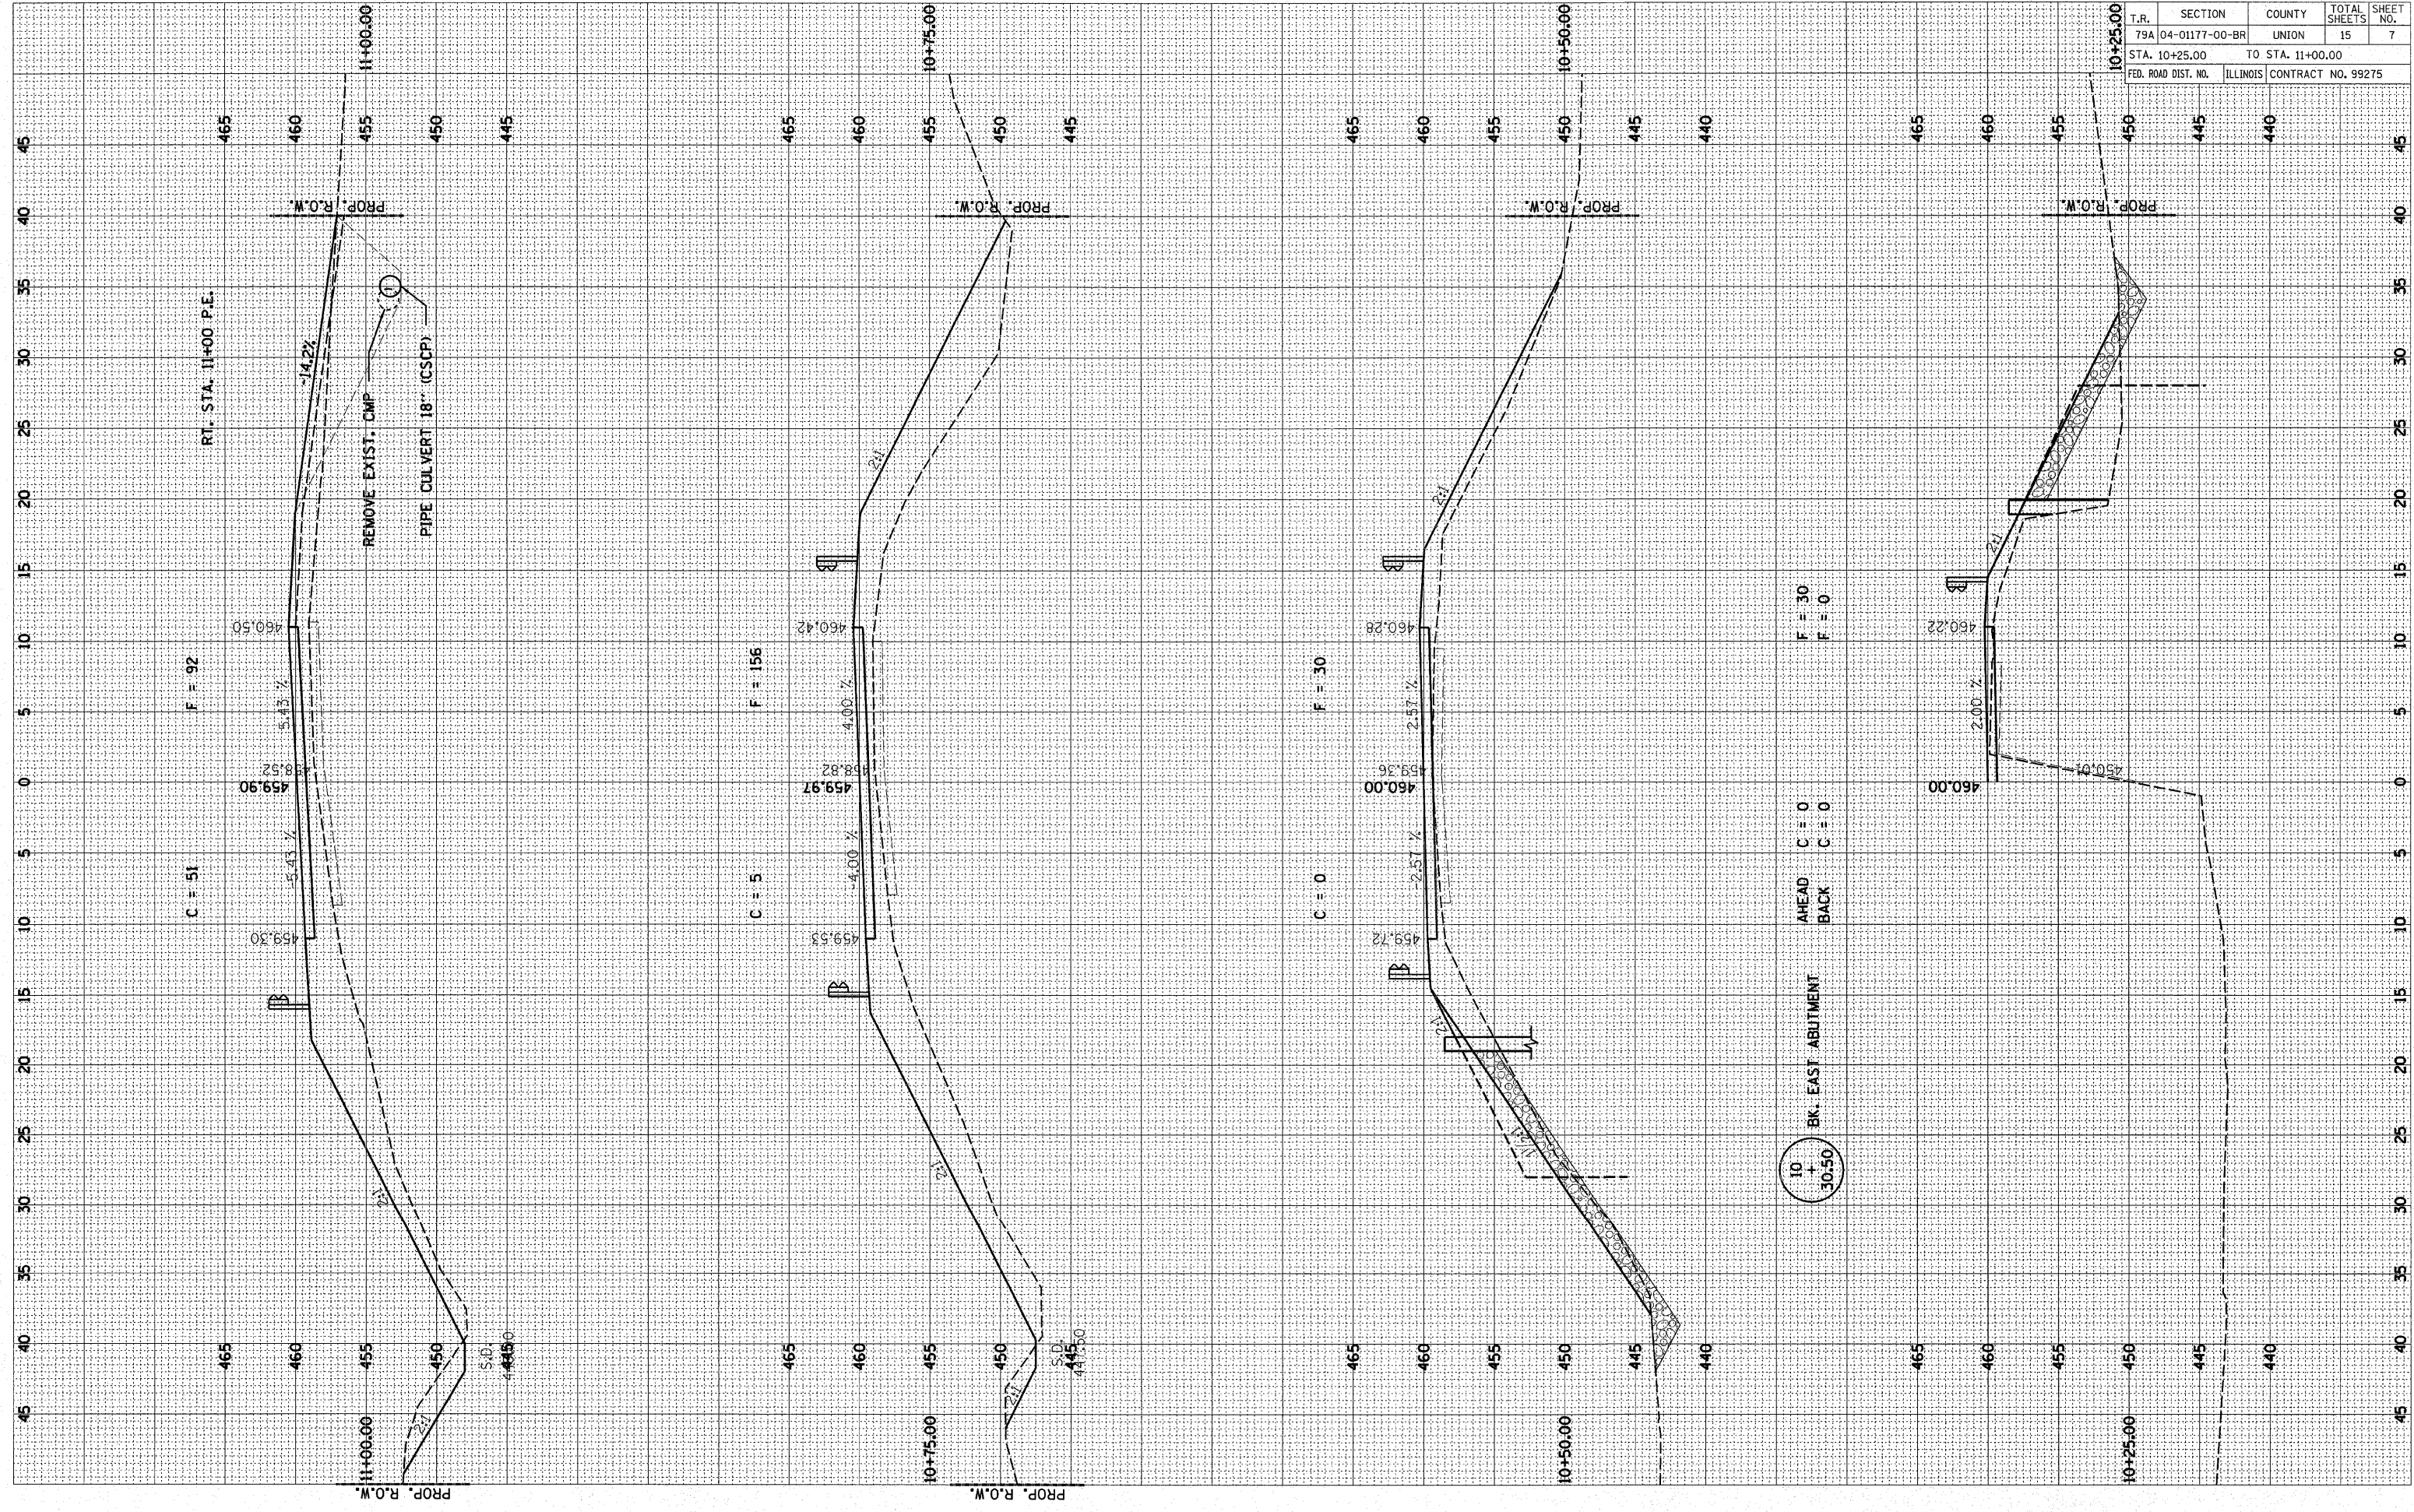

10' BK. EAST ABUTMENT  
10' BK. WEST ABUTMENT