
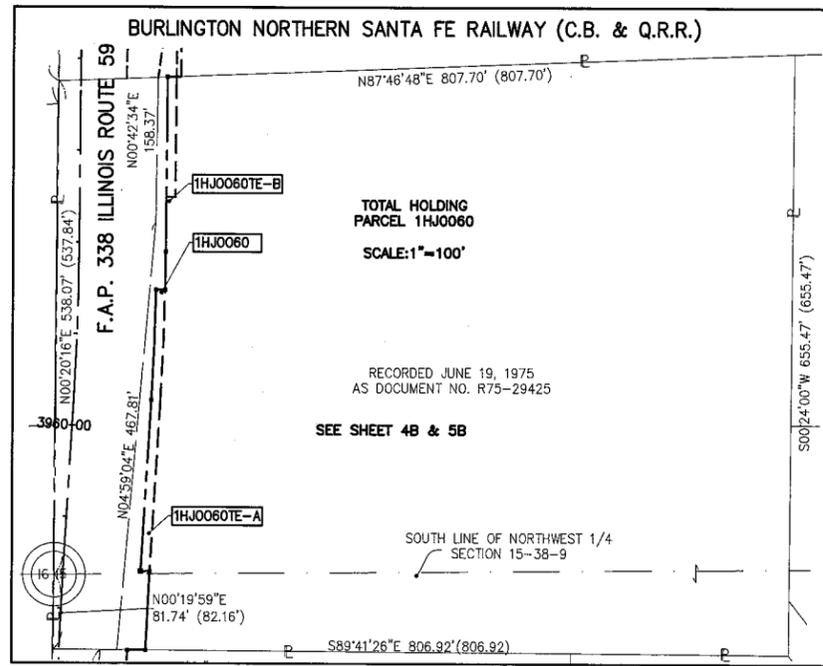


PART OF THE WEST 1/2 SECTION 15, T38N, R9E OF THE 3rd PM, NAPERVILLE TOWNSHIP, DUPAGE COUNTY, ILLINOIS.

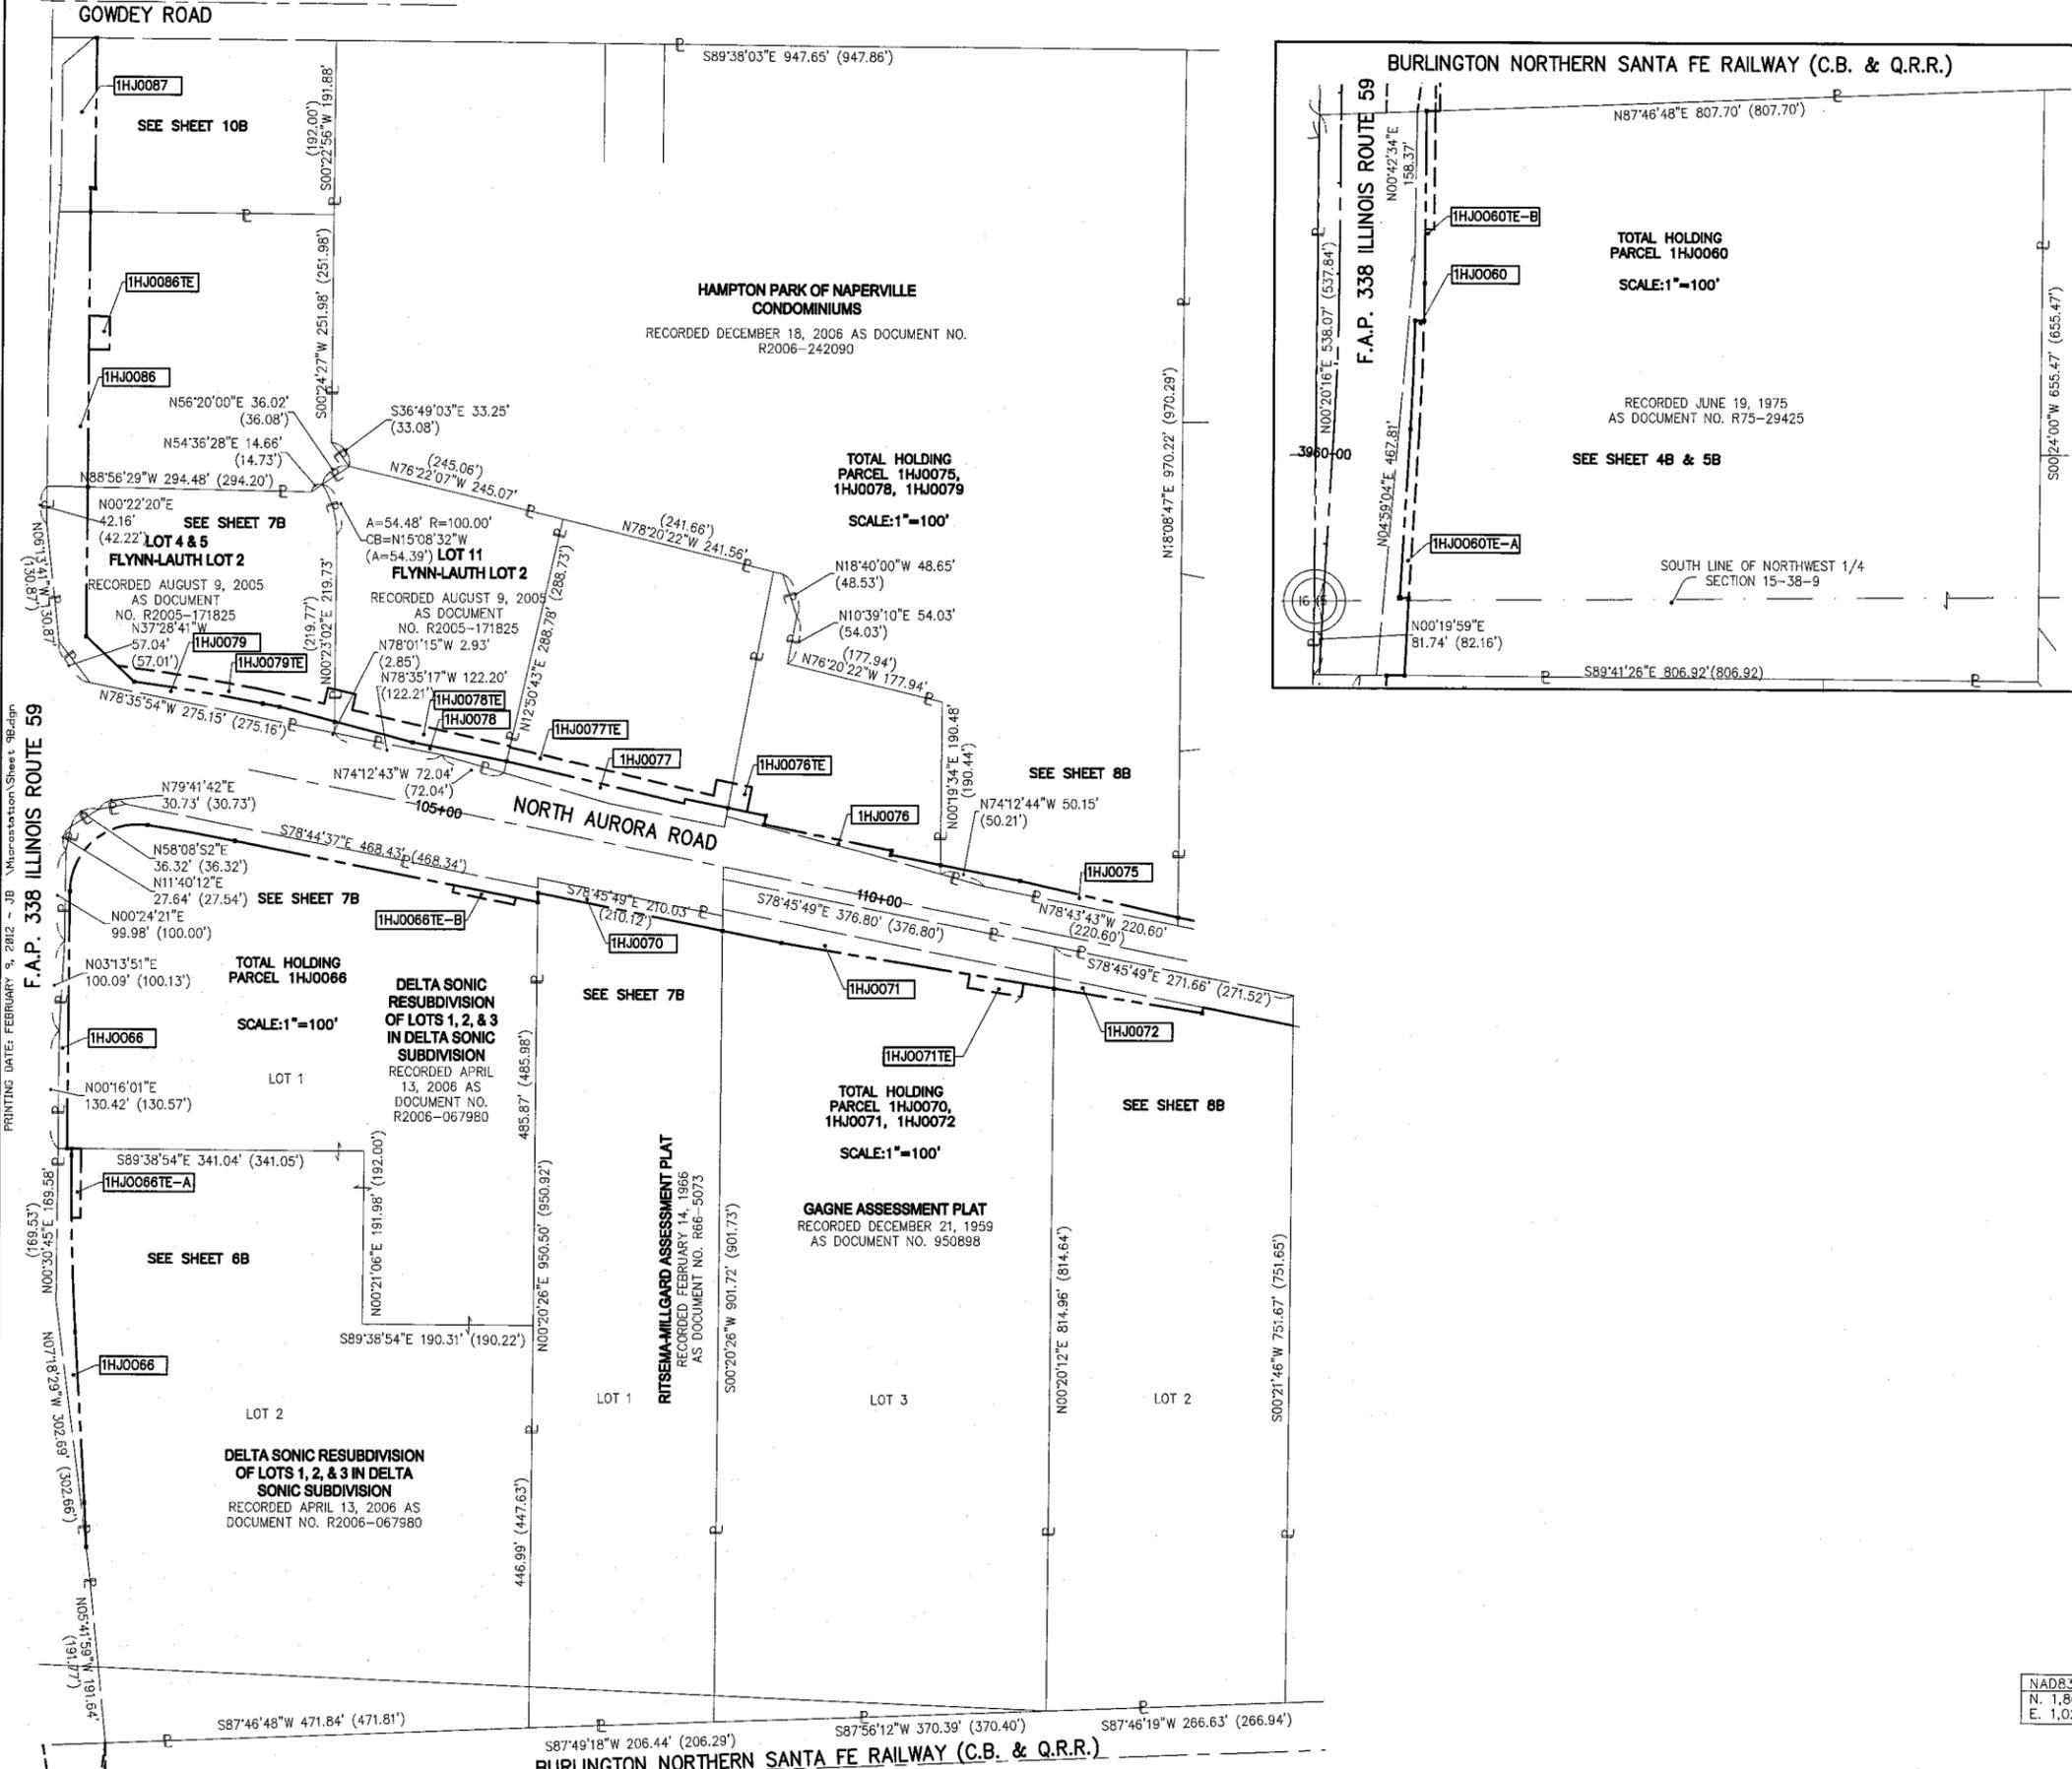

LEGEND

SECTION CORNER (Symbol: circle with 9, 10, 15)

QUARTER SECTION CORNER (Symbol: circle with 16, 15)

SECTION LINE (Symbol: dashed line)

QUARTER SECTION LINE (Symbol: dashed line)

PLATTED LOT LINE (Symbol: dashed line)

PROPERTY (DEED) LINE (Symbol: solid line)

APL (Symbol: dashed line)

APPARENT PROPERTY LINE (Symbol: dashed line)

CENTERLINE (Symbol: dashed line)

EXISTING RIGHT OF WAY LINE (Symbol: dashed line)

PROPOSED RIGHT OF WAY LINE (Symbol: dashed line)

PROPOSED EASEMENT (Symbol: dashed line)

EXISTING ACCESS CONTROL LINE (Symbol: dashed line)

PROPOSED ACCESS CONTROL LINE (Symbol: dashed line)

RECORD DATA (Symbol: dashed line)

EXISTING BUILDING (Symbol: hatched area)

0 100 200 300
SCALE: 1" = 100'

IRON PIPE OR ROD FOUND (Symbol: circle with dot)

CUT CROSS FOUND OR SET (Symbol: circle with cross)

BT1 THESE STAKES REFERENCE FOUND OR SET MONUMENTATION. (Symbol: circle with T)

BT2 BURIED 5/8 INCH REBAR 20 INCHES BELOW GROUND TO TIE FOUND IRON STAKE. (Symbol: circle with BT2)

BT3 IDENTIFIED BY COLORED PLASTIC CAP BEARING SURVEYORS PROFESSIONAL NUMBER. (Symbol: circle with BT3)

BTI THESE STAKES, IN CULTIVATED AREAS, REFERENCE FOUND OR SET MONUMENTATION. (Symbol: circle with BTI)

BT2 BURIED 5/8 INCH REBAR 20 INCHES BELOW GROUND TO TIE FOUND IRON STAKE. (Symbol: circle with BT2)

BT3 IDENTIFIED BY COLORED PLASTIC CAP BEARING SURVEYORS PROFESSIONAL NUMBER. (Symbol: circle with BT3)

STAKING OF PROPOSED RIGHT OF WAY. (Symbol: square with S)

SET DIVISION OF HIGHWAYS SURVEY MARKER TO MONUMENT THE POSITION SHOWN. IDENTIFIED BY INSCRIPTION DATA AND SURVEYORS PROFESSIONAL NUMBER. (Symbol: square with M)

STAKING OF PROPOSED RIGHT OF WAY IN CULTIVATED AREAS. (Symbol: square with M)

BURIED 5/8 INCH REBAR 20 INCHES BELOW GROUND TO MARK FUTURE SURVEY MARKER POSITION. IDENTIFIED BY COLORED PLASTIC CAP BEARING SURVEYORS PROFESSIONAL NUMBER. (Symbol: square with M)

PERMANENT SURVEY MARKER, IDOT STD. 2135 (TO BE SET BY OTHERS) (Symbol: circle with cross)

RIGHT OF WAY STAKING PROPOSED TO BE SET. (Symbol: square with cross)

STATE OF ILLINOIS)
COUNTY OF DUPAGE) SS

THIS IS TO CERTIFY THAT WE, MIDWEST TECHNICAL CONSULTANTS, INC., AN ILLINOIS PROFESSIONAL DESIGN FIRM NUMBER 184-002917, HAVE SURVEYED THE PLAT OF HIGHWAYS SHOWN HEREON BETWEEN SECTION 16, TOWNSHIP 38 NORTH, RANGE 9 EAST, AND SECTION 16, TOWNSHIP 38 NORTH, RANGE 9 EAST OF THE THIRD PRINCIPAL MERIDIAN, DUPAGE COUNTY, THAT THE SURVEY IS TRUE AND COMPLETE AS SHOWN TO THE BEST OF MY KNOWLEDGE AND BELIEF, THAT THE PLAT CORRECTLY REPRESENTS SAID SURVEY, THAT ALL MONUMENTS FOUND AND ESTABLISHED ARE OF PERMANENT QUALITY AND OCCUPY THE POSITIONS SHOWN THEREON AND THAT THE MONUMENTS ARE SUFFICIENT TO ENABLE THE SURVEY TO BE RETRACED. THIS SURVEY CONFORMS TO THE CURRENT ILLINOIS MINIMUM STANDARDS FOR A BOUNDARY SURVEY. MADE FOR THE DEPARTMENT OF TRANSPORTATION, STATE OF ILLINOIS.

DATED AT NAPERVILLE, ILLINOIS THIS _____ DAY OF _____, 2012 A.D.

KURT K. APER
ILLINOIS PROFESSIONAL LAND SURVEYOR NO. 035-003265
LICENSE EXPIRES NOVEMBER 30, 2012
THIS PROFESSIONAL SERVICE CONFORMS TO THE CURRENT ILLINOIS MINIMUM STANDARDS FOR A BOUNDARY SURVEY.

Midwest Technical Consultants, Inc.
1805 N. MILL STREET, SUITE L
NAPERVILLE, ILLINOIS 60563
(630)505-0101

- NOTES:
- ALL COORDINATES SHOWN HEREON ARE PROJECT. ALL DISTANCES SHOWN HEREON ARE GROUND.
 - BEARINGS SHOWN HEREON ARE BASED ON ILLINOIS STATE PLANE COORDINATE SYSTEM EAST ZONE, NAD 83, (2007).
 - THE COMBINATION FACTOR USED FOR THIS PROJECT = 0.99994777.
 - COORDINATE CONVERSION
- NAD83 (2007) STATE PLANE COORDINATES TO PROJECT COORDINATES:
A) DIVIDE THE STATE PLANE NAD83 GRID COORDINATES BY THE COMBINATION FACTOR.
B) SUBTRACT 1,000,000.00 FROM THESE NORTHINGS AND EASTINGS.
- PROJECT COORDINATES TO NAD83 (2007) STATE PLANE COORDINATES:
A) ADD 1,000,000.00 TO THE PROJECT NORTHINGS AND EASTINGS.
B) MULTIPLY THESE COORDINATES BY THE COMBINATION FACTOR.
- 5) THE NGS MONUMENT HELD FOR THIS PROJECT IS FIRST ORDER P.I.D. AA3730.

RECEIVED
FEB 14 2012
PLATS & LEGALS

NAD83 (2007) S.P.	PROJECT (GROUND)
N. 1,869,327.5048	N. 869,425.1449
E. 1,023,602.1293	E. 23,655.5948

PLAT OF HIGHWAYS
STATE OF ILLINOIS
DEPARTMENT OF TRANSPORTATION
F.A.P. 338 ILLINOIS ROUTE 59
SECTION FERRY RD. TO AURORA AVE. DUPAGE COUNTY
PROJECT: ROUTE 59 JOB NO. R-91-035-09

SCALE: 1" = 100' SHEET 9B OF 47

BUREAU OF LAND ACQUISITION
201 WEST CENTER COURT
SCHAUMBURG, ILLINOIS 60196-1096

F.A.P. 338 ILLINOIS ROUTE 59, SECTION FERRY RD. TO AURORA AVE., JOB. NO. R-91-035-09.

REVISION DATE: FEBRUARY 9, 2012 REVISION: REVISE 1HJ0060 PROPERTY LINE LABEL
REVISION DATE: JANUARY 26, 2012 REVISION: REVISE STATIONING
REVISION DATE: JANUARY 23, 2012 REVISION: REVISE 1HJ0070, 1HJ0071, 1HJ0072
REVISION DATE: JUNE 29, 2011 REVISION: DELETE 1HJ0075TE, REVISED 1HJ0076TE

MADE BY: JB