


PIPE HANGER DETAIL

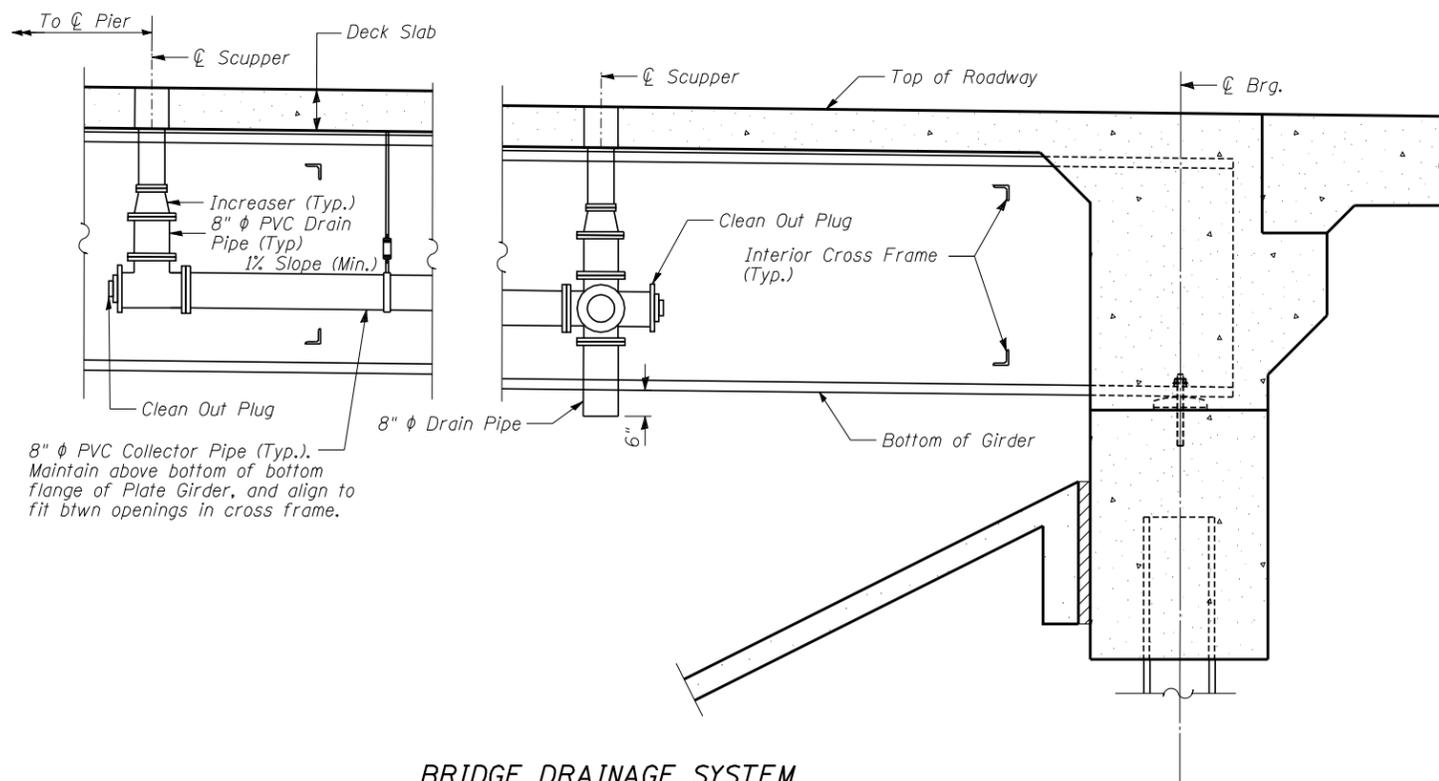

BILL OF MATERIAL

ITEM	UNIT	TOTAL
Drainage System	L Sum	1

NOTES

- See Special Provisions for additional requirements.
- Pipe hangers shall have a load capacity of not less than 500 lbs.
- Contractor to provide shop drawings for drainage system.

TYLIN INTERNATIONAL

USER NAME =	DESIGNED - PK	REVISED -
PLOT SCALE =	CHECKED - SP	REVISED -
PLOT DATE =	DRAWN - PK	REVISED -
	CHECKED - SP	REVISED -

STATE OF ILLINOIS
DEPARTMENT OF TRANSPORTATION

DRAINAGE SYSTEM
STRUCTURE NO. 099-0526

SHEET NO. 16 OF 35 SHEETS

F.A.I. RTE.	SECTION	COUNTY	TOTAL SHEETS	SHEET NO.
57	99-1HB-R	WILL	63	38
CONTRACT NO. 60T40			ILLINOIS FED. AID PROJECT	