


FINISH SURVEY	BY	DATE
PLOTTED		
NOTE BOOK		
AREAS		
AREAS CHECKED		
NO.		

ORIGINAL SURVEY	BY	DATE
PLOTTED		
NOTE BOOK		
AREAS		
AREAS CHECKED		
NO.		

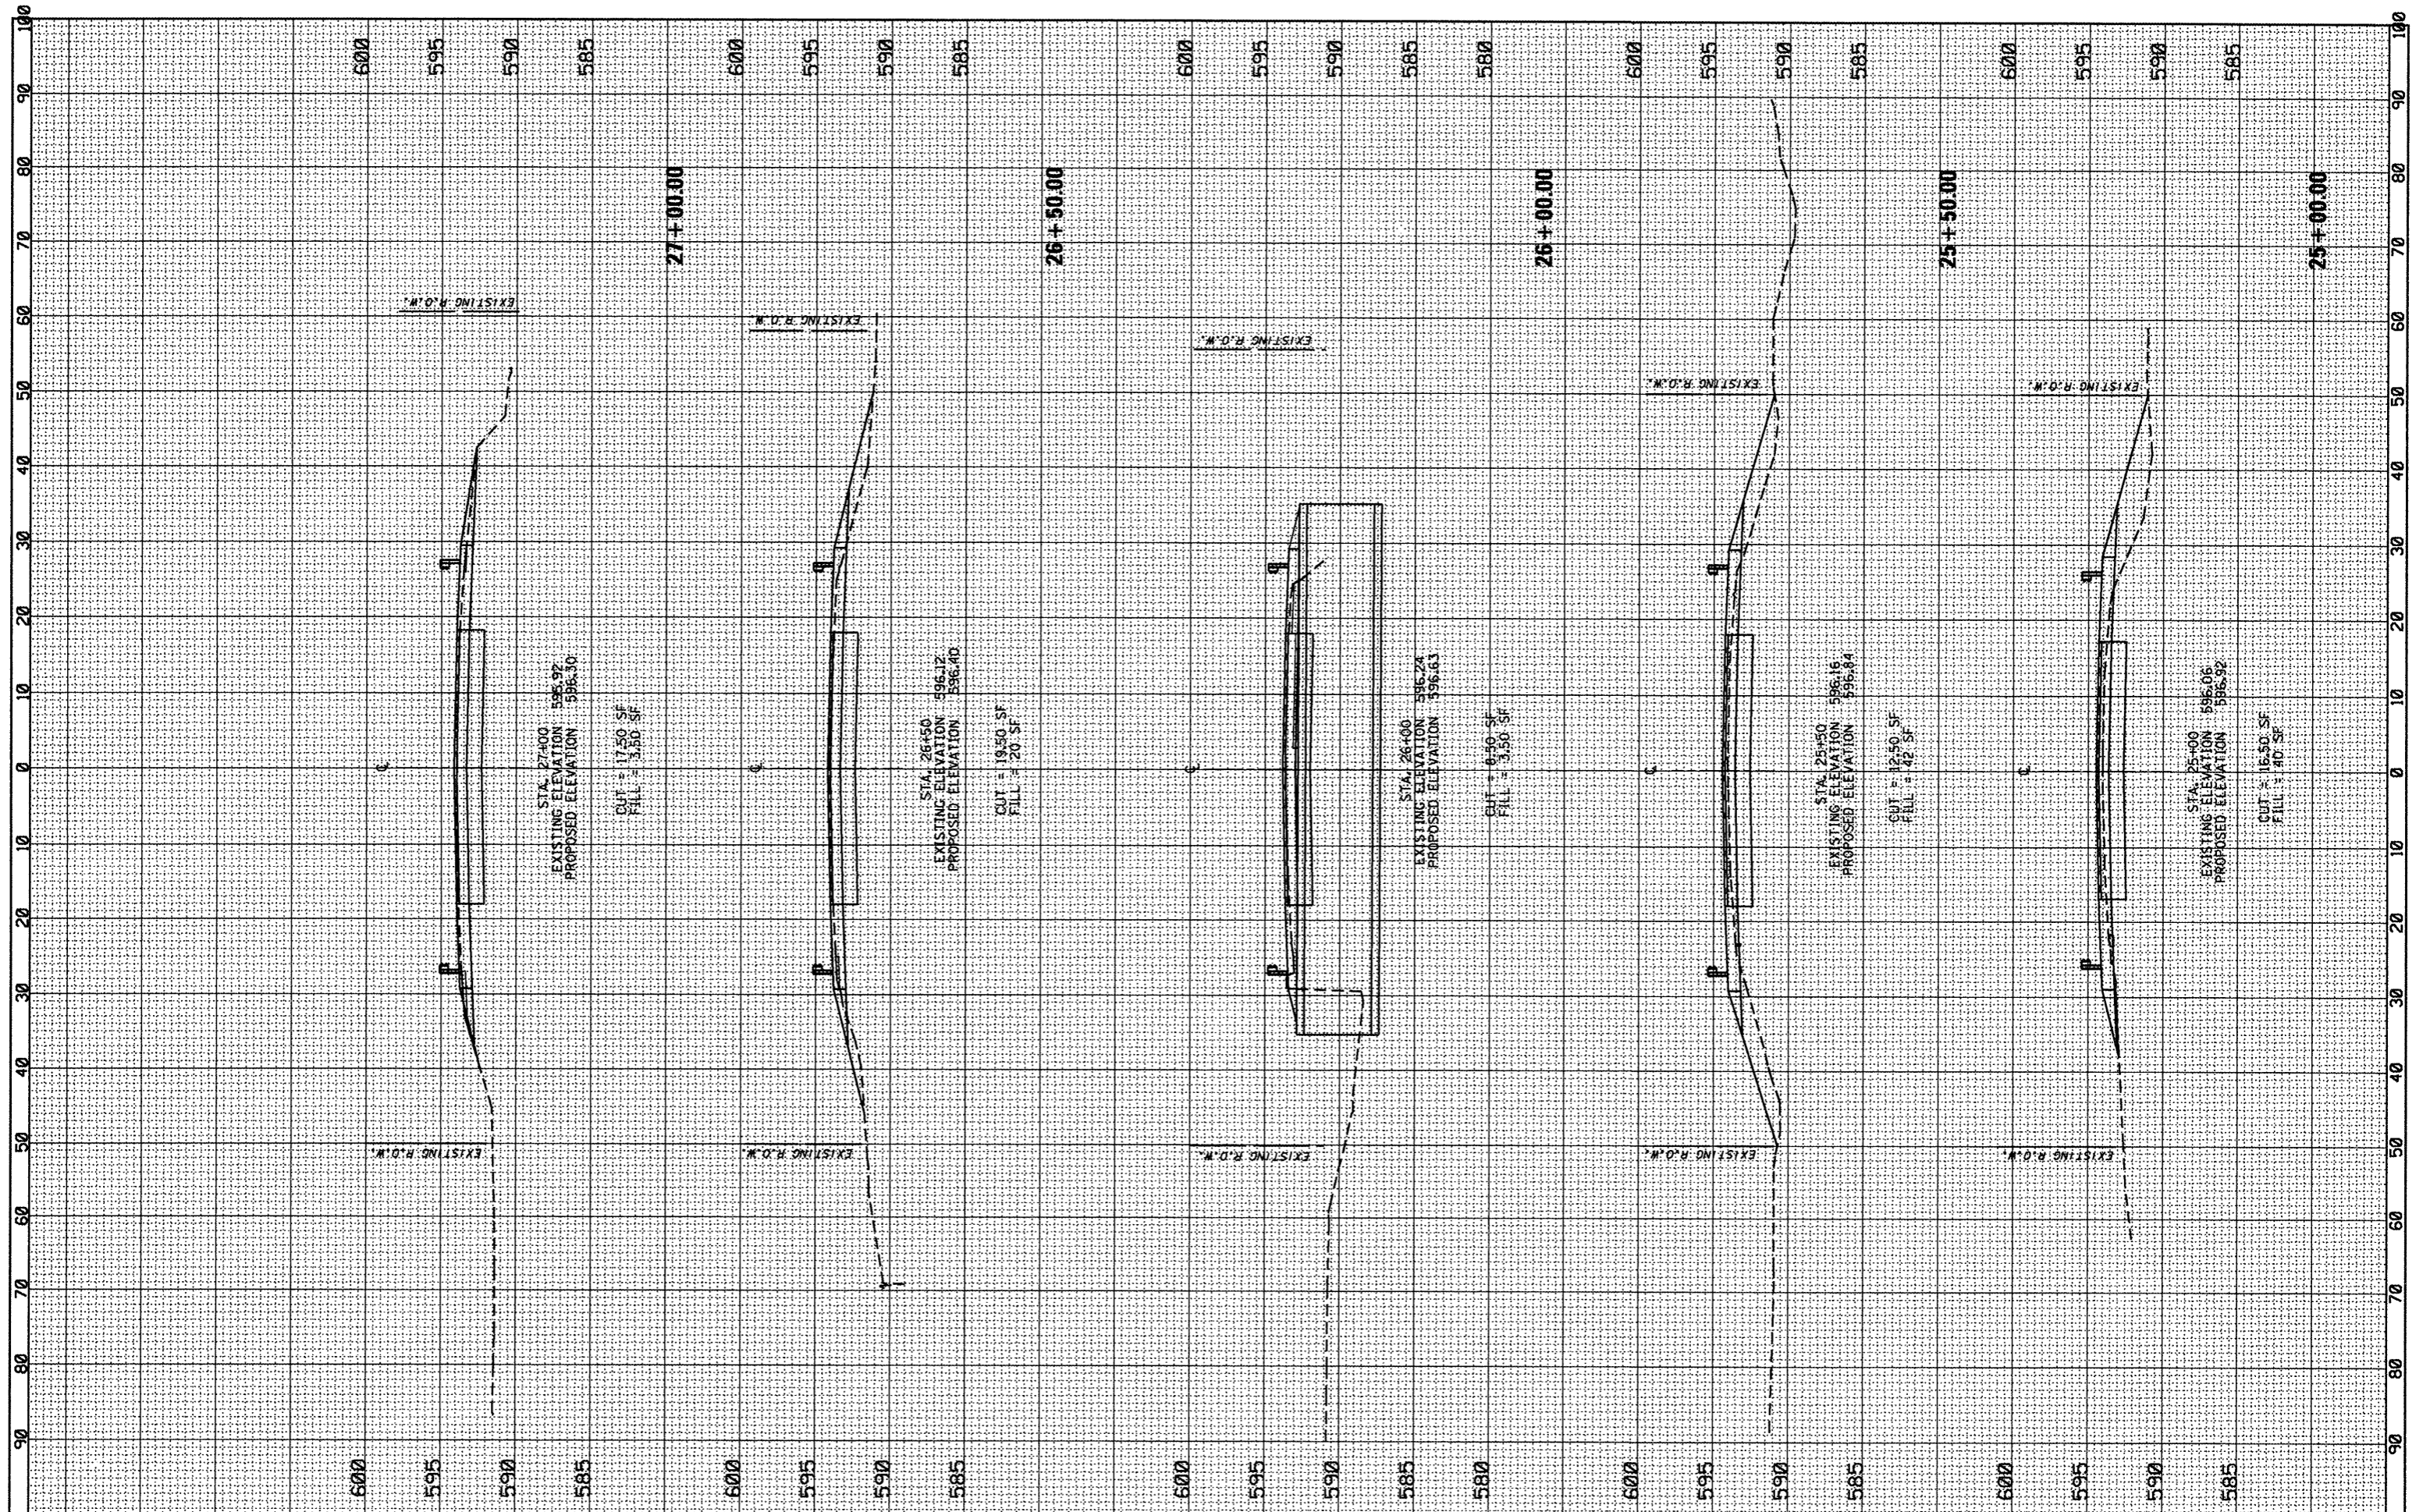

FILE NAME =
 ct:\pwork\pwidot\galbenj\10201526\PI07198-ah

USER NAME = galbenj
 DRAWN -
 CHECKED -
 DATE -

DESIGNED -
 REVISIONS -

REVISIONS -
 REVISIONS -
 REVISIONS -
 REVISIONS -

STATE OF ILLINOIS

CROSS SECTIONS
 IL. ROUTE 83 OVER MILL CREEK
 SHEET OF SHEETS STA. 25+00.00 TO STA. 27+00.00

F.A.R. RTE.	SECTION	COUNTY	TOTAL SHEETS	SHEET NO.
344	102Y-A-B	COOK	31	28
CONTRACT NO. 62339			ILLINOIS FED. AID PROJECT	