


FINAL SURVEY	DATE
NOTED	BY
PLOTTED	
TEMPLATE	
AREAS	
CHECKED	

ORIGINAL SURVEY	DATE
NOTED	BY
PLOTTED	
TEMPLATE	
AREAS	
CHECKED	

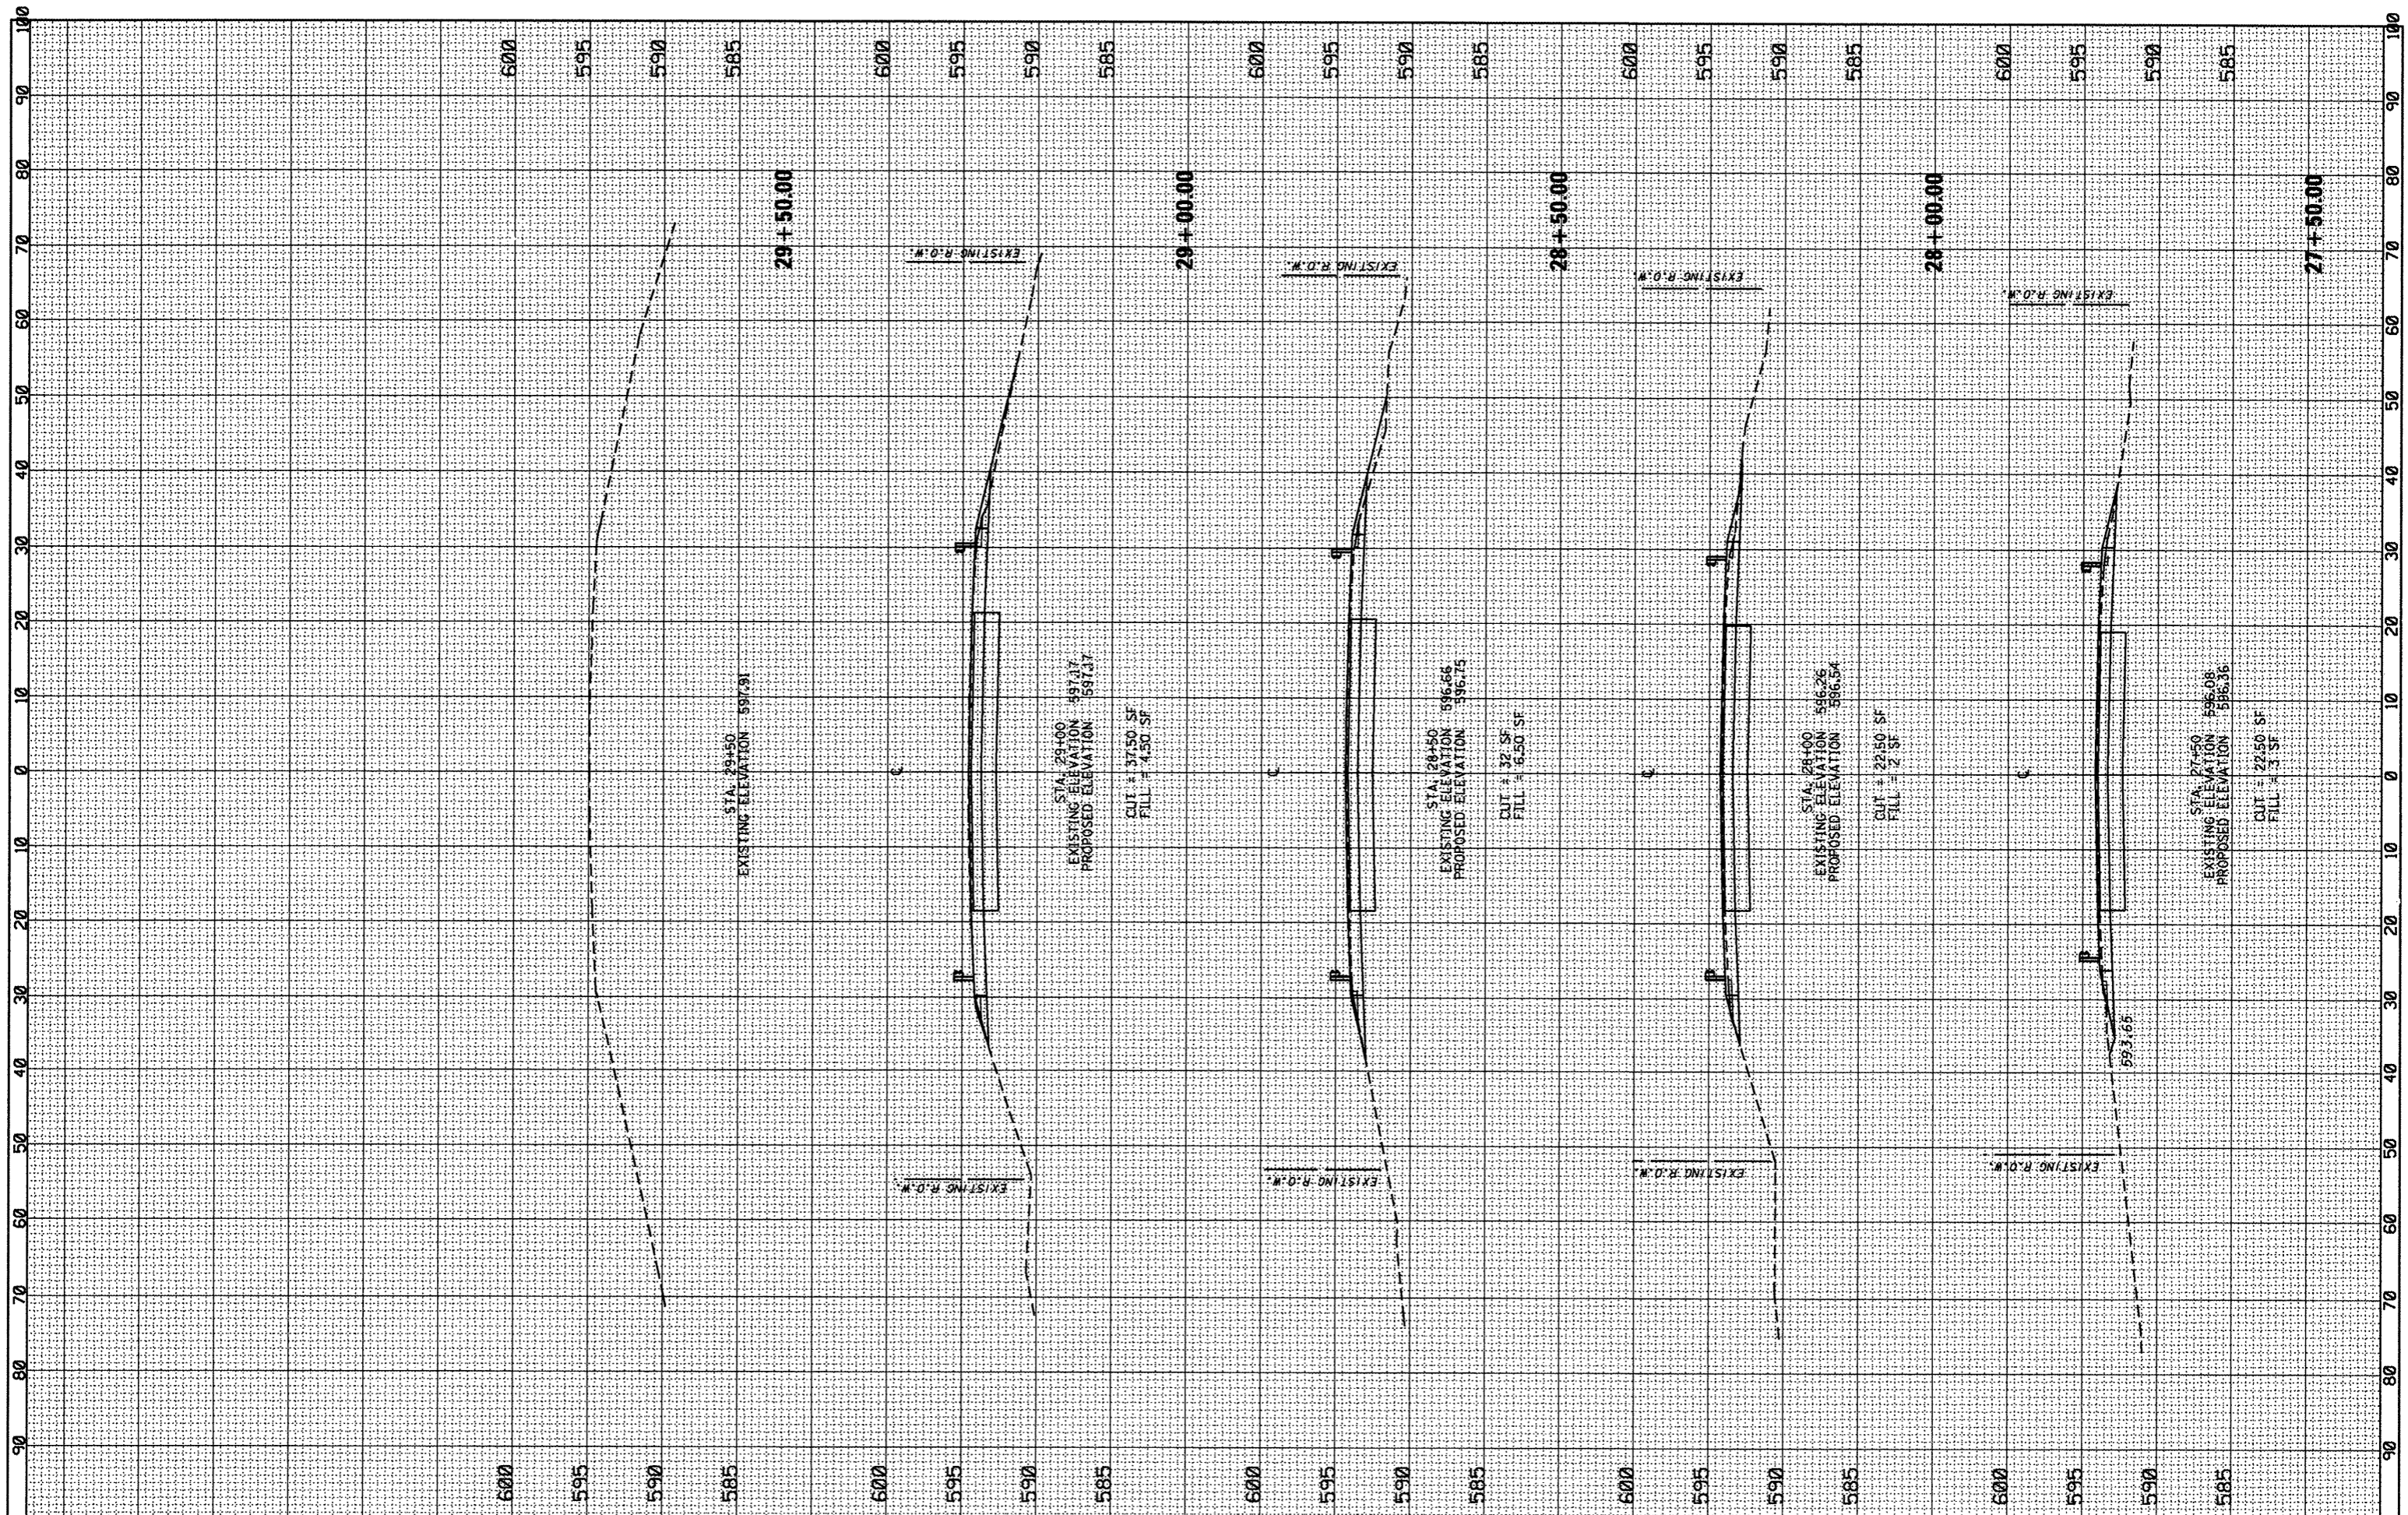

FILE NAME = USER NAME = golbenj
 ca:\pwwork\p\idot\golbenj\d0201526\PI07198-sh\sheet-IL83.dgn
 PLOT SCALE = 20.0000' / in.
 PLOT DATE = 2/23/2012

DESIGNED -	REVISED -
DRAWN -	REVISED -
CHECKED -	REVISED -
DATE -	REVISED -

STATE OF ILLINOIS

CROSS SECTIONS
 IL. ROUTE 83 OVER MILL CREEK
 SHEET OF SHEETS STA. 27+50.00 TO STA. 29+50.00

F.A.R. RTE.	SECTION	COUNTY	TOTAL SHEETS	SHEET NO.
344	102Y-A-B	COOK	31	29
CONTRACT NO. 62339				
ILLINOIS FED. AID PROJECT				