


|               |               |    |      |
|---------------|---------------|----|------|
| FINAL SURVEY  | SURVEYED      | BY | DATE |
| NOTE BOOK NO. | PLOTTED       |    |      |
|               | DATE          |    |      |
|               | AREAS CHECKED |    |      |

|                 |               |    |      |
|-----------------|---------------|----|------|
| ORIGINAL SURVEY | SURVEYED      | BY | DATE |
| NOTE BOOK NO.   | PLOTTED       |    |      |
|                 | DATE          |    |      |
|                 | AREAS CHECKED |    |      |

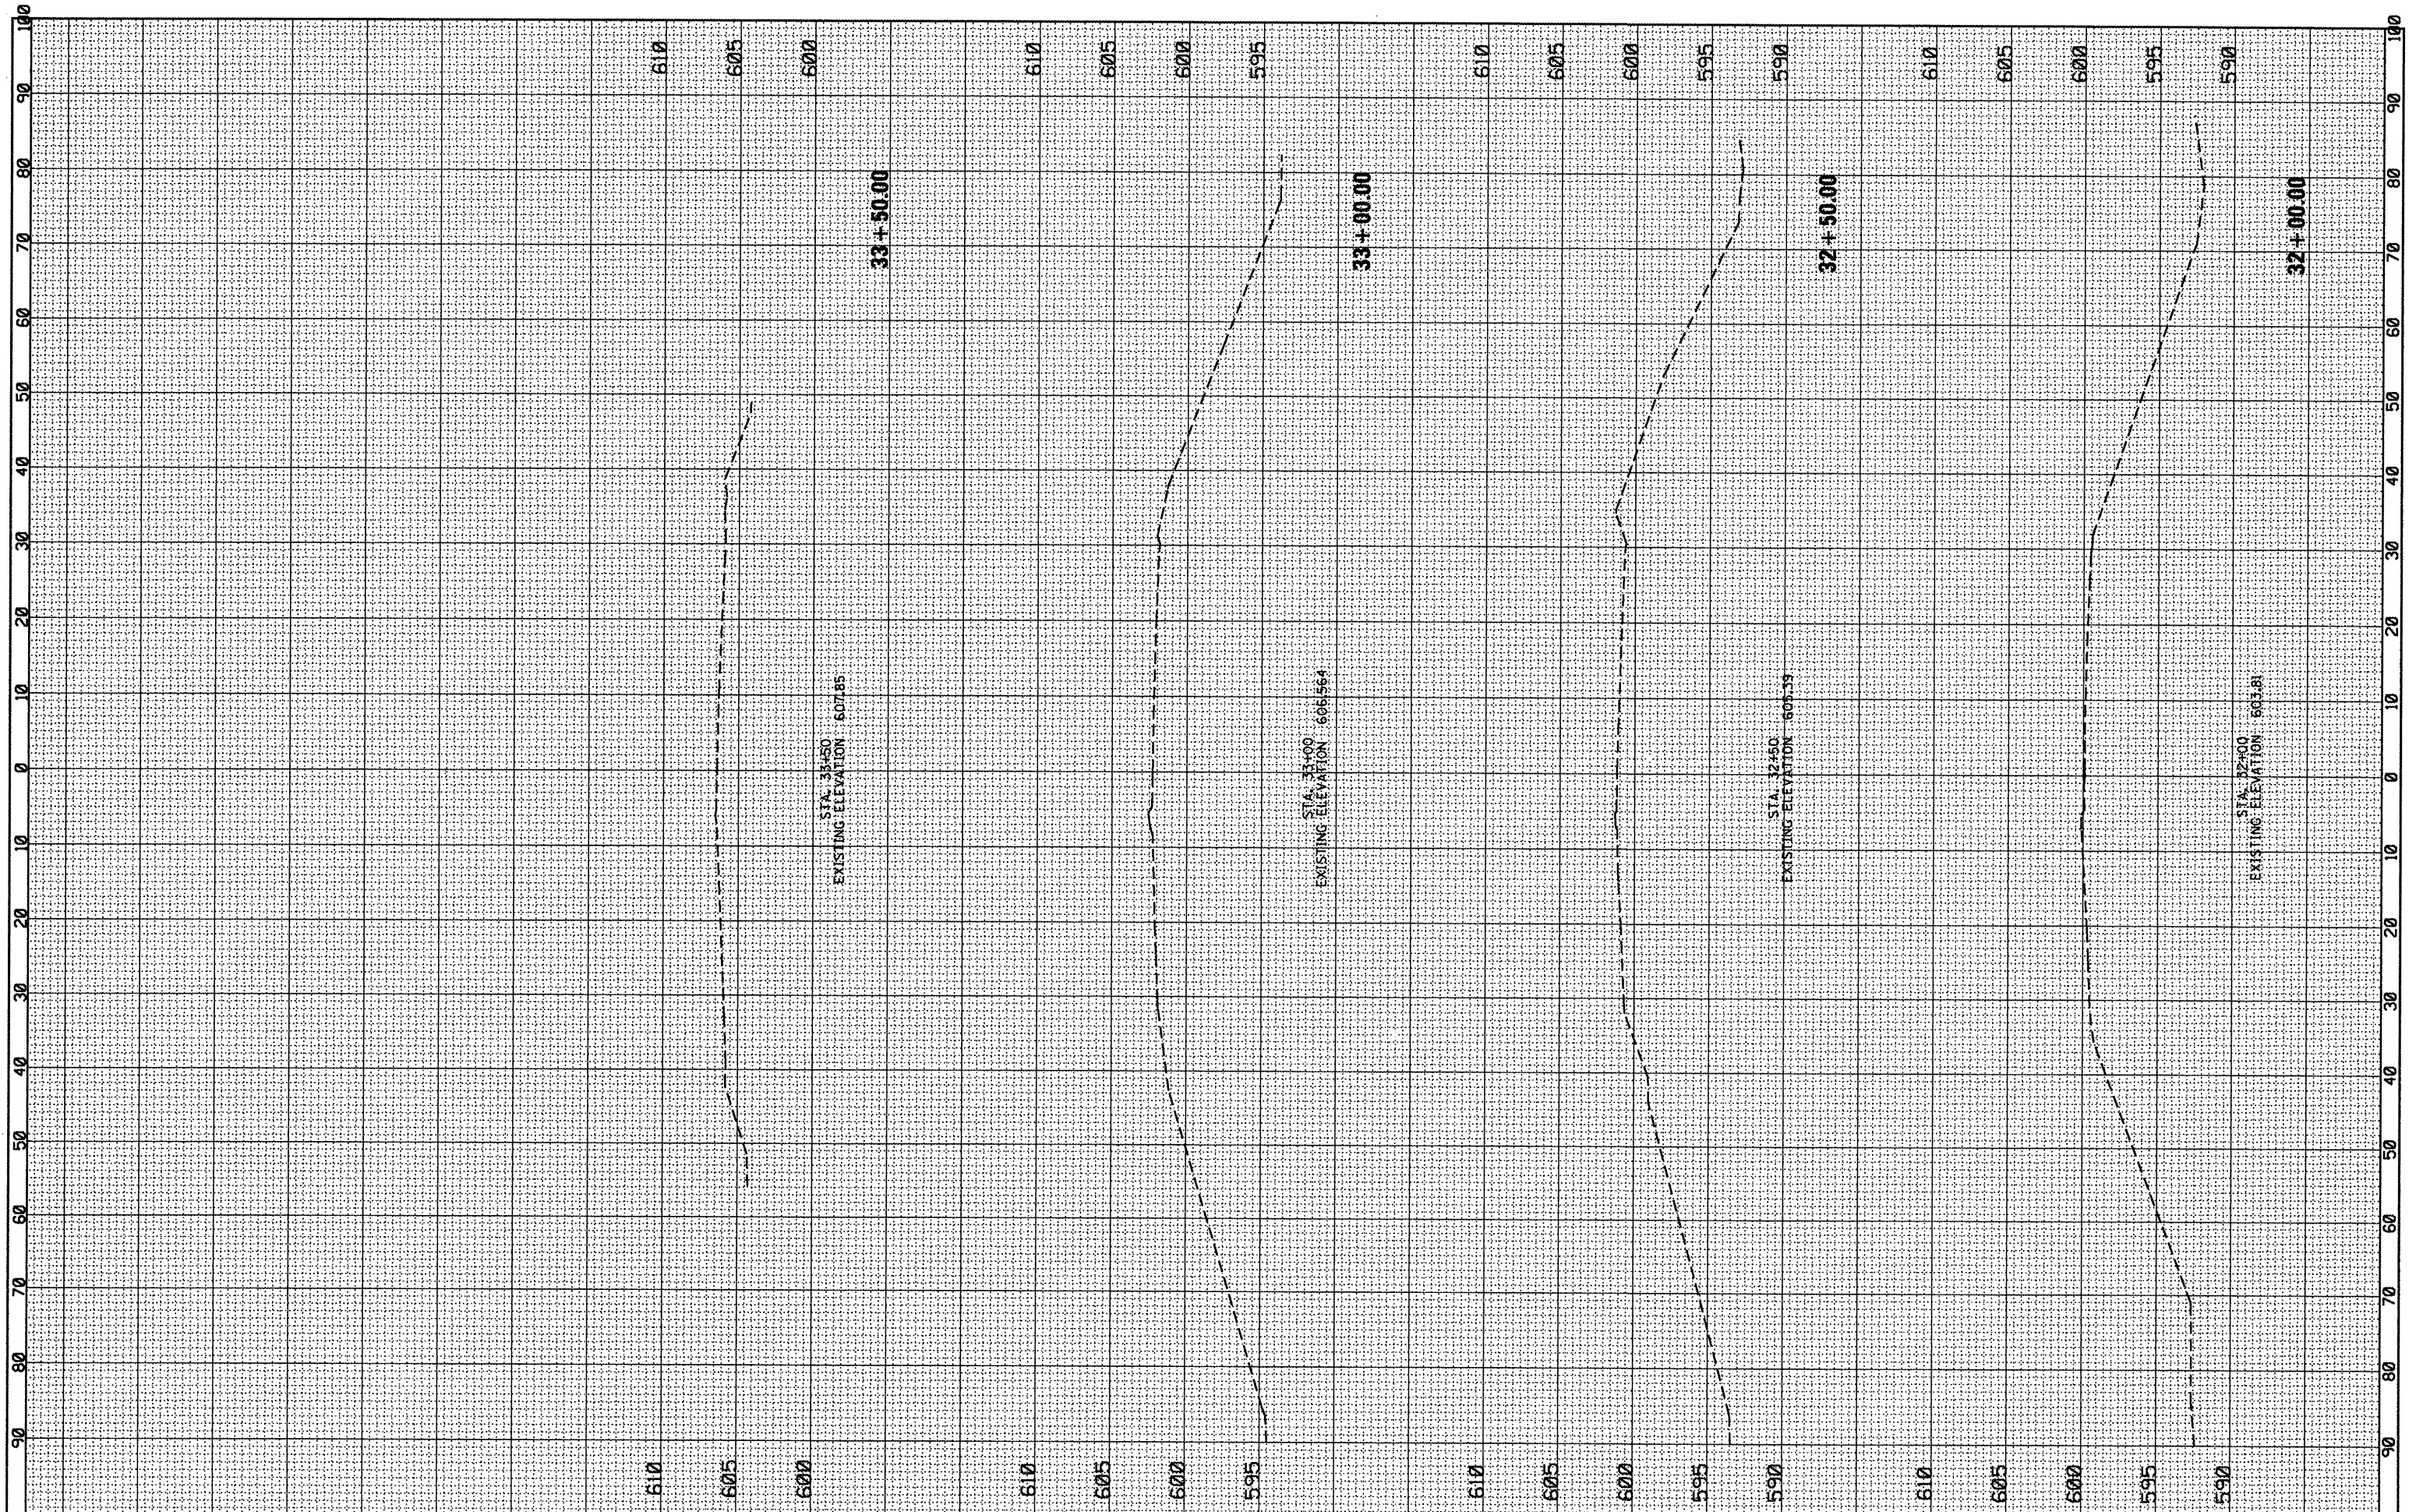

FILE NAME =  
 USER NAME = golbenjr  
 DESIGNED -  
 DRAWN -  
 CHECKED -  
 PLOT SCALE = 20.0000' / in.  
 PLOT DATE = 2/23/2012

DESIGNED -  
 DRAWN -  
 CHECKED -  
 DATE -  
 REVISED -  
 REVISED -  
 REVISED -  
 REVISED -

STATE OF ILLINOIS

CROSS SECTIONS  
 IL. ROUTE 83 OVER MILL CREEK

SHEET OF SHEETS STA. 32+00.00 TO STA. 33+50.00

|                    |          |        |                           |           |
|--------------------|----------|--------|---------------------------|-----------|
| F.A.B. RTE.        | SECTION  | COUNTY | TOTAL SHEETS              | SHEET NO. |
| 344                | 102Y-A-B | COOK   | 31                        | 31        |
| CONTRACT NO. 62339 |          |        | ILLINOIS FED. AID PROJECT |           |