


DATE	
BY	
FINAL SURVEY	
EXAMINED	
NOTED	
PLOTTED	
NOTE BOOK	
AREAS	
CHECKED	

DATE	
BY	
ORIGINAL SURVEY	
EXAMINED	
NOTED	
PLOTTED	
NOTE BOOK	
AREAS	
CHECKED	

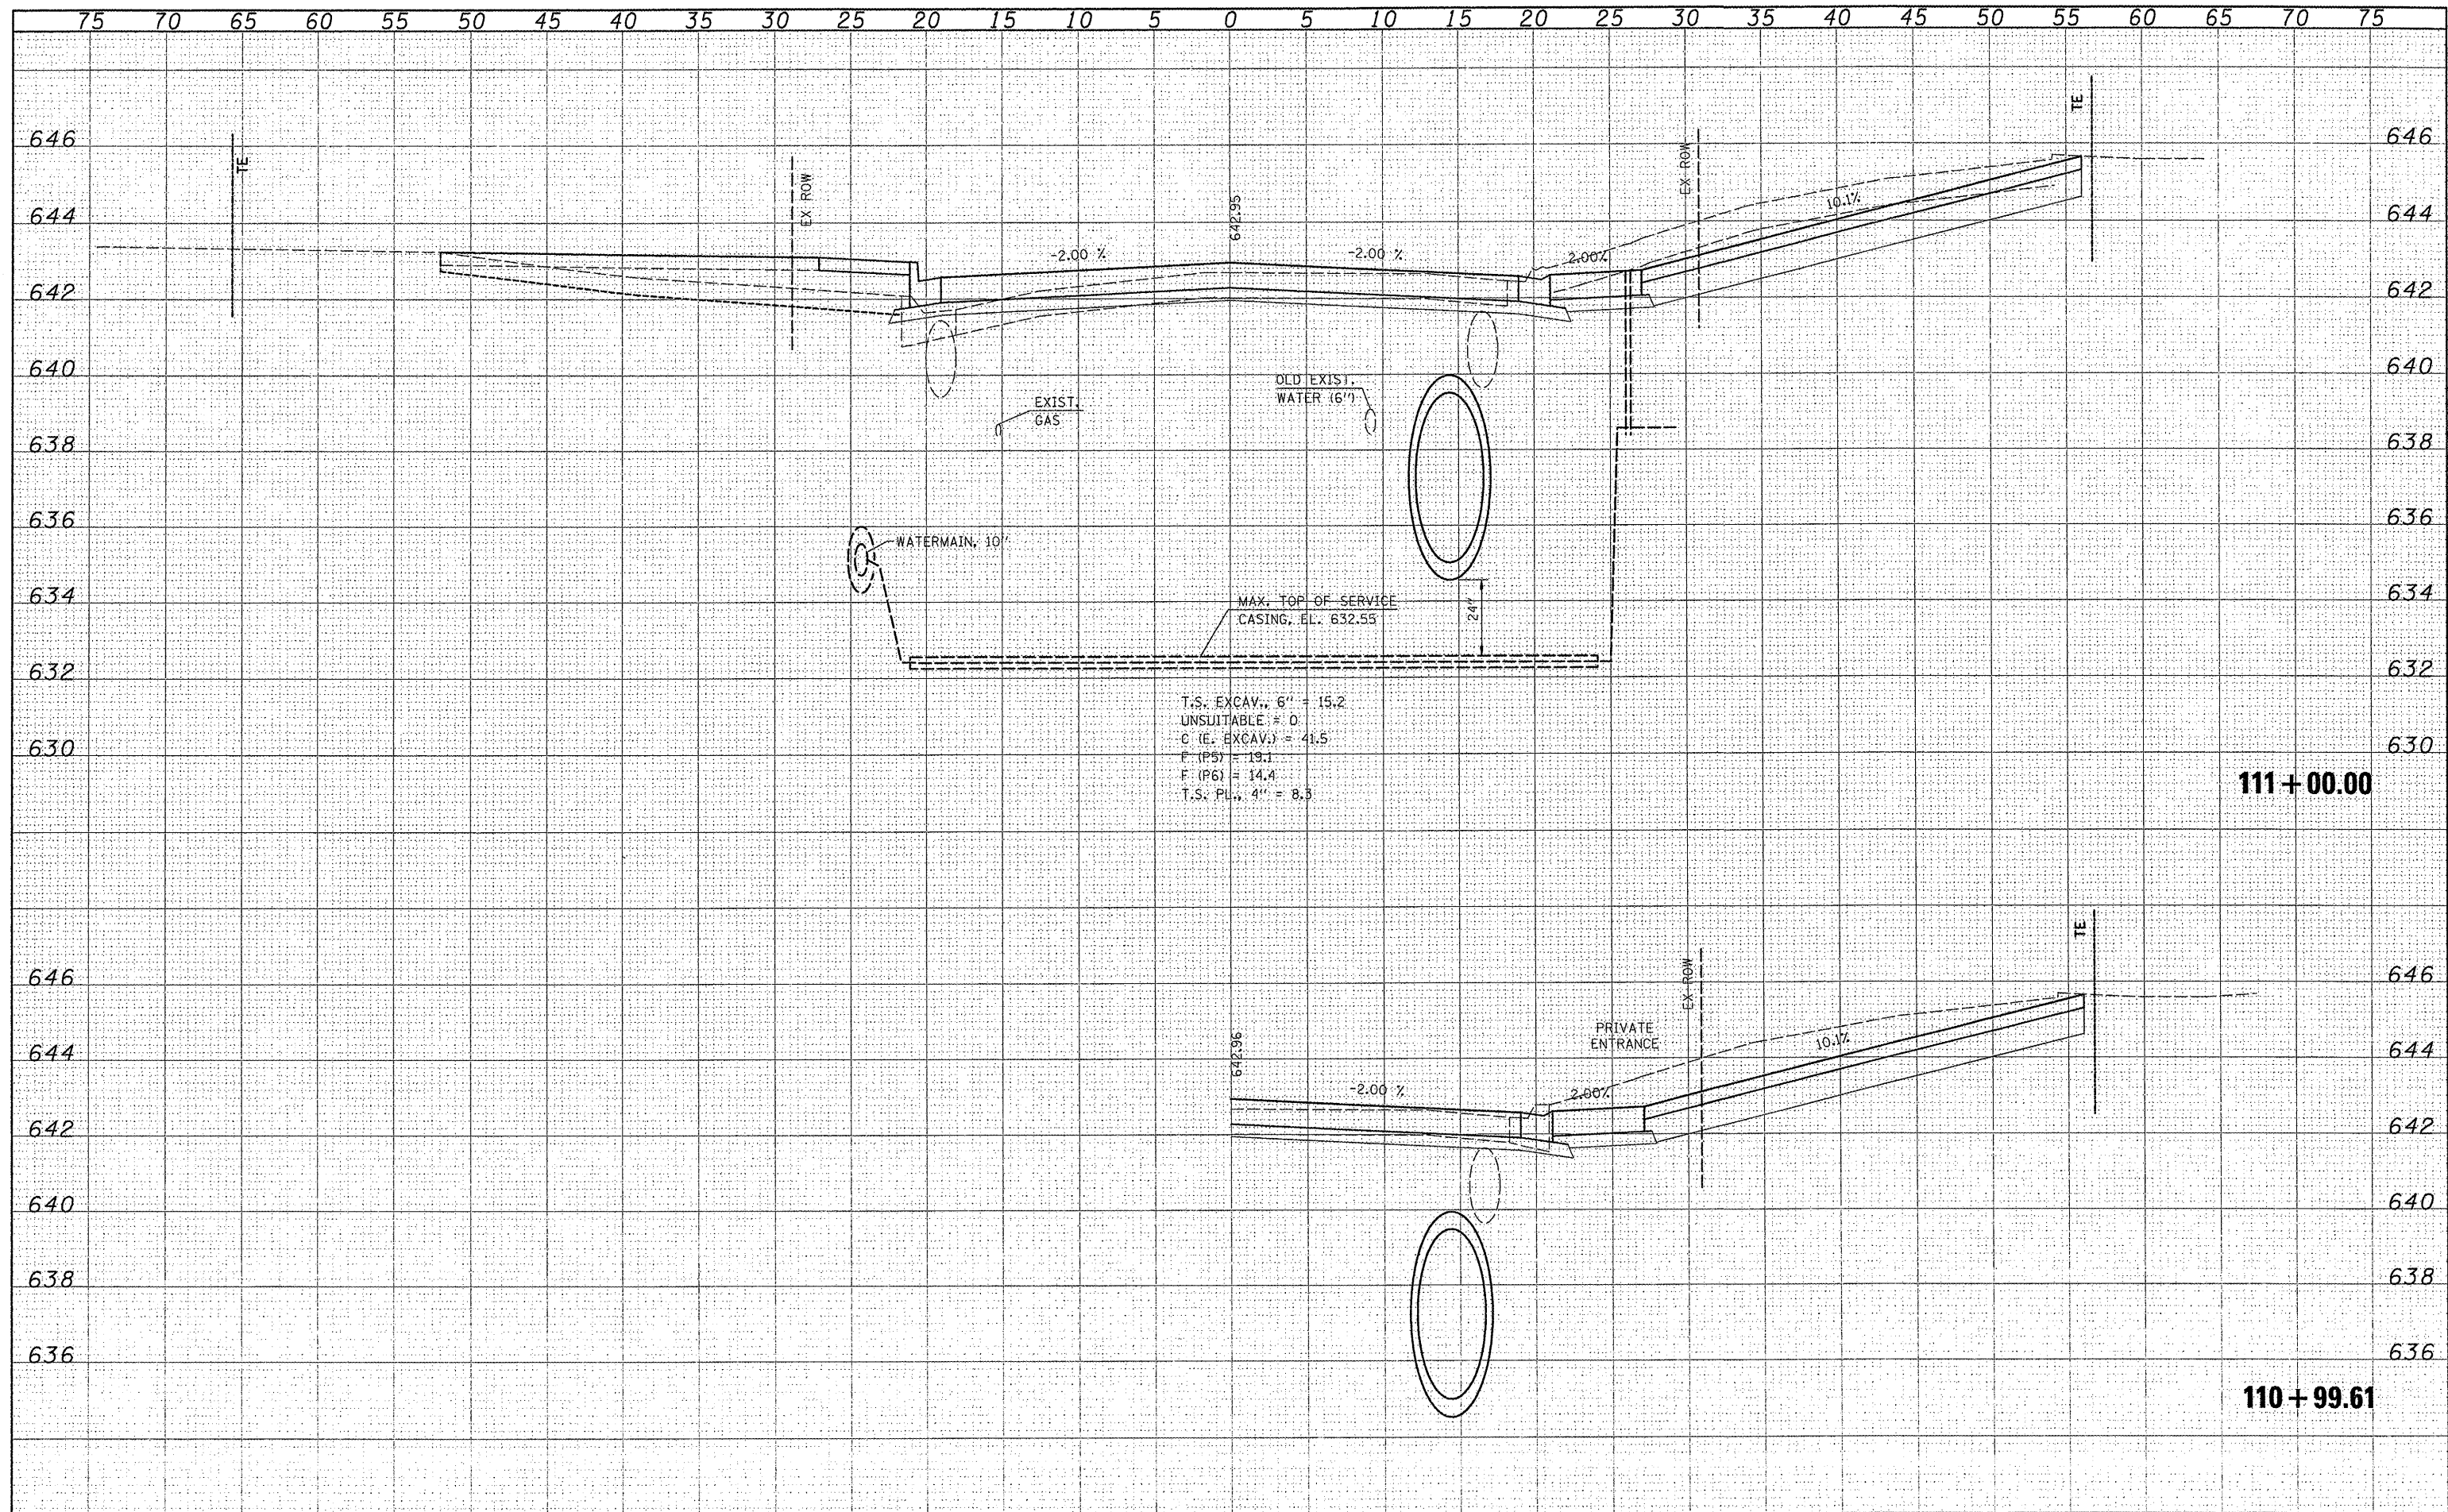

T.S. EXCAV., 6" = 15.2
 UNSUITABLE = 0
 C (E. EXCAV.) = 41.5
 F (P5) = 19.1
 F (P6) = 14.4
 T.S. PL., 4" = 8.3