


DATE	
BY	
FINAL SURVEY	
NOTED BOOK	
NO.	
SURVEYED	
PLOTTED	
TEMPLATE	
AREAS	
CHECKED	

DATE	
BY	
ORIGINAL SURVEY	
NOTED BOOK	
NO.	
SURVEYED	
PLOTTED	
TEMPLATE	
AREAS	
CHECKED	

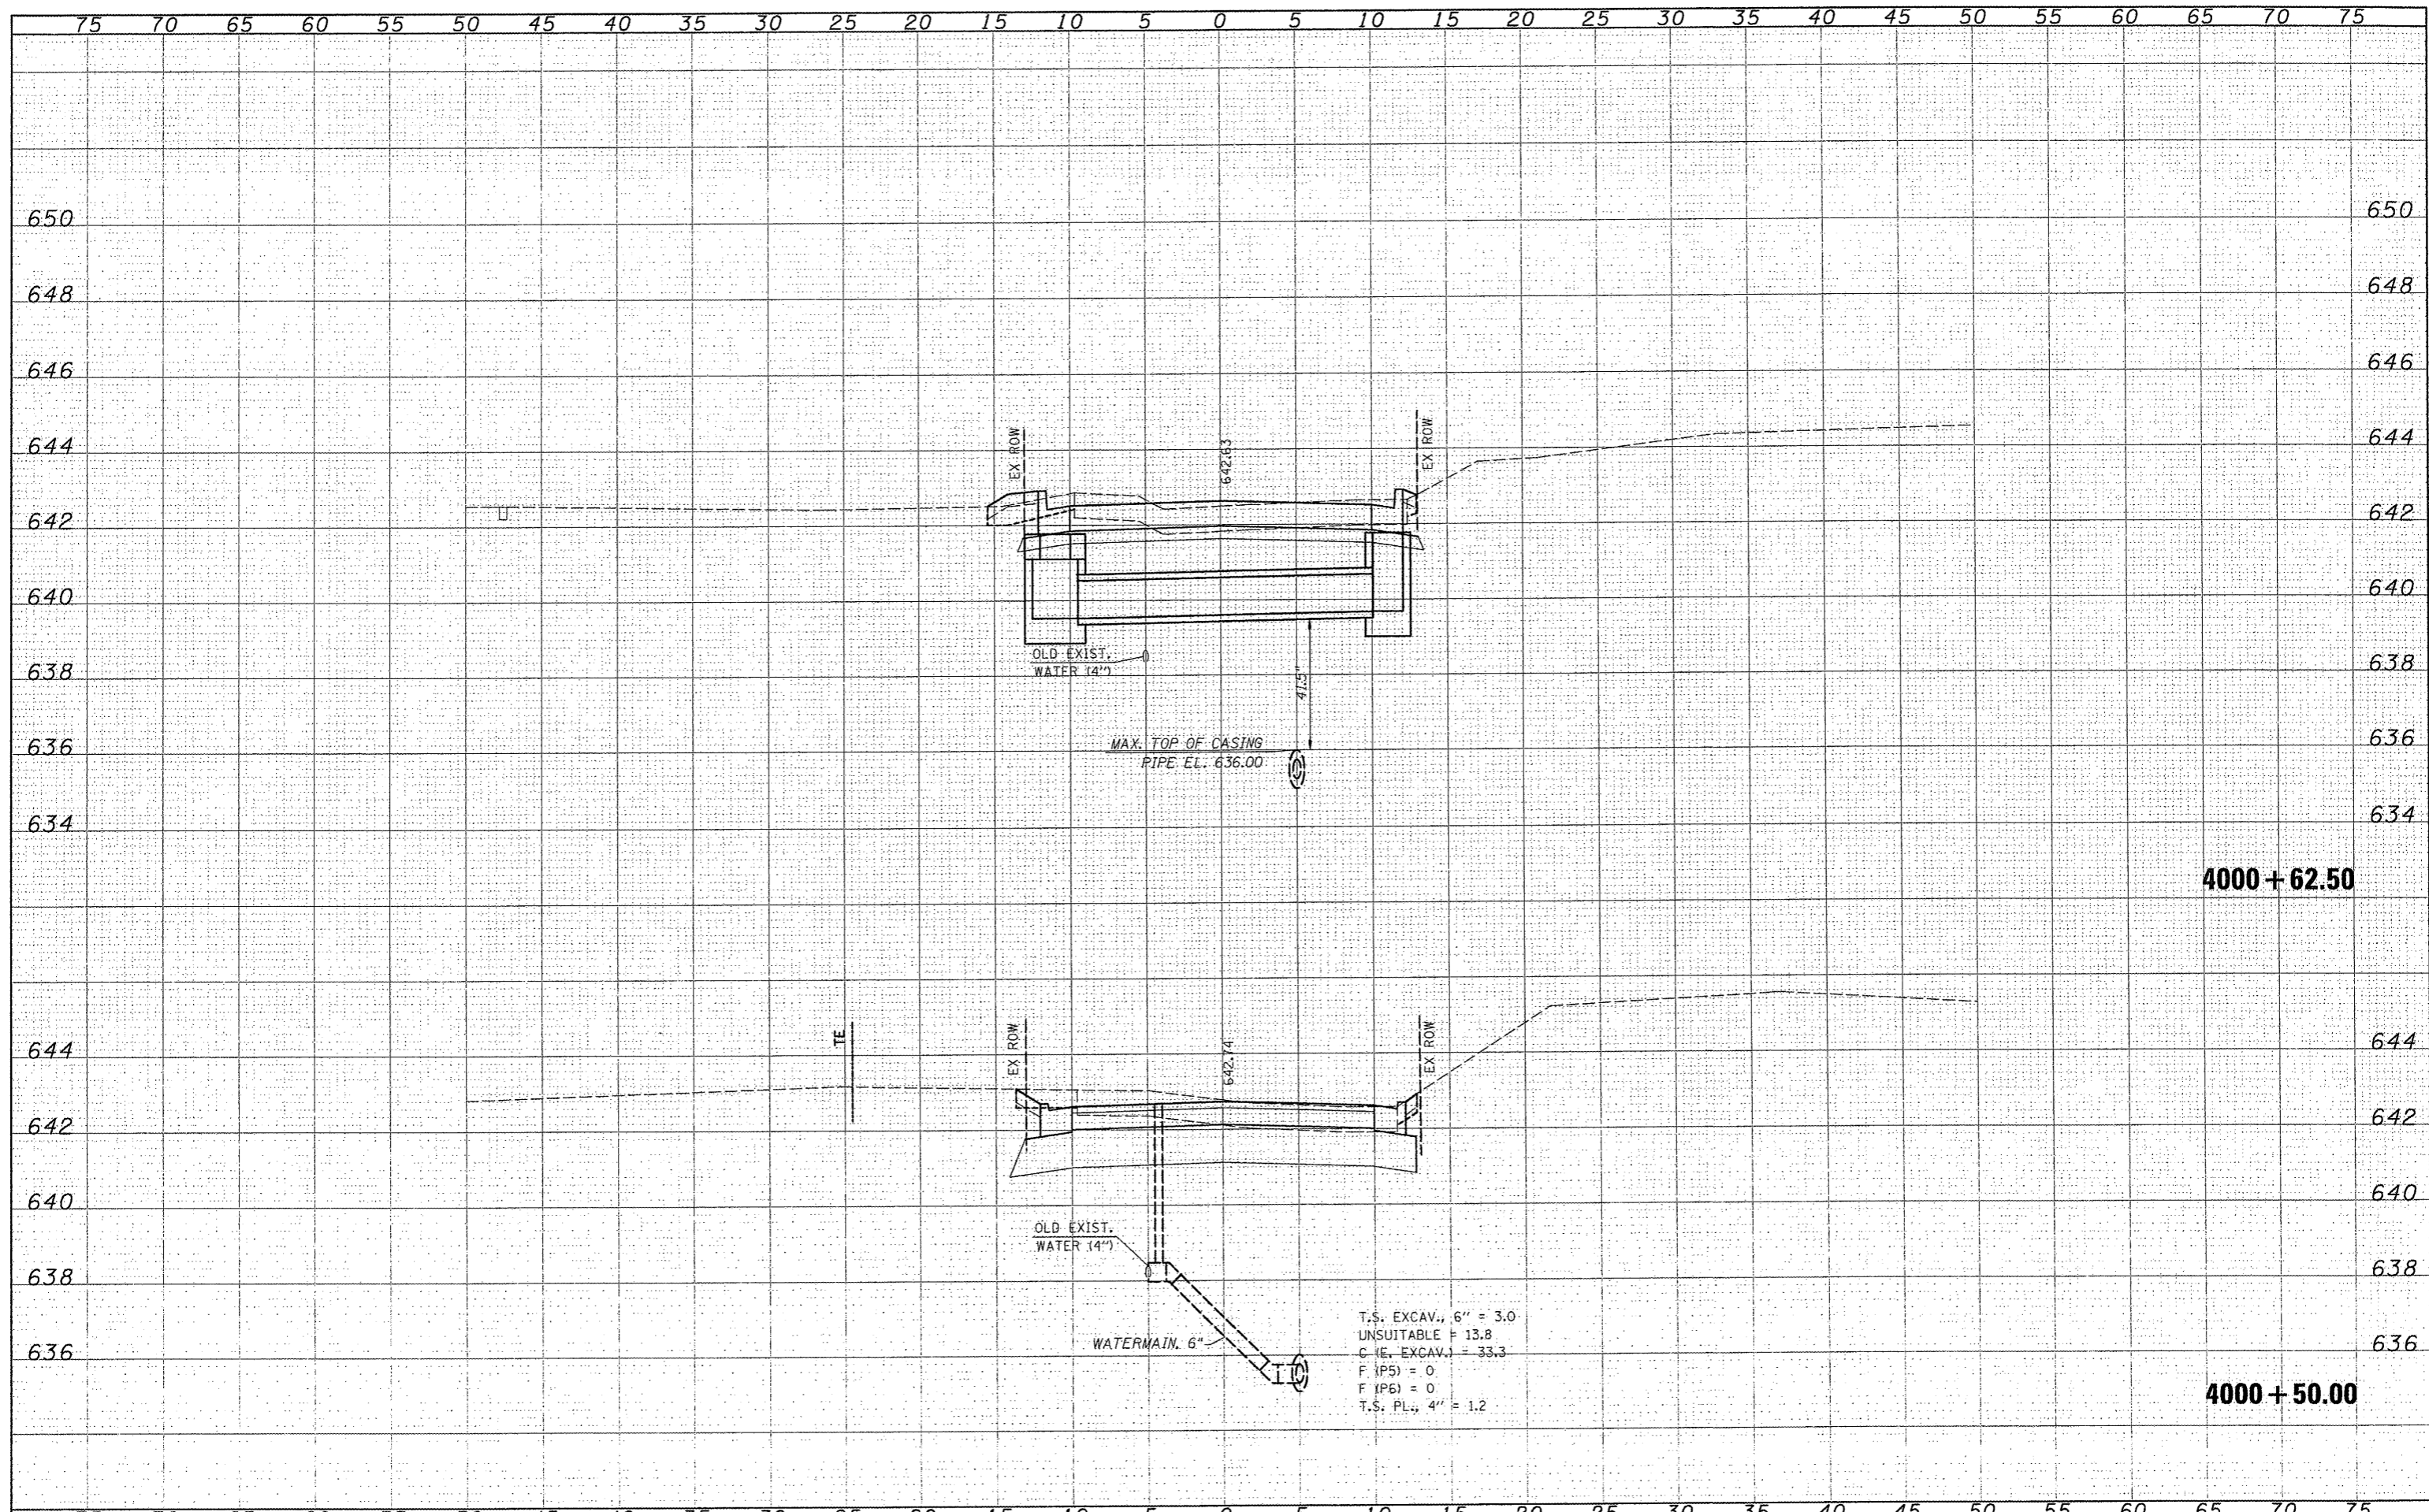

T.S. EXCAV., 6" = 3.0  
 UNSUITABLE = 13.8  
 C (E. EXCAV.) = 33.3  
 F (P5) = 0  
 F (P6) = 0  
 T.S. PL., 4" = 1.2