

ISSUE RECORD

DATE PS&E 4/20/12

Corporate Engineering Certificate # 000381



CIVIL ENGINEER
4/20/12



CBB Crawford, Bunte, Brammeier
Traffic and Transportation Engineers

St. Louis, Missouri/Glen Carbon, Illinois
314-878-6644 618-656-2612
Fax: 314-878-5876 E-Mail: cbb@cbtraffic.com

REMOVAL SHEETS
N. GREEN MOUNT ROAD & I-64
E.B. RAMP, W.B. RAMP &
REGENCY PARK/PIERCE BLVD
SHILOH, ILLINOIS

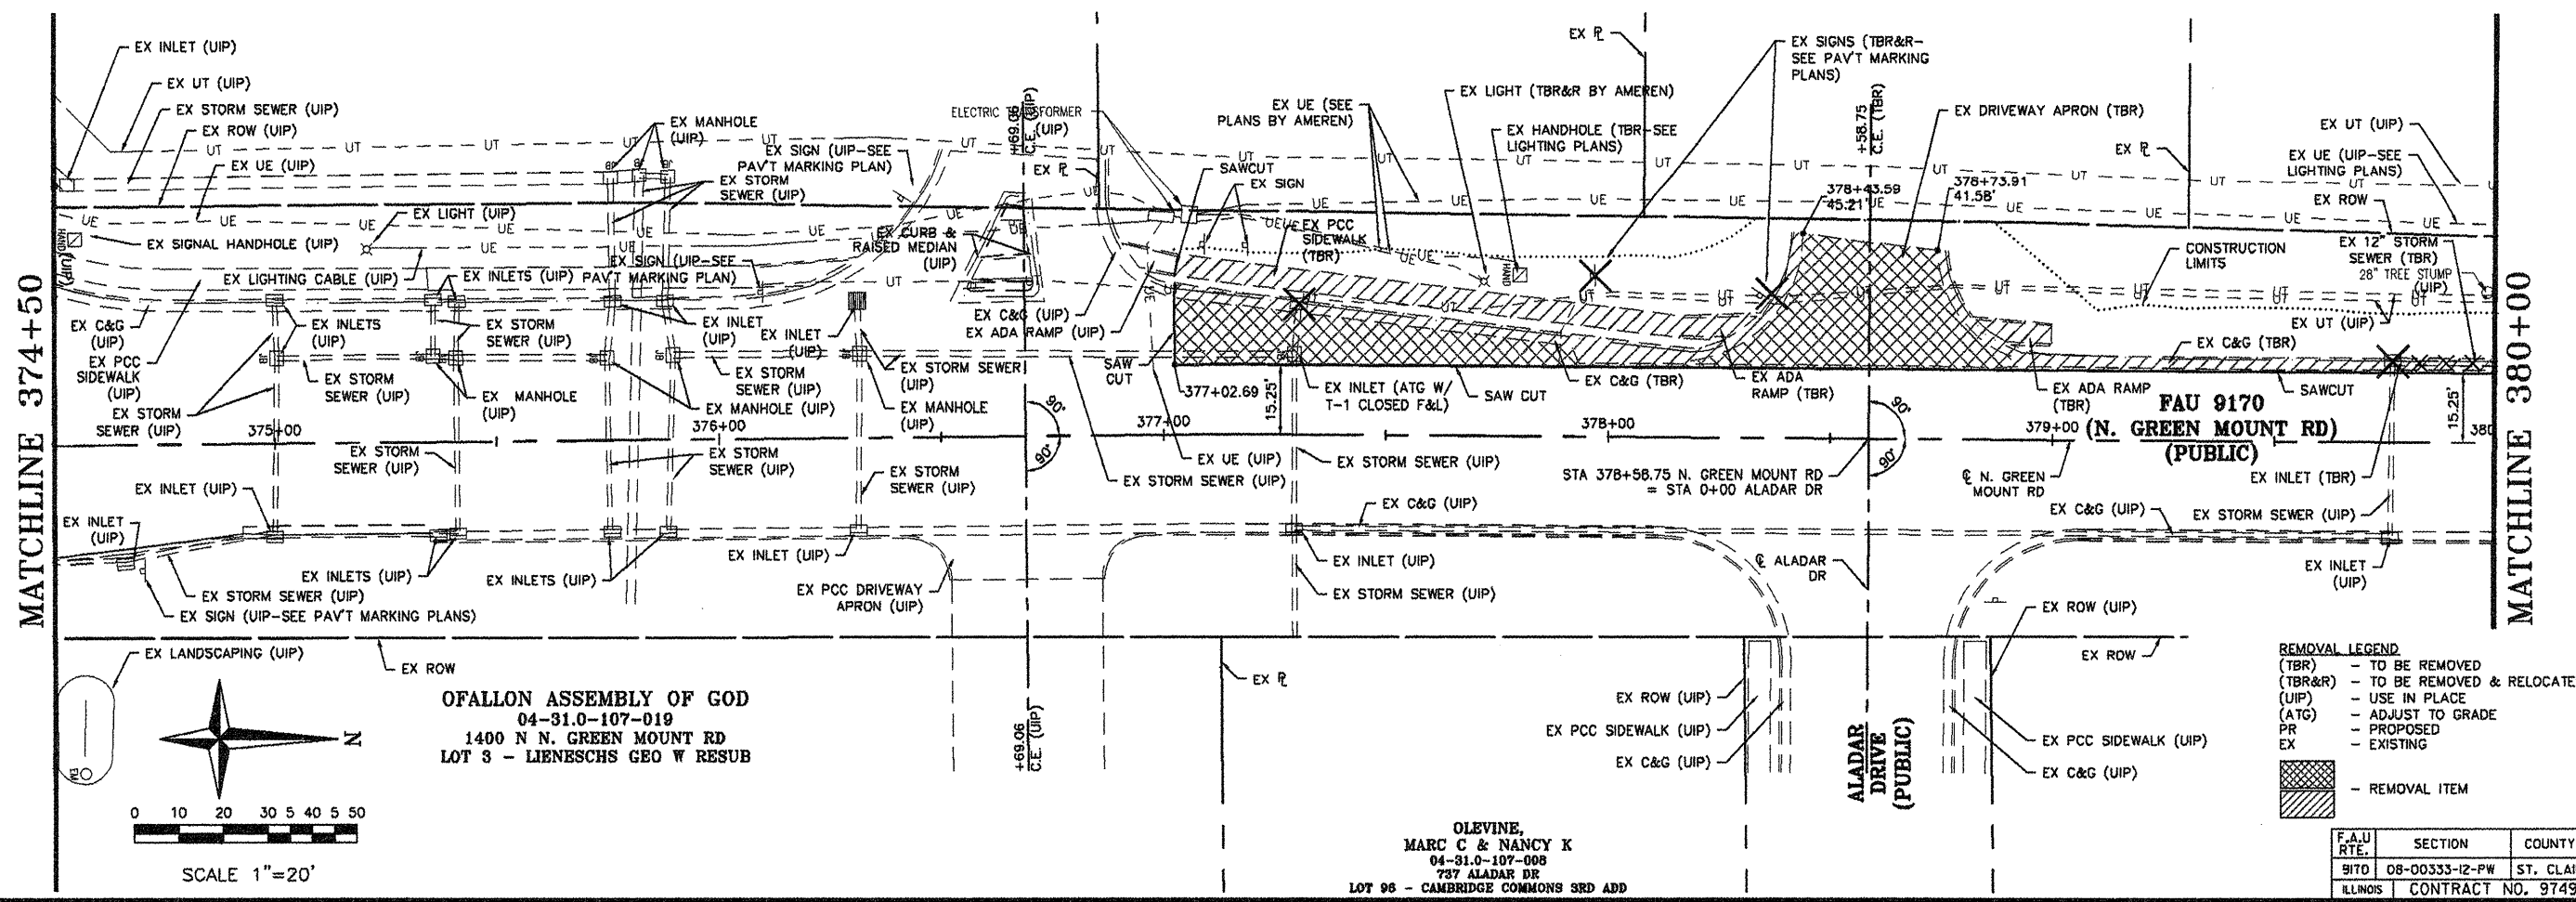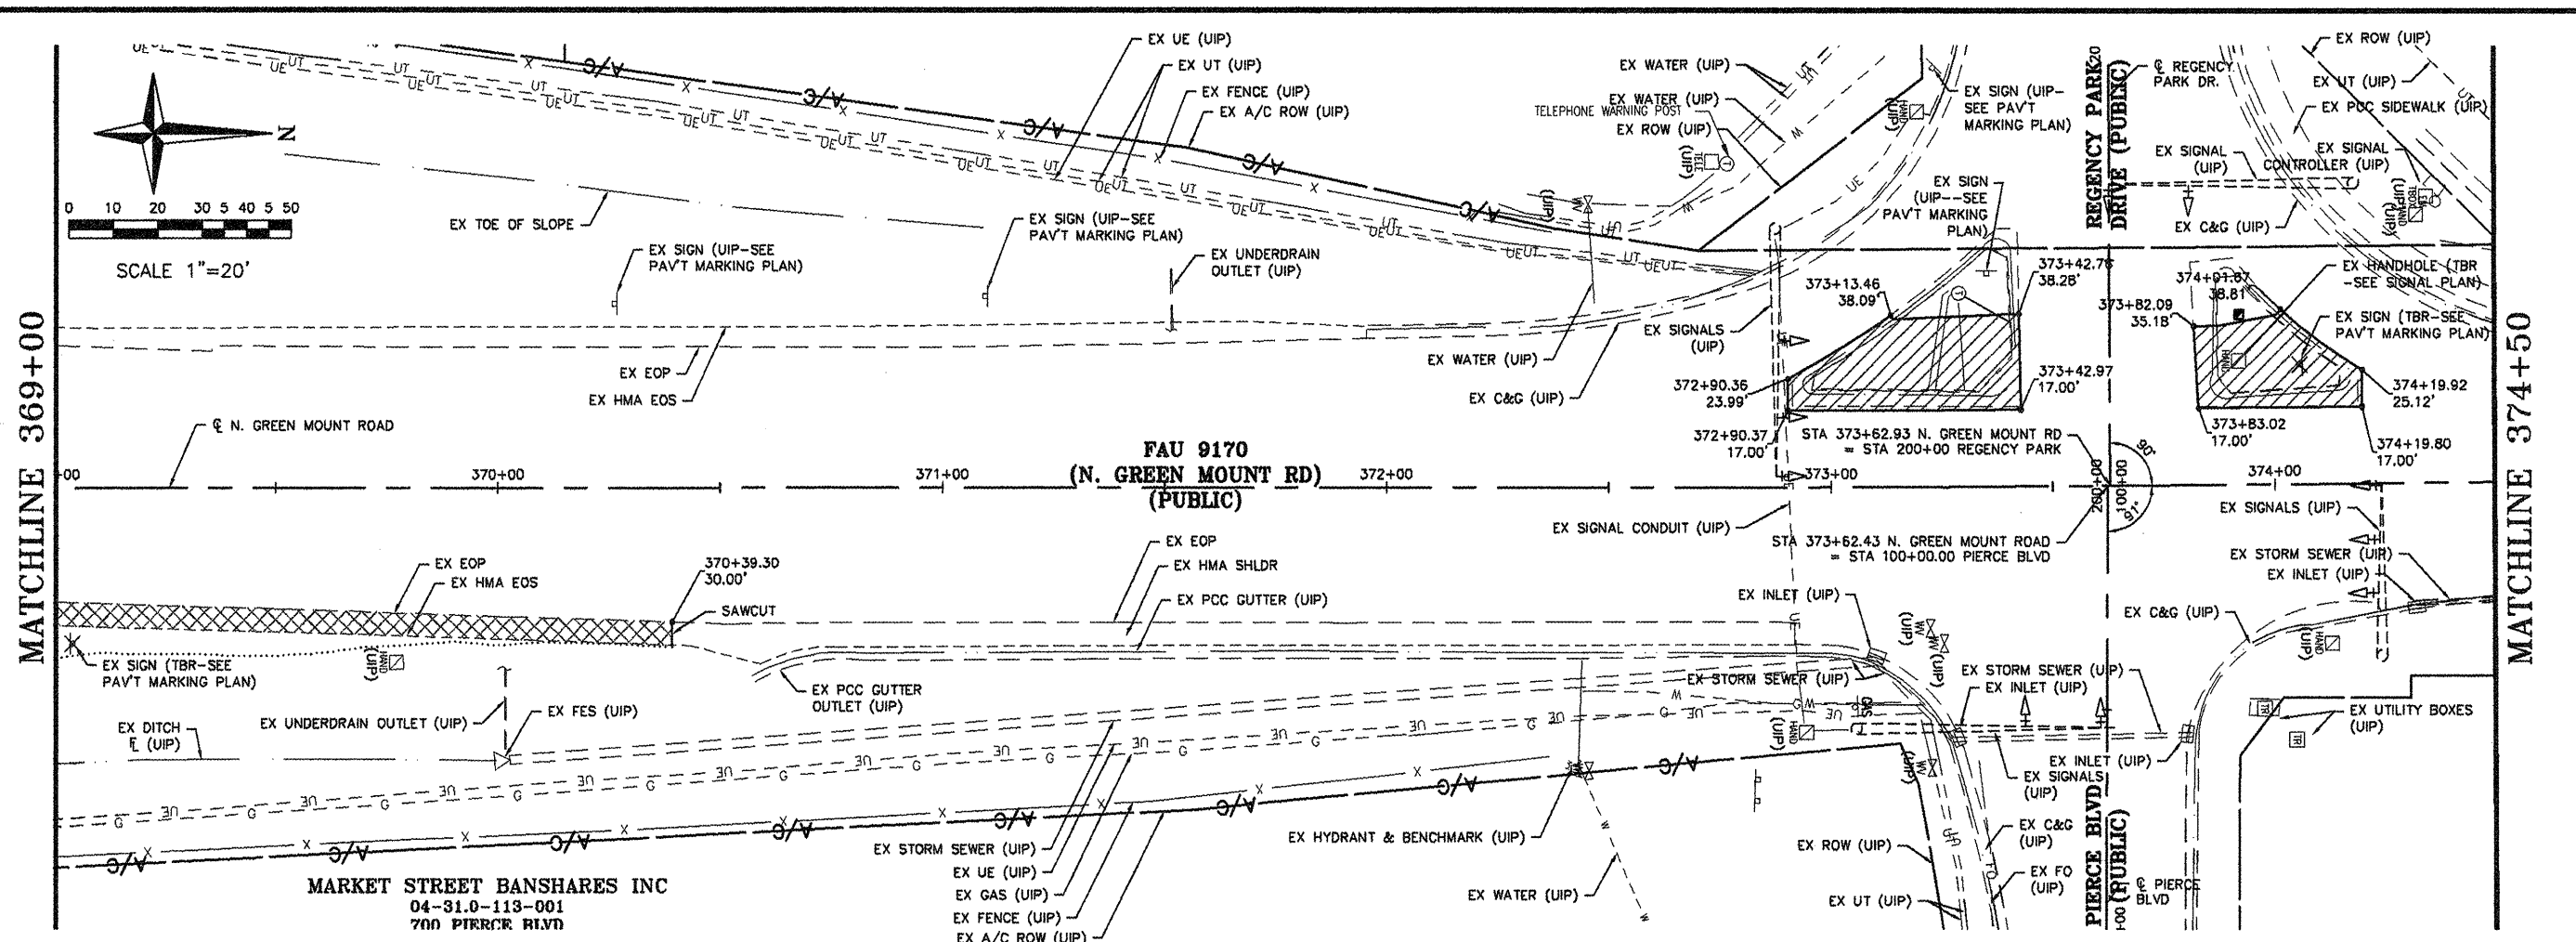

REMOVAL LEGEND

- (TBR) - TO BE REMOVED
- (TBR&R) - TO BE REMOVED & RELOCATED
- (UIP) - USE IN PLACE
- (ATG) - ADJUST TO GRADE
- PR - PROPOSED
- EX - EXISTING
- [Hatched Box] - REMOVAL ITEM

F.A.U. RTE.	SECTION	COUNTY
917D	08-00333-12-PW	ST. CLAIR
ILLINOIS	CONTRACT NO. 97492	

OLEVINE,
MARC C & NANCY K
04-31.0-107-008
737 ALADAR DR
LOT 96 - CAMBRIDGE COMMONS SRD ADD

