

STATE OF ILLINOIS  
DEPARTMENT OF TRANSPORTATION

F.A. RITE	SECTION	COUNTY	TOTAL SHEETS	SHEET NO.
VAR.	D-3 REFLECTOR REPL 19-06	VARIOUS	5	1
ILLINOIS			CONTRACT NO. 46501	

D-3

INDEX OF SHEETS

1	COVER SHEET
2	GENERAL NOTES
3	SUMMARY OF QUANTITIES
4	SCHEDULES
5	DETAILS




# PROPOSED HIGHWAY PLANS

VARIOUS ROUTE  
SECTION D-3 REFLECTOR REPL 19-06  
RAISED REFLECTIVE PAVEMENT MARKER  
REMOVAL AND REPLACEMENT  
FORD, LIVINGSTON, AND IROQUOIS COUNTIES

M-60-043-18

**LIST OF ILLINOIS DOT HIGHWAY STANDARDS**

701301-04	LANE CLOSURE, 2L, 2W, SHORT TIME OPERATIONS
701311-03	LANE CLOSURE, 2L, 2W, MOVING OPERATIONS - DAY ONLY
701426-09	LANE CLOSURE, MULTILANE INTERMITTENT OR MOVING OPERATION, FOR SPEEDS ≥ 45 MPH
701427-05	LANE CLOSURE, MULTILANE INTERMITTENT OR MOVING OPERATION, FOR SPEEDS ≤ 40 MPH
701901-07	TRAFFIC CONTROL DEVICES
781001-04	TYPICAL APPLICATIONS RAISED REFLECTIVE PAVEMENT MARKERS

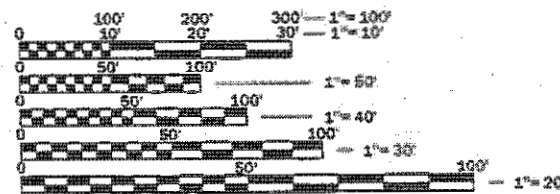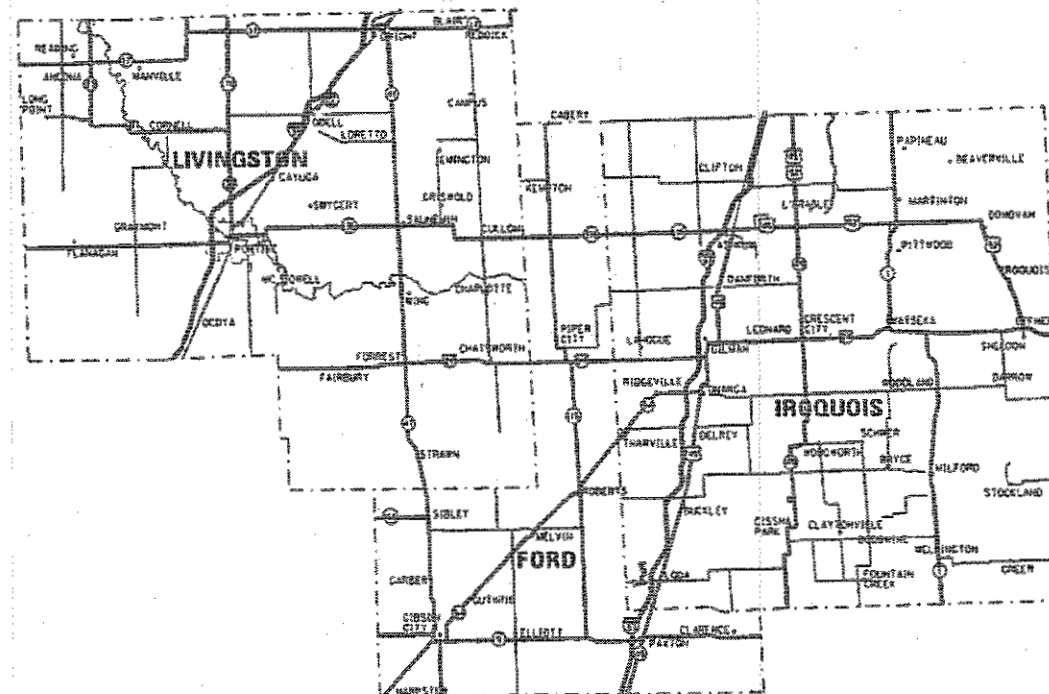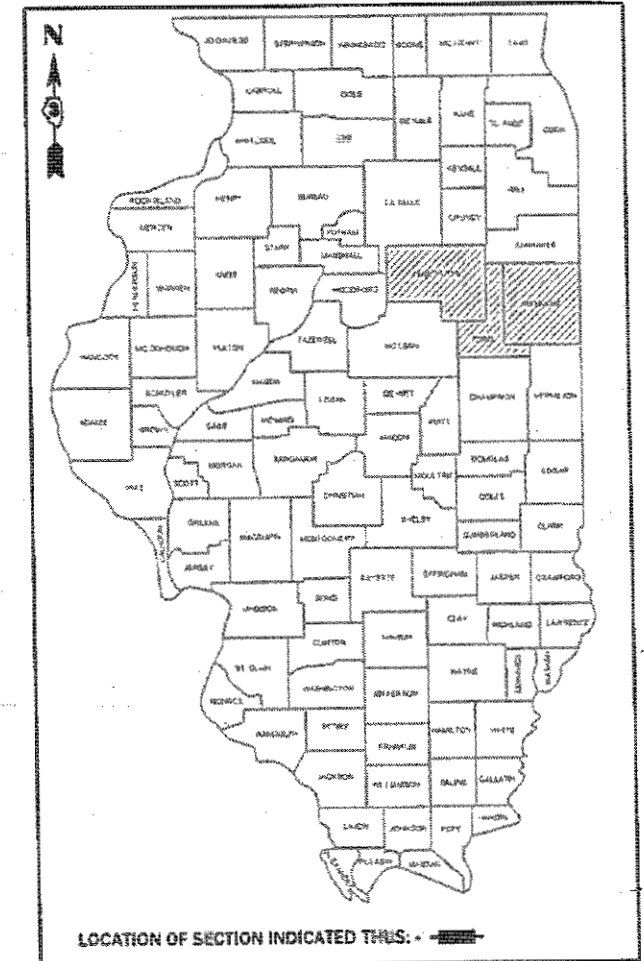

FULL SIZE PLANS HAVE BEEN PREPARED USING STANDARD ENGINEERING SCALES. REDUCED SIZED PLANS WILL NOT CONFORM TO STANDARD SCALES. IN MAKING MEASUREMENTS ON REDUCED PLANS, THE ABOVE SCALES MAY BE USED.

J.U.L.I.E.  
JOINT UTILITY LOCATION INFORMATION FOR EXCAVATION  
1-800-892-0123  
OR 811

PROJECT ENGINEER: JOE KANNEL, P.E.  
UNIT CHIEF: MICHELE LINDENMANN, P.E.  
DISTRICT 3 NO. (815) 434-6131  
CONTRACT NO. 46501

STATE OF ILLINOIS  
DEPARTMENT OF TRANSPORTATION

SUBMITTED 3-23 2018  
*Joe Kannel* REGIONAL ENGINEER

May 11 2018  
*Joe Kannel* ENGINEER OF DESIGN AND ENVIRONMENT

May 11 2018  
*Joe Kannel* DIRECTOR OF HIGHWAYS PROJECT IMPLEMENTATION

PRINTED BY THE AUTHORITY  
OF THE STATE OF ILLINOIS

COMMITMENTS

**GENERAL NOTES**

PLAN DIMENSIONS AND DETAILS RELATIVE TO EXISTING PLANS ARE SUBJECT TO NOMINAL CONSTRUCTION VARIATIONS. THE CONTRACTOR SHALL FIELD VERIFY EXISTING DIMENSIONS AND DETAILS AFFECTING NEW CONSTRUCTION AND MAKE NECESSARY APPROVED ADJUSTMENTS PRIOR TO CONSTRUCTION OR ORDERING OF MATERIALS. SUCH VARIATIONS SHALL NOT BE CAUSE FOR ADDITIONAL COMPENSATION FOR A CHANGE IN SCOPE OF WORK; HOWEVER, THE CONTRACTOR WILL BE PAID FOR THE QUANTITY ACTUALLY FURNISHED AT THE UNIT PRICE BID FOR THE WORK.

ANY REFERENCE TO A STANDARD IN THESE PLANS SHALL BE INTERPRETED TO MEAN THE EDITION AS INDICATED BY THE SUBNUMBER SHOWN IN THE LIST OF STANDARDS OR THE COPY INCLUDED IN THESE PLANS.

STATE OF ILLINOIS  
DEPARTMENT OF TRANSPORTATION  
DISTRICT THREE  
AS BUILT INFORMATION

STATE OF ILLINOIS  
DEPARTMENT OF TRANSPORTATION  
DISTRICT THREE

\_\_\_\_\_  
SUPERVISING CONSTRUCTION FIELD ENGINEER

PREPARED BY: \_\_\_\_\_  
DISTRICT STUDIES & PLANS ENGINEER

\_\_\_\_\_  
RESIDENT ENGINEER / TECHNICIAN

DATE: \_\_\_\_\_

START & END DATES  
OF CONSTRUCTION: \_\_\_\_\_

EXAMINED BY: \_\_\_\_\_  
DISTRICT CONSTRUCTION ENGINEER

INSPECTORS: \_\_\_\_\_

\_\_\_\_\_  
DISTRICT MATERIALS ENGINEER

\_\_\_\_\_  
DISTRICT OPERATIONS ENGINEER

FILE NAME =	USER NAME = corcoranm	DESIGNED -	REVISED -
pw:\11084EBID\INTEG\Illnois.gov\FWIDOT\Documents\DOT Offices\District 3\Projects\ID346501\CADD\Info\ID346501-ah-cw		DRAWN -	REVISED -
	PLOT SCALE = 100.0000' / in.	CHECKED -	REVISED -
Default	PLOT DATE = 3/21/2018	DATE -	REVISED -

**STATE OF ILLINOIS  
DEPARTMENT OF TRANSPORTATION**

**GENERAL NOTES**

SCALE:	SHEET	OF	SHEETS	STA.	TO STA.	F.A. RTE.	SECTION	COUNTY	TOTAL SHEETS	SHEET NO.
						VAR	D-3 REFLECTOR REPL 19-06	VARIOUS	5	2
CONTRACT NO. 46501										
ILLINOIS FED. AID PROJECT										

MODEL: Default  
 FILE NAME: \\w:\1\084EBID\ITEG\Illinois.pwr\PMIDOT\Documents\DOT\_Offices\District\_3\Projects\246501\CADD\246501-shr-cover.dgn

CODE NO.	ITEM	UNIT	TOTAL QUANTITY	CONSTRUCTION CODE		
				RAISED REFLECTIVE PAVEMENT MARKERS 100% STATE		
				FORD 0021 RURAL	LIVINGSTON 0021 RURAL	TROQUOIS 0021 RURAL
67100100	MOBILIZATION	L SUM	1	0.33	0.33	0.34
78100100	RAISED REFLECTIVE PAVEMENT MARKER	EACH	3490	1453	100	1937
78100300	REPLACEMENT REFLECTOR	EACH	6885	3934	410	2541
78300200	RAISED REFLECTIVE PAVEMENT MARKER REMOVAL	EACH	990	415	50	525

4

USER NAME = corcoranlm	DESIGNED -	REVISED -
	DRAWN -	REVISED -
PLOT SCALE = 100.0000' / in.	CHECKED -	REVISED -
PLOT DATE = 3/21/2018	DATE -	REVISED -

**STATE OF ILLINOIS  
 DEPARTMENT OF TRANSPORTATION**

**SUMMARY OF QUANTITIES**

SCALE: SHEET OF SHEETS STA. TO STA.

F.A. RTE.	SECTION	COUNTY	TOTAL SHEETS	SHEET NO.
VAR	D-3 REFLECTOR REPL 19-06	VARIOUS	5	3
			CONTRACT NO. 46501	
ILLINOIS FED. AID PROJECT				



