



HANSON PROFESSIONAL SERVICES INC.

815 Commerce Drive, Suite 200
Oak Brook, Illinois 60523
Telephone: 630.990.3800
Fax: 630.990.3801




Waukegan Regional Airport
Waukegan Regional Port District

3580 North McAre Road
Waukegan, Illinois 60087
Phone: 847.244.0055
Fax: 847.244.3813

REHABILITATE HANGAR TAXILANES AND SERVICE ROAD

IL. PROJ.: UGN-3601

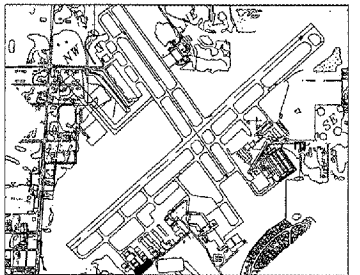

KEY MAP

No.	Drawing Issue Description	Date	By


Date
APRIL 21, 2006
Sheet Title

SERVICE ROAD PLAN STA 20+50 TO 24+00

831-04XYD
Project Number
RPH 02/28/05
Layout By Date
RPH 02/28/05
Designed By Date
RMH/RPH 04/04/06
Reviewed By Date
SJM DSY
Drawn By

17

Sheet No.

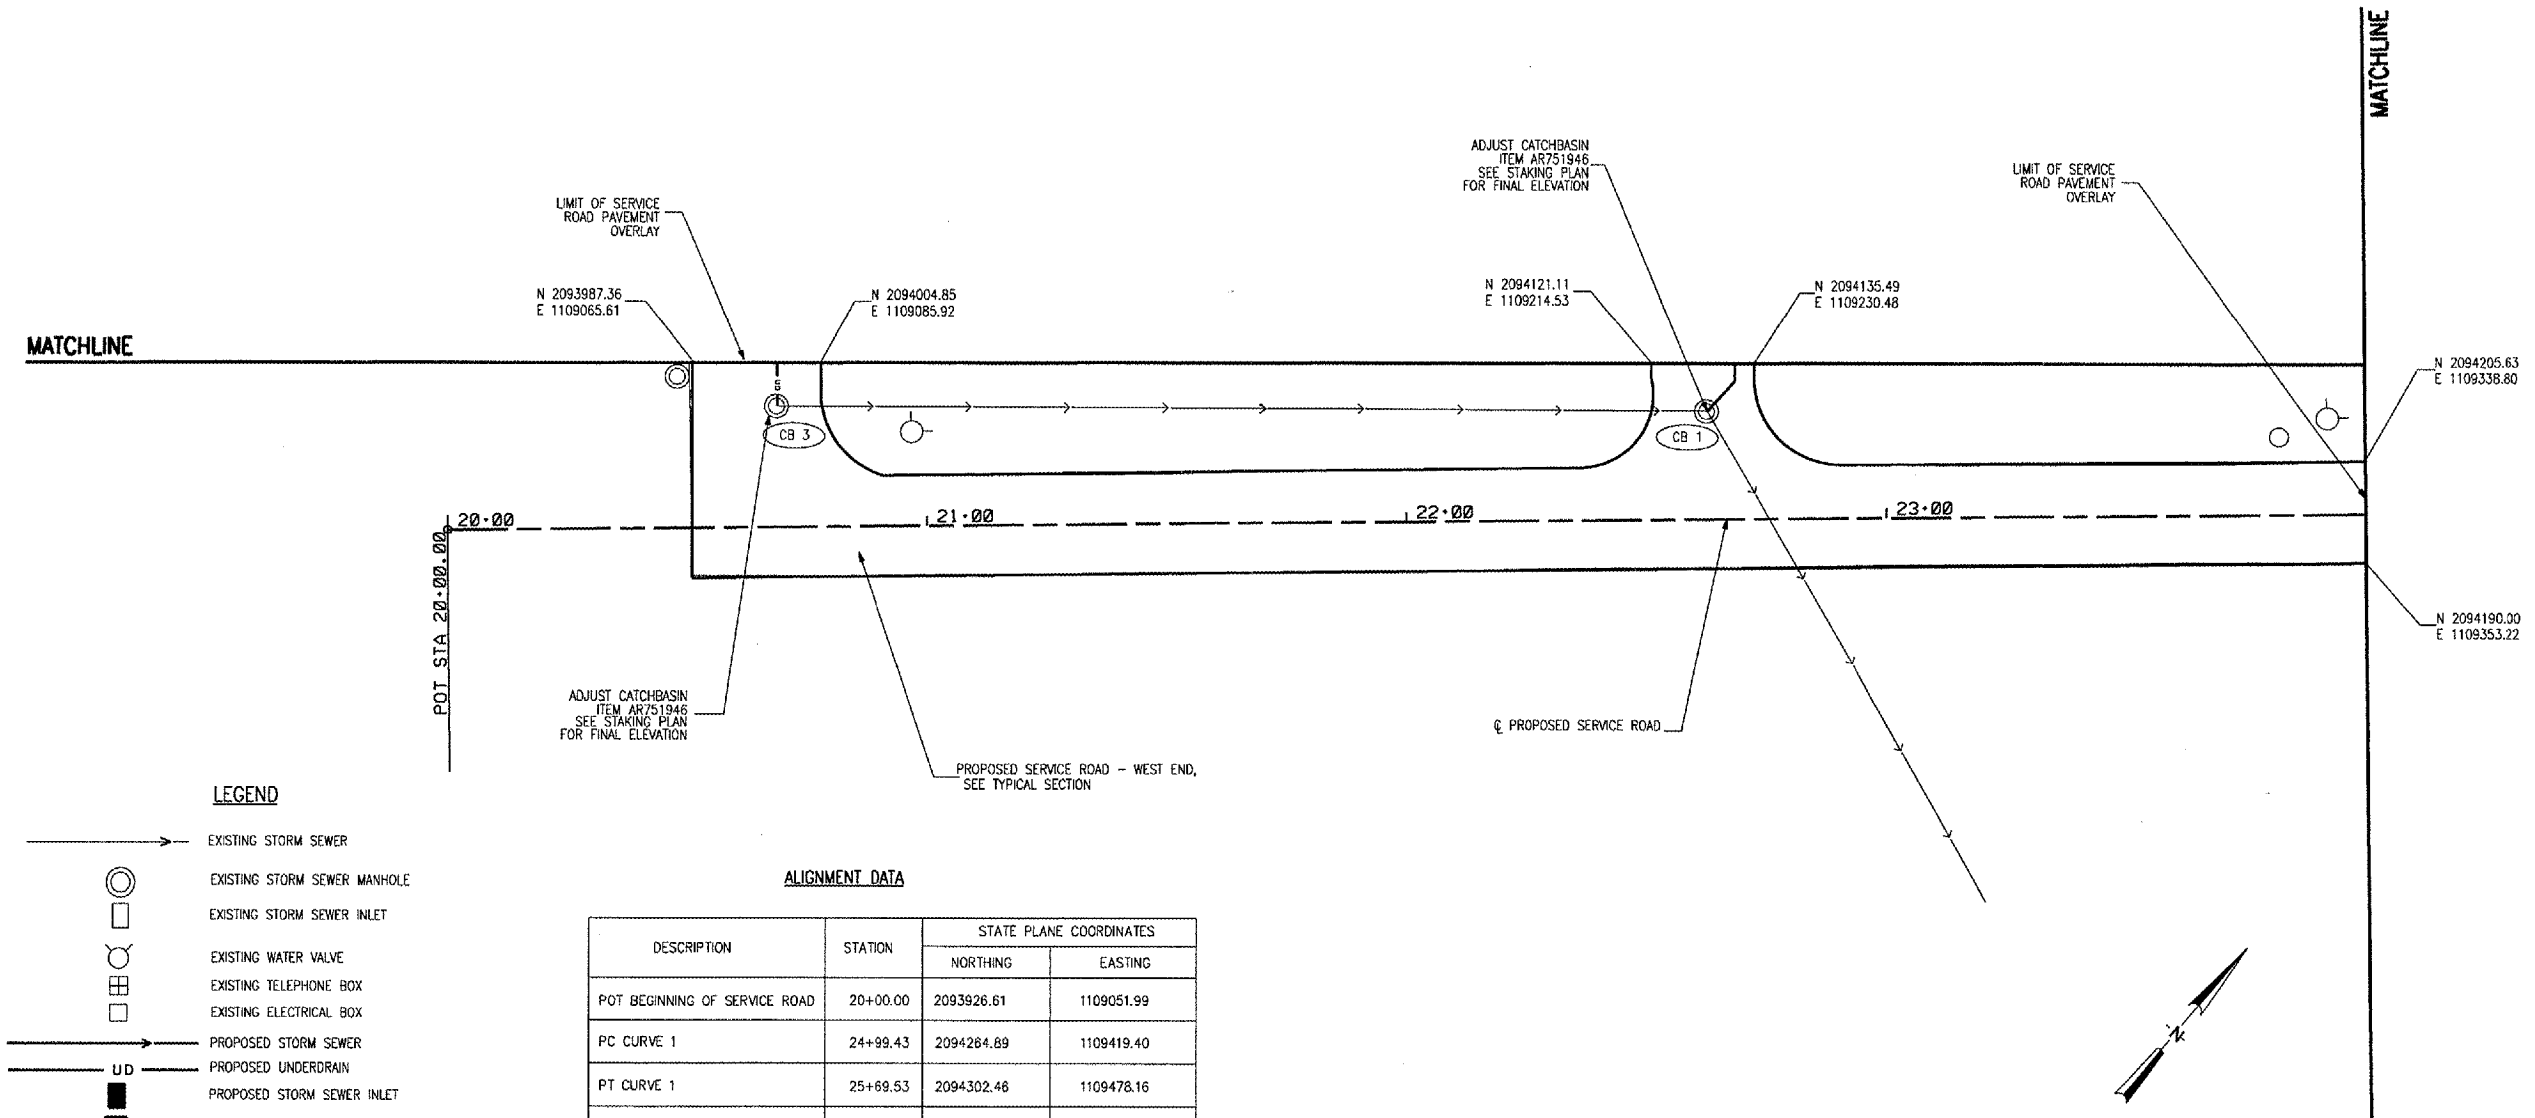

NOTES

- CONTRACTOR IS REQUIRED TO FIELD VERIFY EXISTING UTILITY LOCATIONS.
- ALIGNMENT AND COORDINATES IS BASED ON STATE PLANE COORDINATES.
- FOR ADDITIONAL STORM SEWER AND UNDERDRAIN INFORMATION, SEE SCHEDULES.

