



HANSON PROFESSIONAL SERVICES INC.
815 Commerce Drive, Suite 200
Oak Brook, Illinois 60523
Telephone: 630.990.3800
Fax: 630.990.3801




Waukegan Regional Airport
Waukegan Regional Port District
3580 North McAree Road
Waukegan, Illinois 60087
Phone: 847.244.0055
Fax: 847.244.3813


WAUKEGAN REGIONAL AIRPORT

REHABILITATE HANGAR
TAXILANES AND SERVICE
ROAD


IDA PROJECT NO. UGN-3601

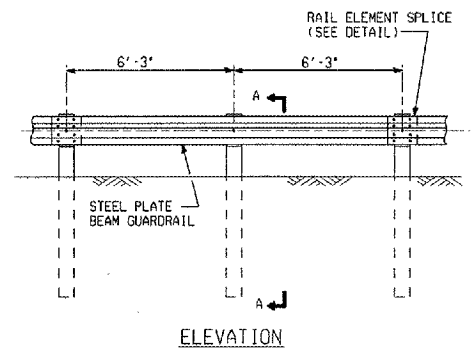


ELEVATION
TYPE A
6'-3" TYPICAL POST SPACING

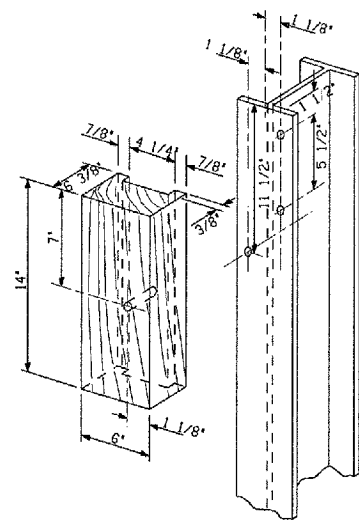


WOOD BLOCK-OUT AND
STEEL POST DETAILS

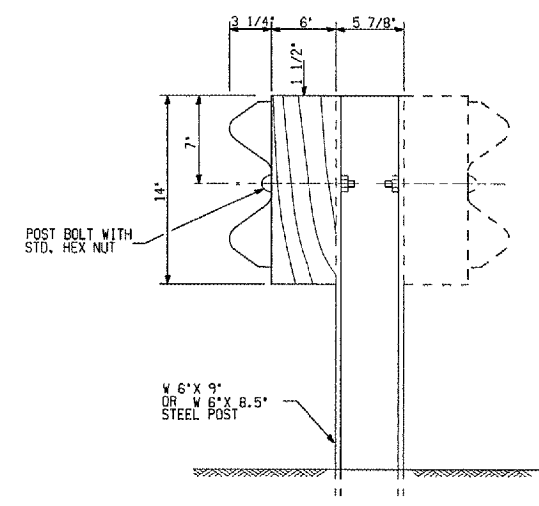

STEEL POST CONSTRUCTION

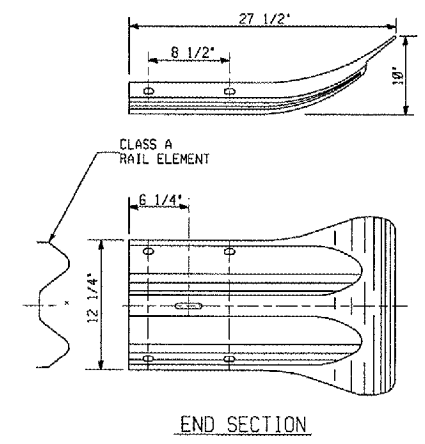

END SECTION

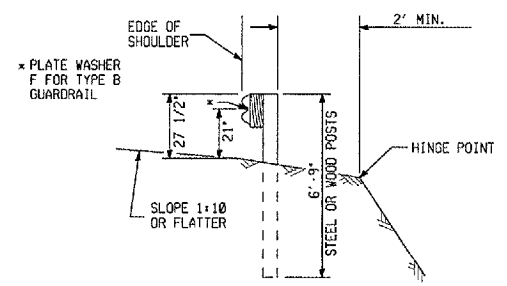

SECTION A-A


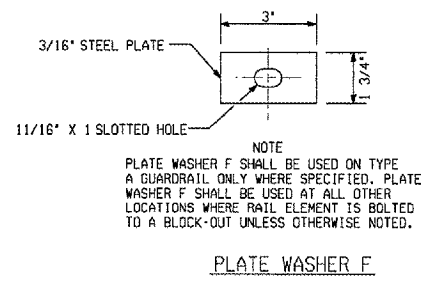



PLATE WASHER F

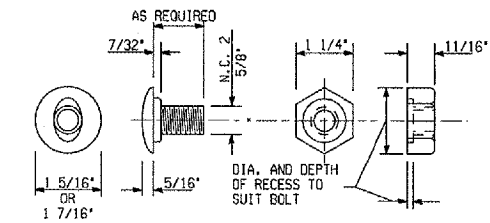


POST OR SPLICE BOLT & NUT

DETAILS SHOWN ARE NOT TO SCALE

IDOT STANDARD 630001-05

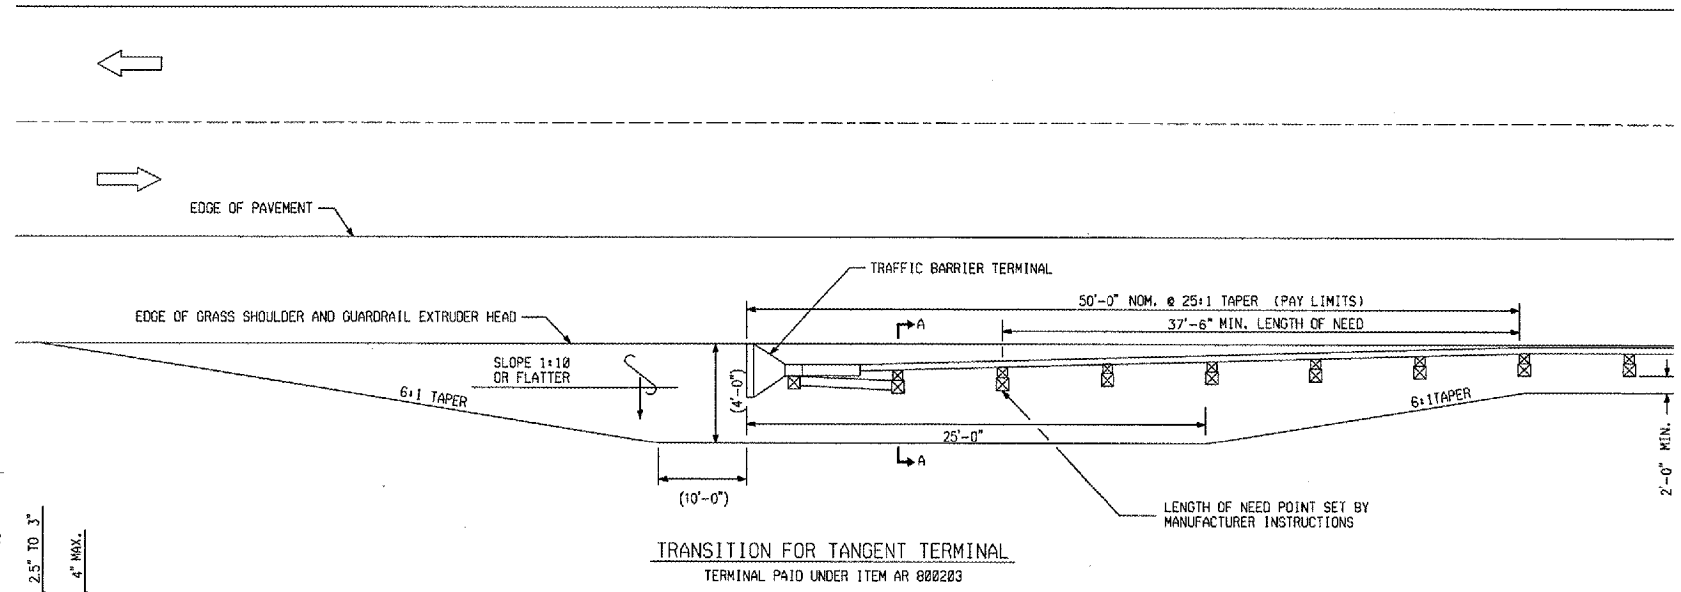

TRANSITION FOR TANGENT TERMINAL
TERMINAL PAID UNDER ITEM AR 800203

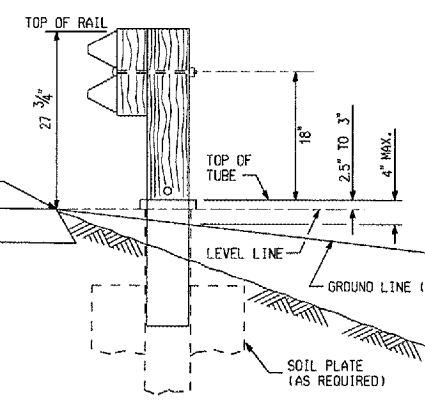

SECTION A-A

DETAILS SHOWN ARE NOT TO SCALE

MODIFIED IDOT STANDARD 630301-03

GENERAL NOTES
25:1 TAPER REQUIRED SO THE GUARDRAIL
HEAD WILL NOT ENCRGOACH ON THE SHOULDER.

No.	Drawing Issue Description	Date	By

Date
APRIL 21, 2006
Sheet Title

GUARDRAIL DETAILS

831-04TXVD	Project Number
RPH	11/15/05
Layout By	Date
RPH	11/15/05
Designed By	Date
RPH/RMH	04/04/06
Reviewed By	Date
SJM	DSY
Drawn By	Sheet No.