

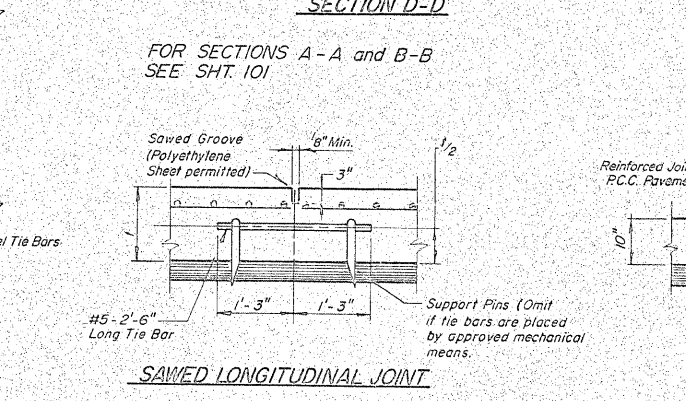
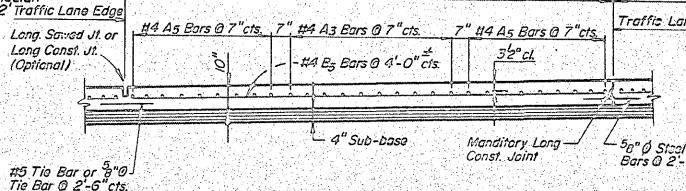
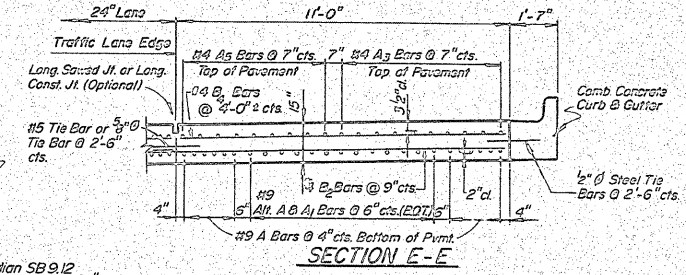
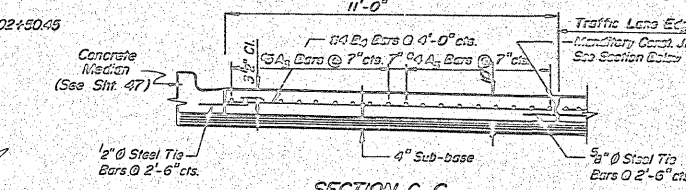
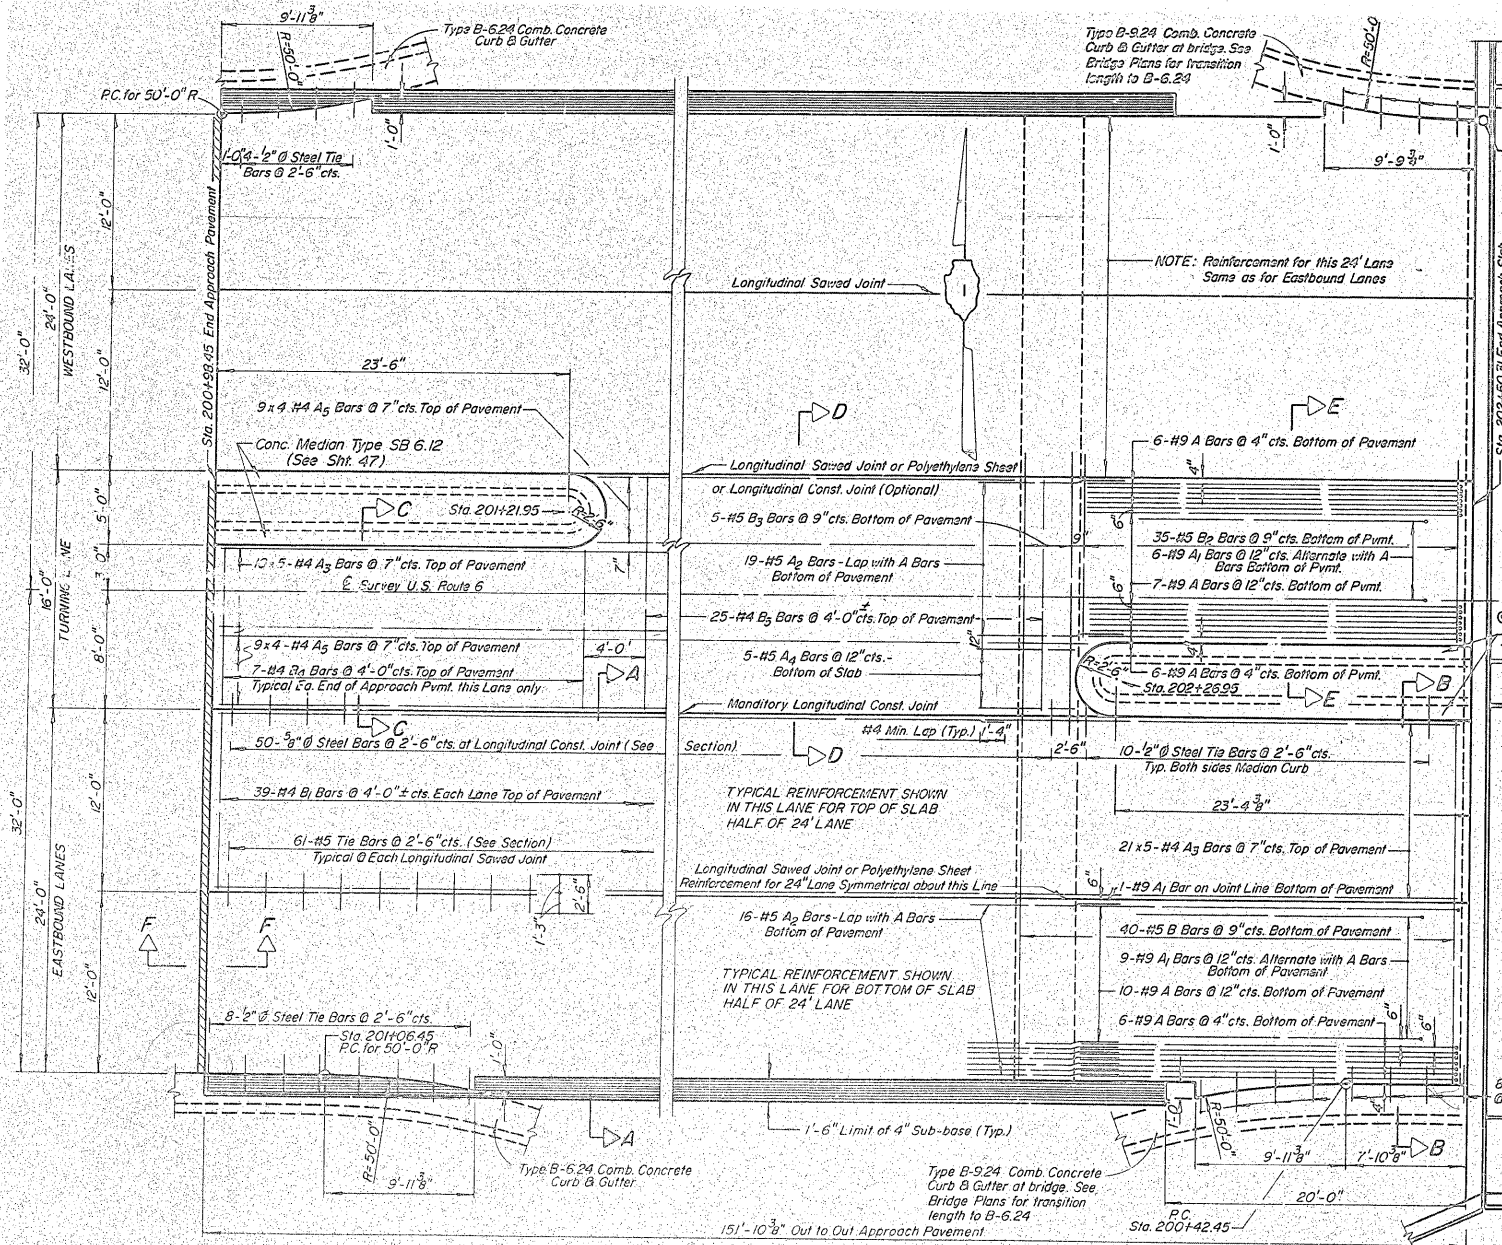
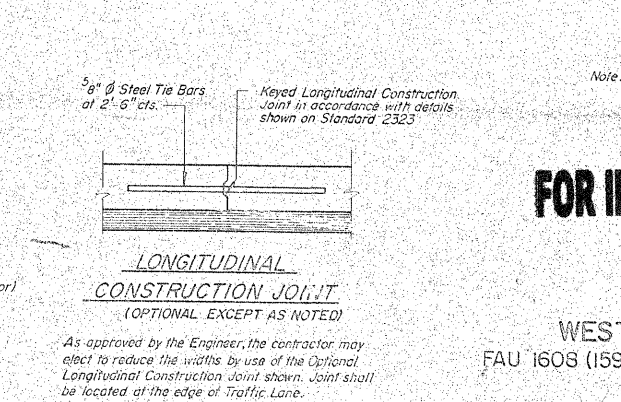
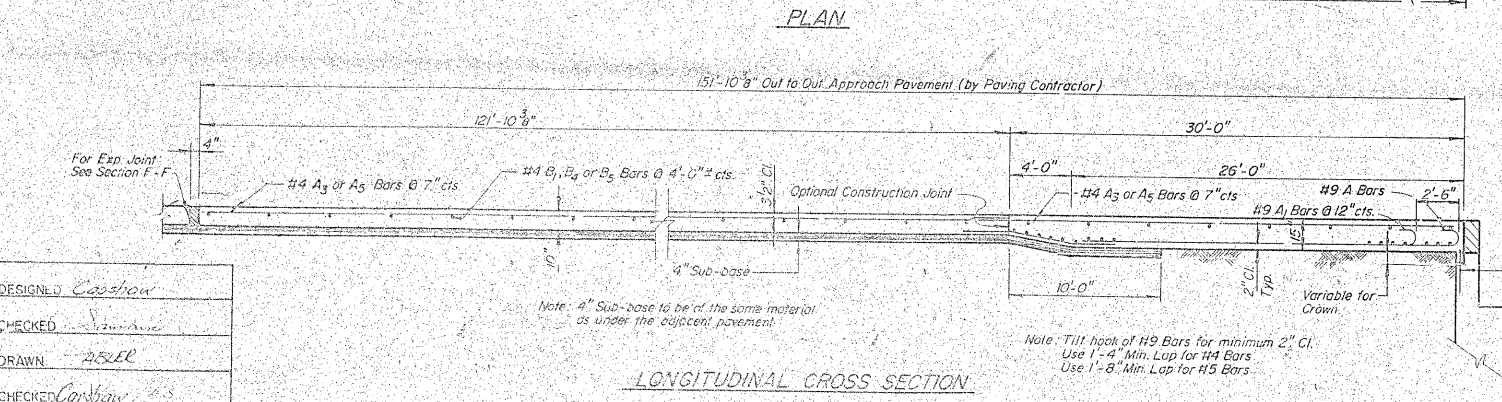


DATE	ISSUED	REVISION	BY	DATE	CHECKED
WEST APPROACH PAVEMENT					

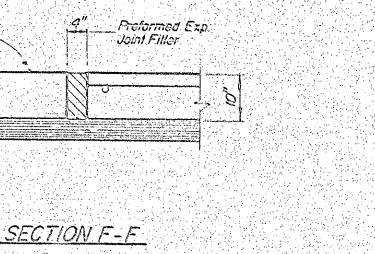

**WEST APPROACH
BILL OF MATERIAL**

BAR NUMBER	SIZE	LENGTH	SHAPE
Bridge Approach Pavement			
Reinforcement Bars			
Sq. Yds. 1052.5			
Lbs. 27077			

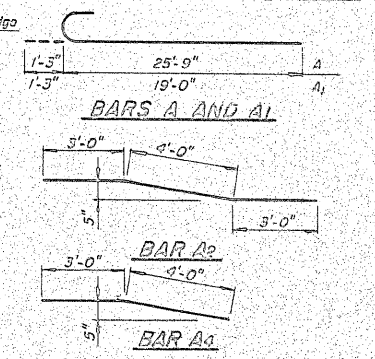

FOR INFORMATION ONLY

WEST APPROACH PAVEMENT
FAU 1608 (159th ST.) OVER LITTLE CALUMET RIVER
COOK COUNTY
SECTION 539-BY STATION 203+31.20

