


FINAL SURVEY	SURVEYED	BY	DATE
NOTE BOOK	PLOTTED		
AREAS CHECKED	DATE		
NO.			

ORIGINAL SURVEY	SURVEYED	BY	DATE
NOTE BOOK	PLOTTED		
AREAS CHECKED	DATE		
NO.			

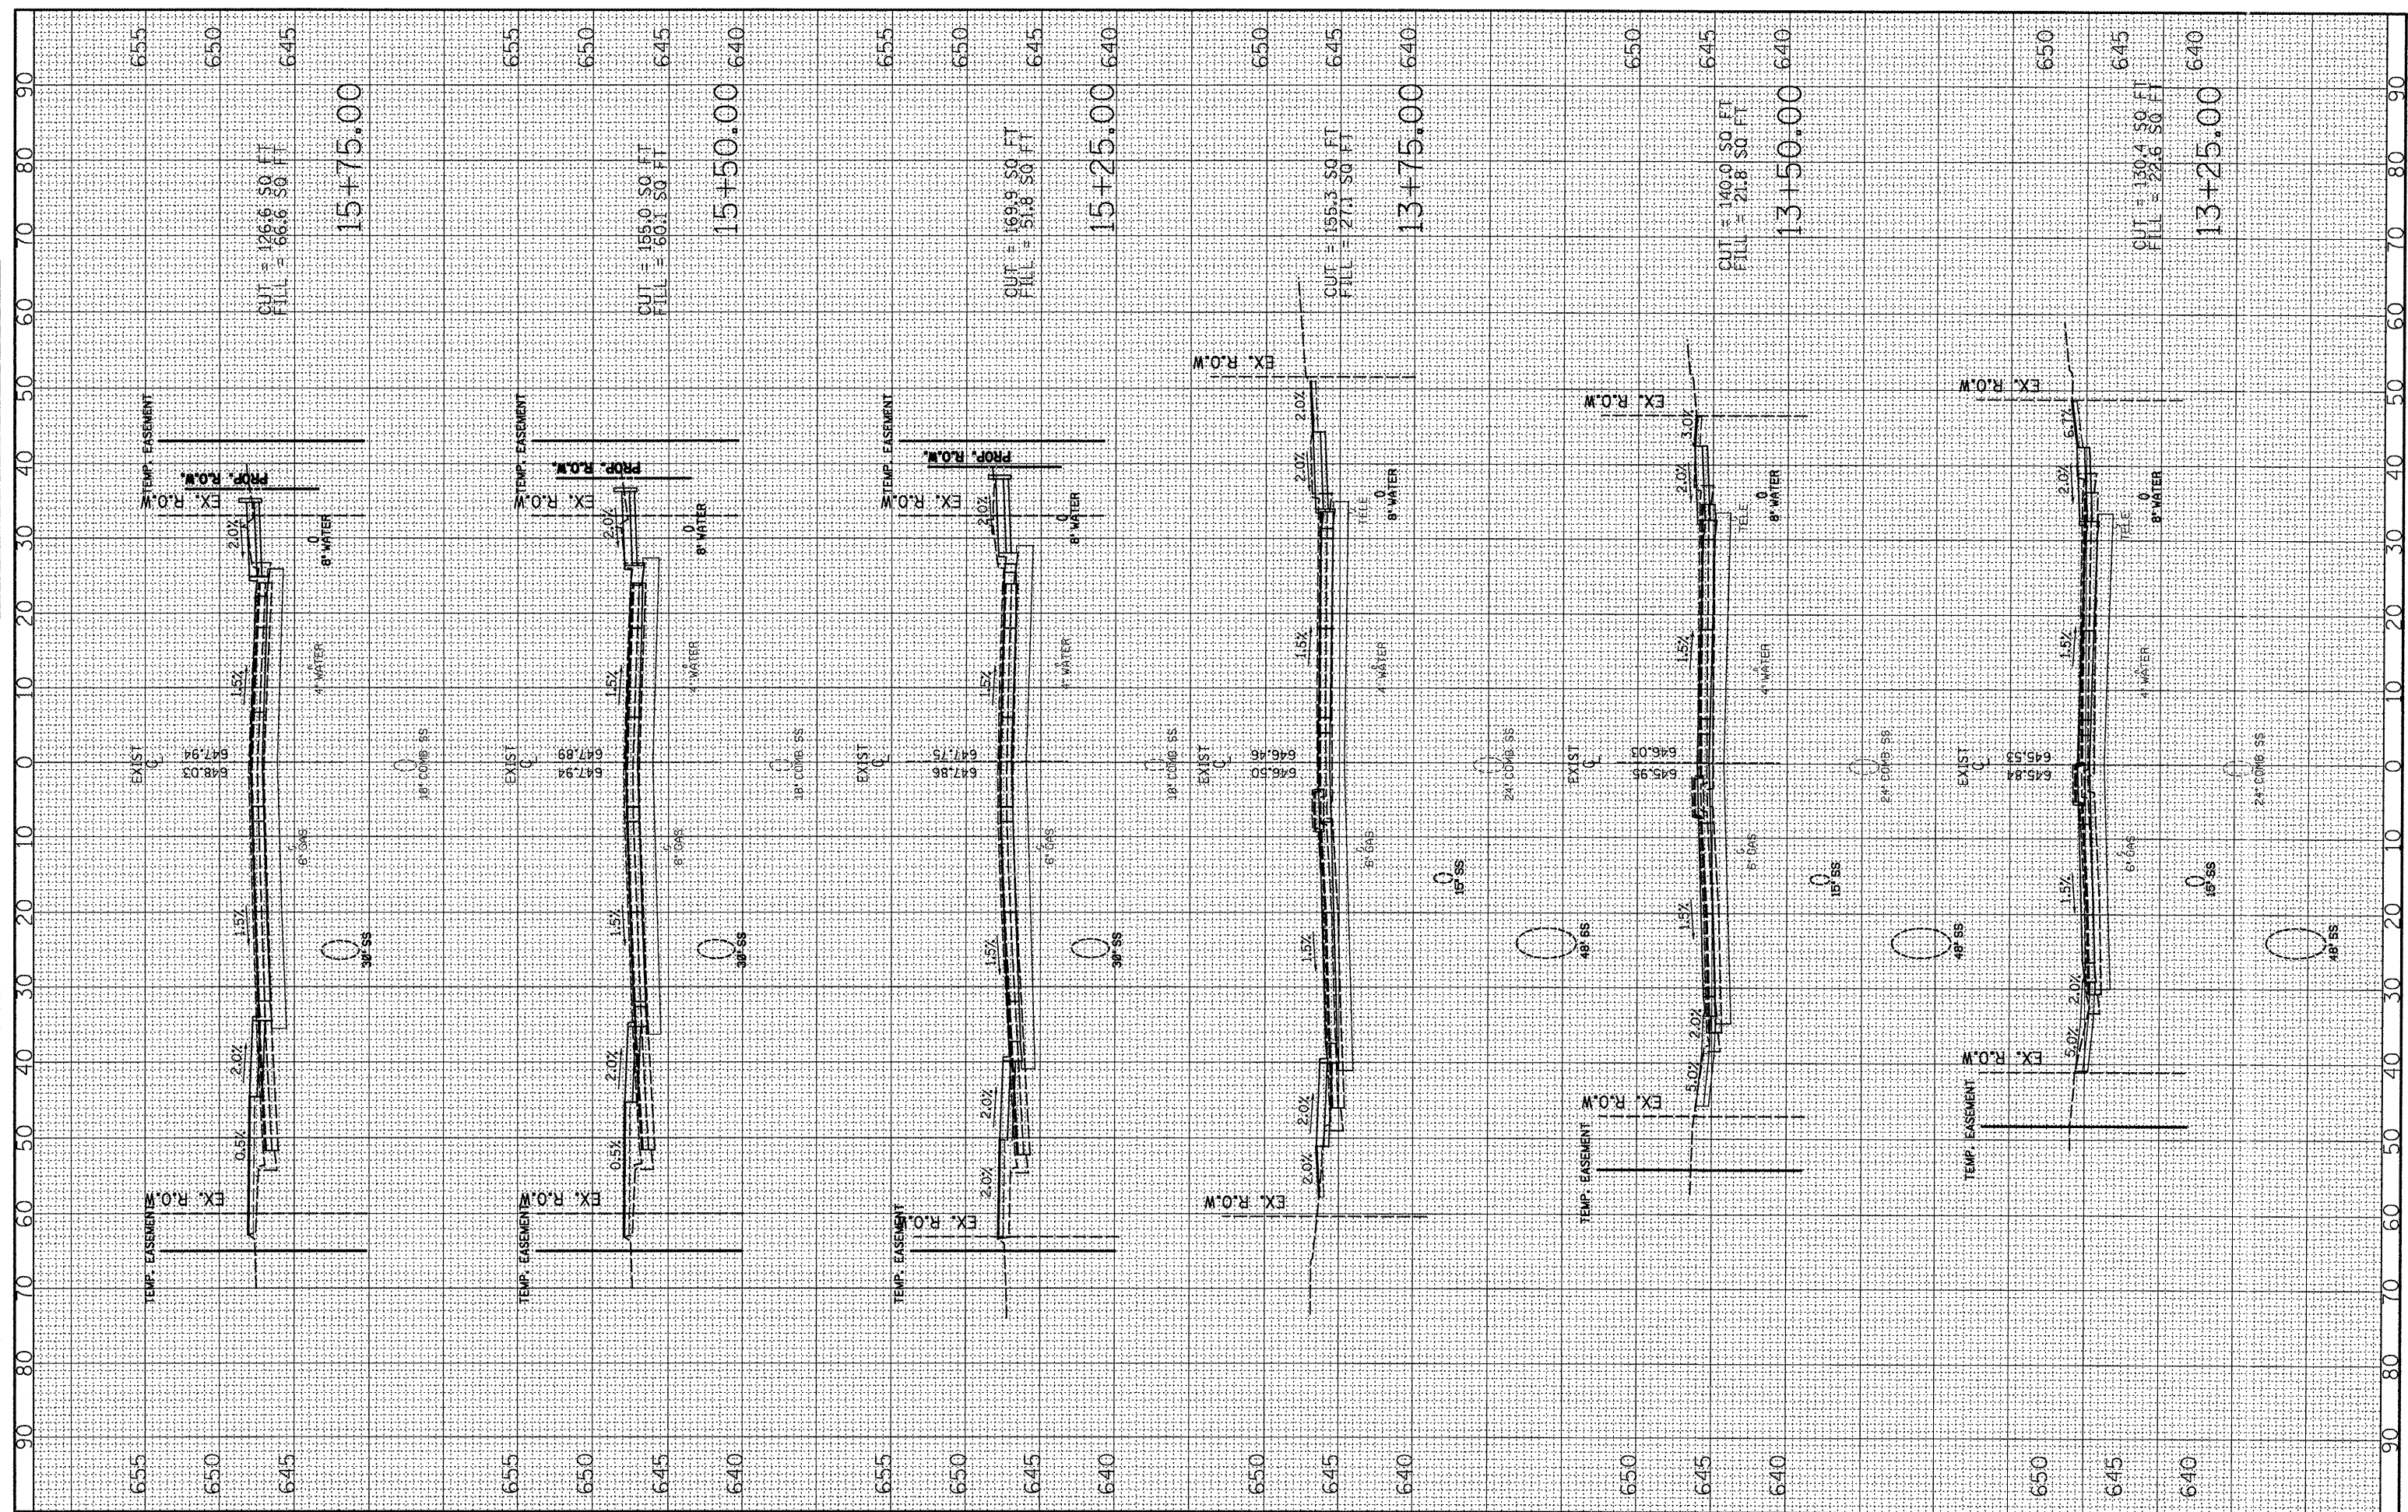

FILE NAME = P:\P-09\2193 - 100T DURVTask-04\DWG\SH17.D4
 USER NAME = _2193 Task 4_

DESIGNED RP
 DRAWN JRS
 CHECKED RB
 DATE

REVISED -
 REVISED -
 REVISED -
 REVISED -

PLOT SCALE = 1:200
 PLOT DATE = 12/21/2010

INFRASTRUCTURE ENGINEERING
 456 Fulton St. | Suite 104 | Peoria, IL 61602
 P 309.637.9100 | F 309.637.9210 | www.infrastructure-eng.com

STATE OF ILLINOIS
DEPARTMENT OF TRANSPORTATION

LOCUST STREET CROSS SECTIONS
LOCUST STREET-RECONSTRUCTION
 SCALE: 1/4" = 1'-0" SHEET NO. 03 OF 12 SHEETS STA. 13+25.00 TO STA. 15+75.00

F.A. RTE.	SECTION	COUNTY	TOTAL SHEETS	SHEET NO.
	(41Z, 135) R, N ₂ (1CS) I	FULTON	125	116
			CONTRACT NO.	68877
ILLINOIS FED. AID PROJECT D4-94-009-09				