

STATE OF ILLINOIS  
DEPARTMENT OF TRANSPORTATION  
DIVISION OF HIGHWAYS

**PROPOSED  
HIGHWAY PLANS**

FAS ROUTE 1279 (IL 178)  
SECTION (P6)DM-1

TYPE of IMPROVEMENT  
LASALLE COUNTY

C-93-146-10


F.A.S. RTE.	SECTION	COUNTY	TOTAL SHEETS	SHEET NO.
1279	(P6)DM-1	LASALLE	3	1
		ILLINOIS	CONTRACT NO. 66A52	

INDEX OF SHEETS

- COVER SHEET
- GENERAL NOTES & SUMMARY OF QUANTITIES
- PLAN VIEW

STANDARDS

- 000001-05 STANDARD SYMBOLS, ABBREVIATIONS AND PATTERNS  
701001-02 OFF-ROAD OPERATIONS 2L, 2W, MORE THAN 15' (4.5 m) AWAY  
701006-03 OFF-ROAD OPERATIONS 2L, 2W, 15' (4.5 m) TO 24" (600 mm) FROM PAVEMENT EDGE  
701301-03 LANE CLOSURE, 2L, 2W, SHORT TIME OPERATIONS  
701901-01 TRAFFIC CONTROL DEVICES

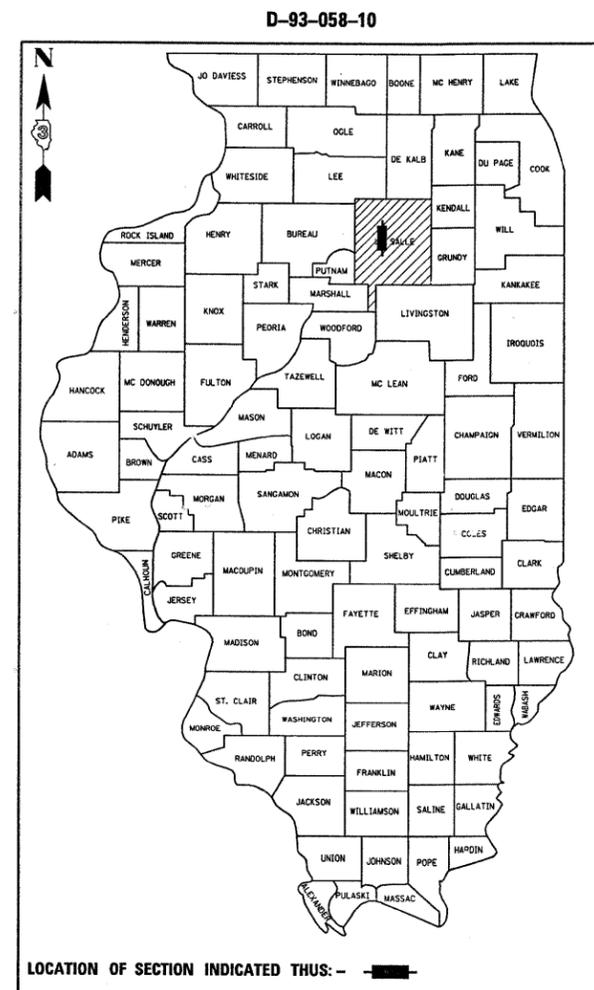


FUNCTION CLASSIFICATION  
MAJOR COLLECTOR - RURAL  
2005 ADT = 4250  
P.V. = 83.5% S.U. = 10.3% M.U. = 6.2%

STATE OF ILLINOIS  
DEPARTMENT OF TRANSPORTATION  
DIVISION OF HIGHWAYS

SUBMITTED May 17 2010  
George Ryan  
DEPUTY DIRECTOR OF HIGHWAYS, REGION ENGINEER

June 25 2010  
Scott E. Stitt, P.E.  
Acting ENGINEER OF DESIGN AND ENVIRONMENT

June 25 2010  
Christine M. Reed  
DIRECTOR OF HIGHWAYS, CHIEF ENGINEER

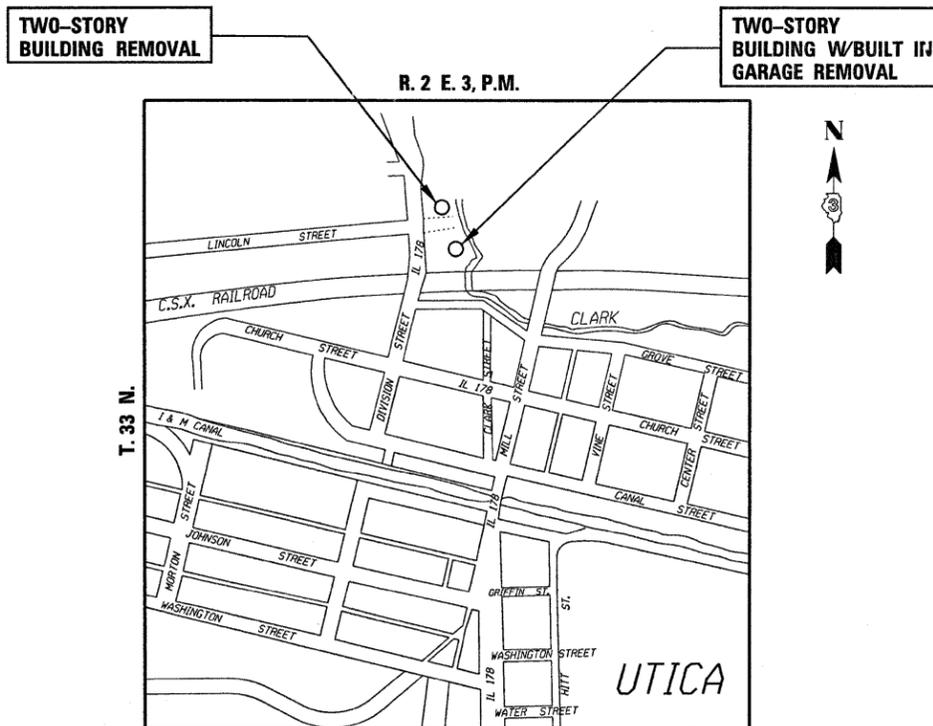

LOCATION MAP  
NOT TO SCALE

MICROFILMED \_\_\_\_\_  
REEL NUMBER \_\_\_\_\_  
AWARDED \_\_\_\_\_  
RESIDENT ENGINEER \_\_\_\_\_  
AS BUILT CHANGES WERE MADE  
ON THE FOLLOWING SHEETS \_\_\_\_\_

J.U.L.I.E.  
JOINT UTILITY LOCATION INFORMATION FOR EXCAVATION  
1-800-892-0123  
OR 811

PROJECT ENGINEER: CRAIG REED  
UNIT CHIEF: BRAD DUNCAN  
TOWNSHIP: UTICA

CONTRACT NO. 66A52

PRINTED BY THE AUTHORITY  
OF THE STATE OF ILLINOIS

GENERAL NOTES

SEEDING SHALL NOT BE PERMITTED AT ANY TIME WHEN THE GROUND IS FROZEN, WET, OR IN AN UNTILLABLE CONDITION. LOCATIONS TO BE SEEDED WILL BE DETERMINED BY THE ENGINEER.

ANY REFERENCE TO A STANDARD IN THESE PLANS SHALL BE INTERPRETED TO MEAN THE EDITION AS INDICATED BY THE SUBNUMBER SHOWN IN THE LIST OF STANDARDS OR THE COPY INCLUDED IN THESE PLANS.

THE CONTRACTOR SHALL CONTACT JULIE AT LEAST 48 HOURS PRIOR TO EXCAVATION TO DETERMINE WHICH UTILITIES ARE IN THE AREA.

SUMMARY OF QUANTITIES

CODE NO.	CONSTRUCTION CODE TYPE:	UNIT	Y004
			TOTAL QUANTITY
21101615	TOPSOIL FURNISH AND PLACE, 4"	SQ YD	779
25000200	SEEDING, CLASS 2	ACRE	0.16
25000400	NITROGEN FERTILIZER NUTRIENT	POUND	14
25000500	PHOSPHORUS FERTILIZER NUTRIENT	POUND	14
25000600	POTASSIUM FERTILIZER NUTRIENT	POUND	14
25100115	MULCH, METHOD 2	ACRE	0.16
28000250	TEMPORARY EROSION CONTROL SEEDING	POUND	16
67100100	MOBILIZATION	L SUM	1
Z0007601	BUILDING REMOVAL NO. 1	L SUM	1
Z0007602	BUILDING REMOVAL NO. 2	L SUM	1
* Z0049901	REMOVAL AND DISPOSAL OF NON-FRIABLE ASBESTOS, BUILDING NO. 1	L SUM	1

\* SPECIALTY ITEMS

TOPSOIL & SEEDING

BUILDING NUMBER (PARCEL #)	TOPSOIL FURNISH AND PLACE 4"	SEEDING CLASS 2	NITROGEN FERTILIZER NUTRIENT	PHOSPHORUS FERTILIZER NUTRIENT	POTASSIUM FERTILIZER NUTRIENT	MULCH METHOD 2
	SQ YD	ACRE	TON	TON	TON	ACRE
1 (3JT0001)	344	0.07	6	6	6	0.07
2 (3JT0003)	435	0.09	8	8	8	0.09
TOTALS	779	0.16	14	14	14	0.16

STATE OF ILLINOIS  
DEPARTMENT OF TRANSPORTATION  
DISTRICT THREE


PREPARED BY: *David P. ...*  
ACTING DISTRICT STUDIES & PLANS ENGINEER

DATE: May 17, 2010

EXAMINED BY: *Herbert ...*  
DISTRICT CONSTRUCTION ENGINEER

*Ray ...*  
DISTRICT MATERIALS ENGINEER

*Anna ...*  
DISTRICT OPERATIONS ENGINEER

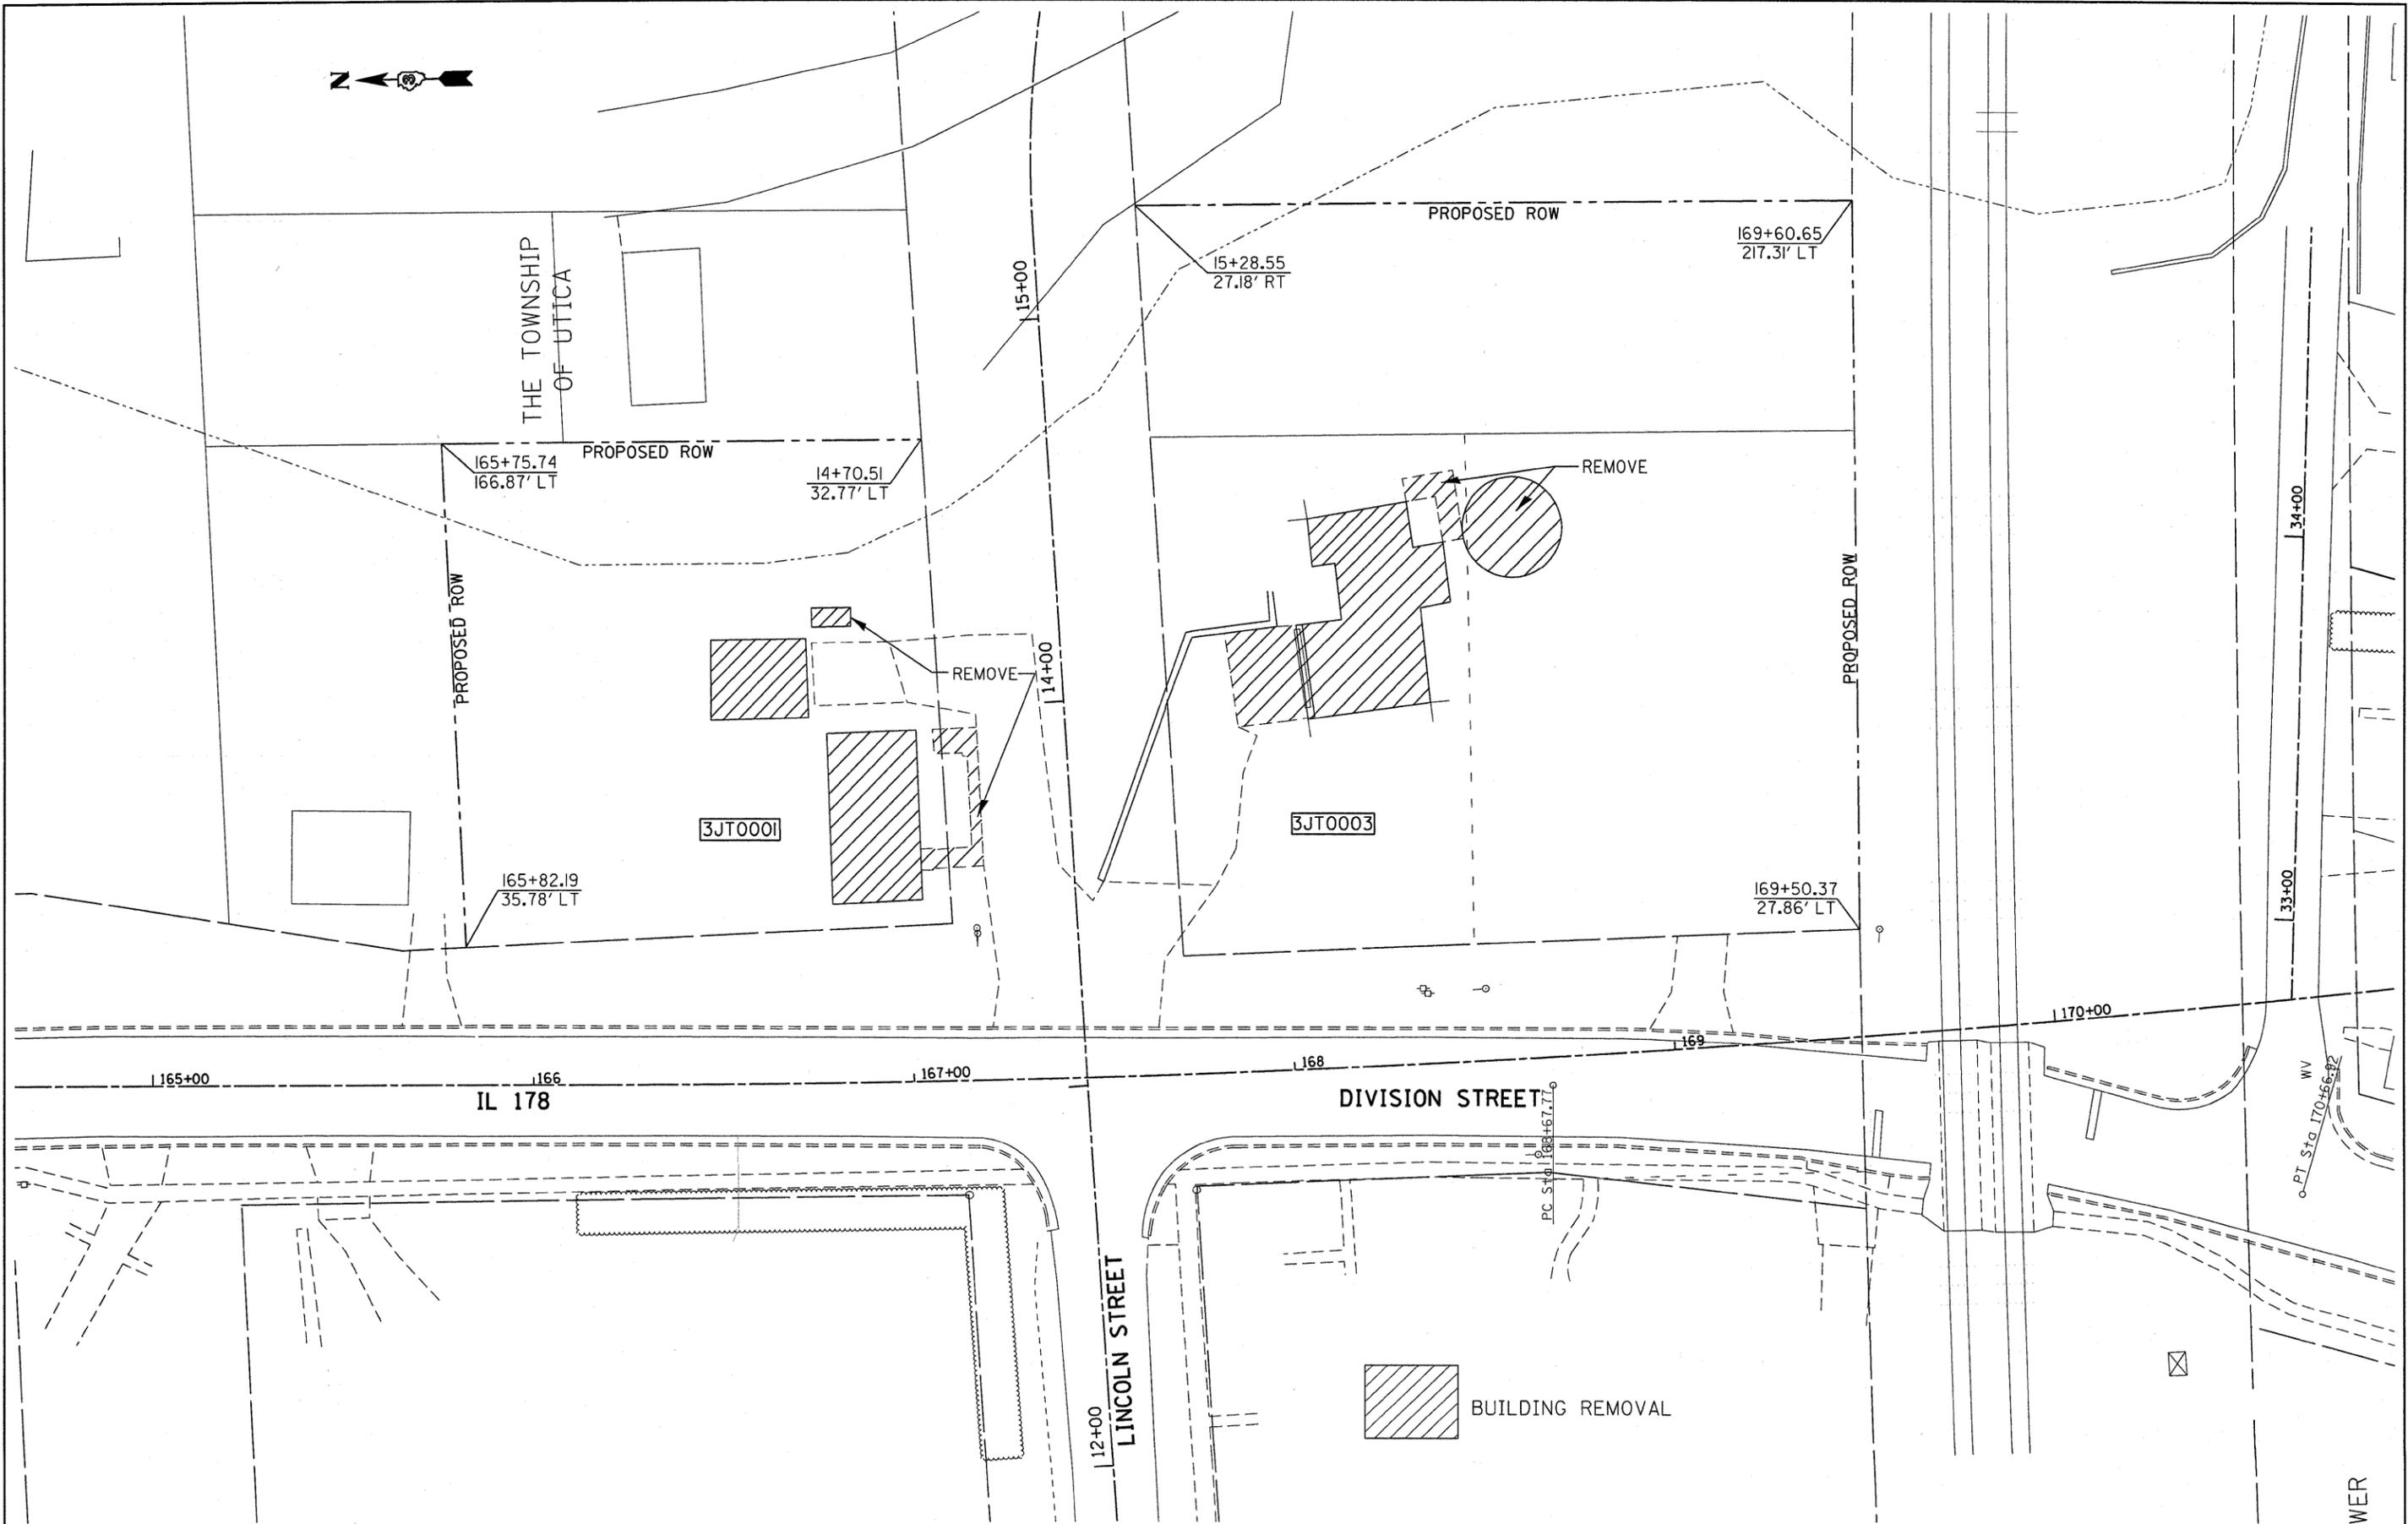

FILE NAME =	USER NAME = duncanbd	DESIGNED -	REVISED -
c:\pwork\pwork\DOT\DUNCANBD\0286753\0366A52-sht-details.DGN		DRAWN -	REVISED -
		CHECKED -	REVISED -
		DATE -	REVISED -

**STATE OF ILLINOIS  
DEPARTMENT OF TRANSPORTATION**

<b>PLAN VIEW</b>			
SCALE:	SHEET NO.	OF SHEETS	STA. TO STA.

F.A.S. RTE.	SECTION	COUNTY	TOTAL SHEETS	SHEET NO.
1279	(P6)DM-1	LASALLE	3	3
CONTRACT NO. 66A52			ILLINOIS FED. AID PROJECT	