

STATE OF ILLINOIS
DEPARTMENT OF TRANSPORTATION

F.A.S. RTE	SECTION	COUNTY	TOTAL SHEETS	SHEET NO.
248	(117B)SCR	BUREAU	* 5	1
		ILLINOIS	CONTRACT NO. 66L16	

* 5 + 1 = 6 TOTAL SHEETS

INDEX OF SHEETS

1. COVER SHEET
2. GENERAL NOTES
3. SUMMARY OF QUANTITIES
4. TYPICAL SECTION
5. SCOUR MITIGATION DETAILS
6. TEMPORARY INFORMATION SIGNING

STANDARDS

- | | |
|-----------|--|
| 000001-07 | STANDARD SYMBOLS, ABBREVIATIONS AND PATTERNS |
| 701001-02 | OFF-ROAD OPERATIONS 2L, 2W, MORE THAN 15' (4.5 m) AWAY |
| 701006-05 | OFF-ROAD OPERATIONS 2L, 2W, 15' (4.5 m) TO 24" (600 mm) FROM PAVEMENT EDGE |
| 701201-05 | LANE CLOSURE, 2L, 2W, DAY ONLY, FOR SPEEDS \geq 45 MPH |
| 701301-04 | LANE CLOSURE, 2L, 2W, SHORT TIME OPERATIONS |
| 701901-08 | TRAFFIC CONTROL DEVICES |


**PROPOSED
HIGHWAY PLANS**

**F.A.S. ROUTE 248 (TISKILWA SPUR)
SECTION (117B)SCR
SCOUR MITIGATION
BUREAU COUNTY**

PROJECT LOCATION

SN 006-0114
CARRYING FAS 248 (TISKILWA SPUR)
OVER BIG BUREAU CREEK
0.30 MI NORTH OF TISKILWA


C-93-102-20

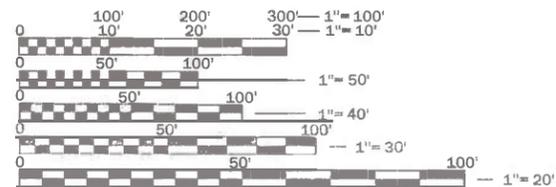


FULL SIZE PLANS HAVE BEEN PREPARED USING STANDARD ENGINEERING SCALES. REDUCED SIZED PLANS WILL NOT CONFORM TO STANDARD SCALES. IN MAKING MEASUREMENTS ON REDUCED PLANS, THE ABOVE SCALES MAY BE USED.

J.U.L.I.E.
JOINT UTILITY LOCATION INFORMATION FOR EXCAVATION
1-800-892-0123
OR 811

PROJECT ENGINEER JOE KANNEL P.E.
UNIT CHIEF RON WOODSHANK
DISTRICT 3 NO. (815) 434-6131
CONTRACT NO. 66L16

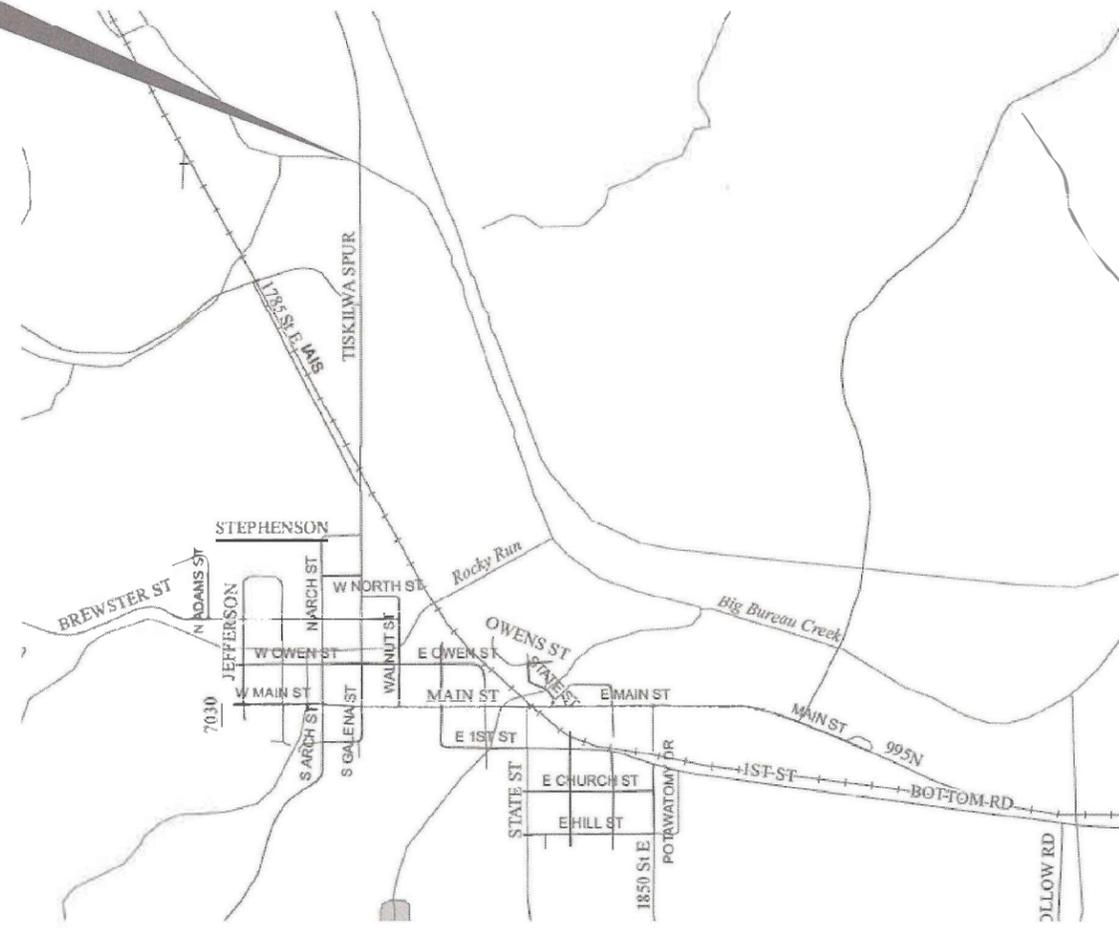

POINT LOCATION

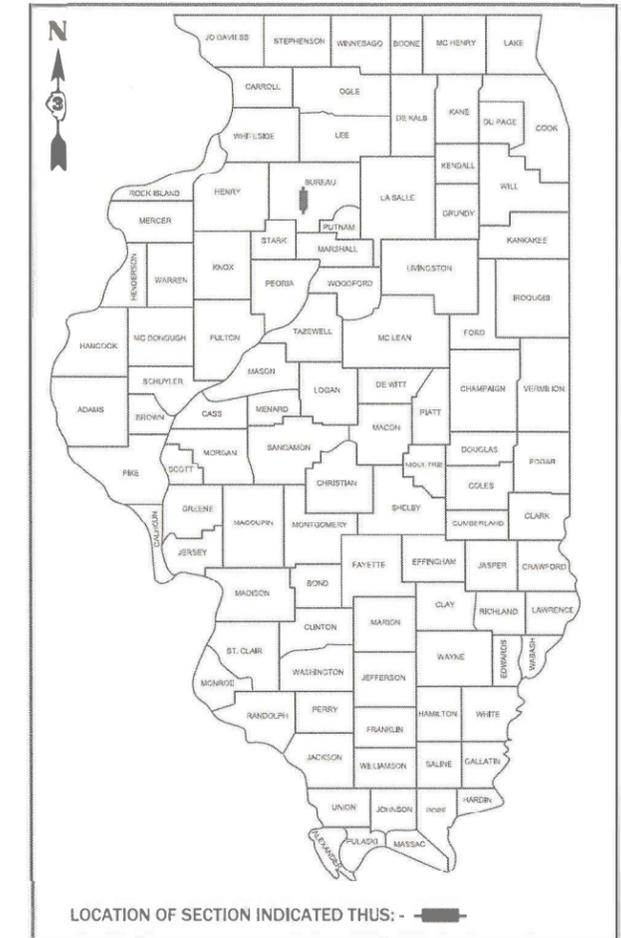

LOCATION OF SECTION INDICATED THIS: - [shaded area]

FUNCTIONAL CLASSIFICATION
RURAL
MINOR COLLECTOR
F.A.S. ROUTE 248 (TISKILWA SPUR)
2017 ADT = 1050
P.V. 91.4% S.U. 6.7% M.U. 1.9%

STATE OF ILLINOIS
DEPARTMENT OF TRANSPORTATION

SUBMITTED May 13th 2020
[Signature] REGIONAL ENGINEER

June 26, 2020
[Signature]
ENGINEER OF DESIGN AND ENVIRONMENT

June 26, 2020
[Signature]
DIRECTOR OF HIGHWAYS PROJECT IMPLEMENTATION

**PRINTED BY THE AUTHORITY
OF THE STATE OF ILLINOIS**

GENERAL NOTES

PLAN DIMENSIONS AND DETAILS RELATIVE TO EXISTING PLANS ARE SUBJECT TO NOMINAL CONSTRUCTION VARIATIONS. THE CONTRACTOR SHALL FIELD VERIFY EXISTING DIMENSIONS AND DETAILS AFFECTING NEW CONSTRUCTION AND MAKE NECESSARY APPROVED ADJUSTMENTS PRIOR TO CONSTRUCTION OR ORDERING OF MATERIALS. SUCH VARIATIONS SHALL NOT BE CAUSE FOR ADDITIONAL COMPENSATION FOR A CHANGE IN SCOPE OF WORK; HOWEVER, THE CONTRACTOR WILL BE PAID FOR THE QUANTITY ACTUALLY FURNISHED AT THE UNIT PRICE BID FOR THE WORK.

BEDDING AND FILTER FABRIC SHALL NOT BE REQUIRED FOR THIS WORK.

THE CONTRACTORS CONSTRUCTION WORK SHALL NOT ENCROACH WITHIN A MINIMUM OF 10 FEET FROM THE EXPOSED GAS LINE AS SHOWN ON PLAN DETAILS.

SEEDING WILL NOT BE PERMITTED AT ANY TIME WHEN THE GROUND IS FROZEN, WET, OR IN AN UNTILLABLE CONDITION. LOCATIONS TO BE SEEDED WILL BE DETERMINED BY THE ENGINEER.

ABANDONED UNDERGROUND UTILITIES THAT CONFLICT WITH CONSTRUCTION SHALL BE DISPOSED OF OUTSIDE THE LIMITS OF THE RIGHT OF WAY ACCORDING TO ARTICLE 202.03 OF THE STANDARD SPECIFICATIONS AND AS DIRECTED BY THE ENGINEER. THIS WORK WILL NOT BE PAID FOR SEPARATELY, BUT WILL BE INCLUDED IN THE COST OF RELATED CONSTRUCTION TIEMS.

ALL EXCAVATED MATERIAL, WHICH INCLUDES DIGGING OR GRADING OF ANY SOIL OR FILL MATERIAL, WITH THE EXCEPTION OF AGGREGATE FILLS, MUST BE INCORPORATED WITHIN THE IDOT RIGHT OF WAY DUE TO ENVIRONMENTAL DOCUMENTATION REQUIREMENTS.

ANY REFERENCE TO A STANDARD IN THESE PLANS SHALL BE INTERPRETED TO MEAN THE EDITION AS INDICATED BY THE SUBNUMBER SHOWN IN THE LIST OF STANDARDS OR THE COPY INCLUDED IN THESE PLANS.

THE FOLLOWING RATES OF APPLICATION HAVE BEEN USED IN CALCULATING PLAN QUANTITIES:

RIPRAP, CLASS A4	1.35	TONS / CU YD
------------------	------	--------------

THE CONTRACTOR SHALL CONTACT JULIE AT LEAST 48 HOURS PRIOR TO EXCAVATION TO DETERMINE WHICH UTILITIES ARE IN THE AREA.

MEMBERS OF JULIE KNOWN TO BE WITHIN THE LIMITS OF THE IMPROVEMENT ARE: NICOR

COMMITMENTS

STATE OF ILLINOIS
DEPARTMENT OF TRANSPORTATION
DISTRICT THREE
AS BUILT INFORMATION

SUPERVISING CONSTRUCTION FIELD ENGINEER

RESIDENT ENGINEER / TECHNICIAN

START & END DATES
OF CONSTRUCTION:

INSPECTORS:

STATE OF ILLINOIS
DEPARTMENT OF TRANSPORTATION
DISTRICT THREE

PREPARED BY: _____
DISTRICT STUDIES & PLANS ENGINEER

DATE: _____

EXAMINED BY: _____
DISTRICT CONSTRUCTION ENGINEER

DISTRICT MATERIALS ENGINEER

DISTRICT OPERATIONS ENGINEER

MODEL: Default
FILE: \\nas101.psw.ibm.com\data\illinois\pww\DOT\Documents\DOT_Offices\District 3\Projects\0366L16\CADD\0366L16-cover.dgn

USER NAME = marinej	DESIGNED -	REVISED -
	DRAWN -	REVISED -
PLOT SCALE = 3.9370' / mm	CHECKED -	REVISED -
PLOT DATE = 5/5/2020	DATE -	REVISED -

**STATE OF ILLINOIS
DEPARTMENT OF TRANSPORTATION**

GENERAL NOTES

SCALE: SHEET 1 OF 1 SHEETS STA. TO STA.

F.A.S. RTE.	SECTION	COUNTY	TOTAL SHEETS	SHEET NO.
248	(117B)SCR	BUREAU	6	2
ILLINOIS FED. AID PROJECT			CONTRACT NO. 66L16	

MODEL: Default
 FILE: \\nrcs-pub\pub\rooms\dat\illinois.gov\PW\DOT\Documents\DOT_Offices\District 3\Projects\0366L16\CADD\0366L16-cover.dgn


CODE NO.	ITEM	UNIT	TOTAL QUANTITY	CONSTR. CODE
				CONTRACT MAINT. 100% STATE BRIDGE 0020 S.N. 006-0114
28100807	STONE DUMPED RIPRAP, CLASS A4	TON	570	570
67100100	MOBILIZATION	L SUM	1	1
70100450	TRAFFIC CONTROL AND PROTECTION, STANDARD 701201	L SUM	1	1
Z0030850	TEMPORARY INFORMATION SIGNING	SQ FT	42	42

USER NAME = mariniej	DESIGNED -	REVISED -
	DRAWN -	REVISED -
PLOT SCALE = 3.9370' / mm	CHECKED -	REVISED -
PLOT DATE = 5/5/2020	DATE -	REVISED -

**STATE OF ILLINOIS
 DEPARTMENT OF TRANSPORTATION**



SUMMARY OF QUANTITIES	
SCALE:	SHEET 1 OF 1 SHEETS STA. TO STA.

F.A.S. RTE. 248	SECTION (117B)SCR	COUNTY BUREAU	TOTAL SHEETS 6	SHEET NO. 3
CONTRACT NO. 66L16			ILLINOIS FED. AID PROJECT	

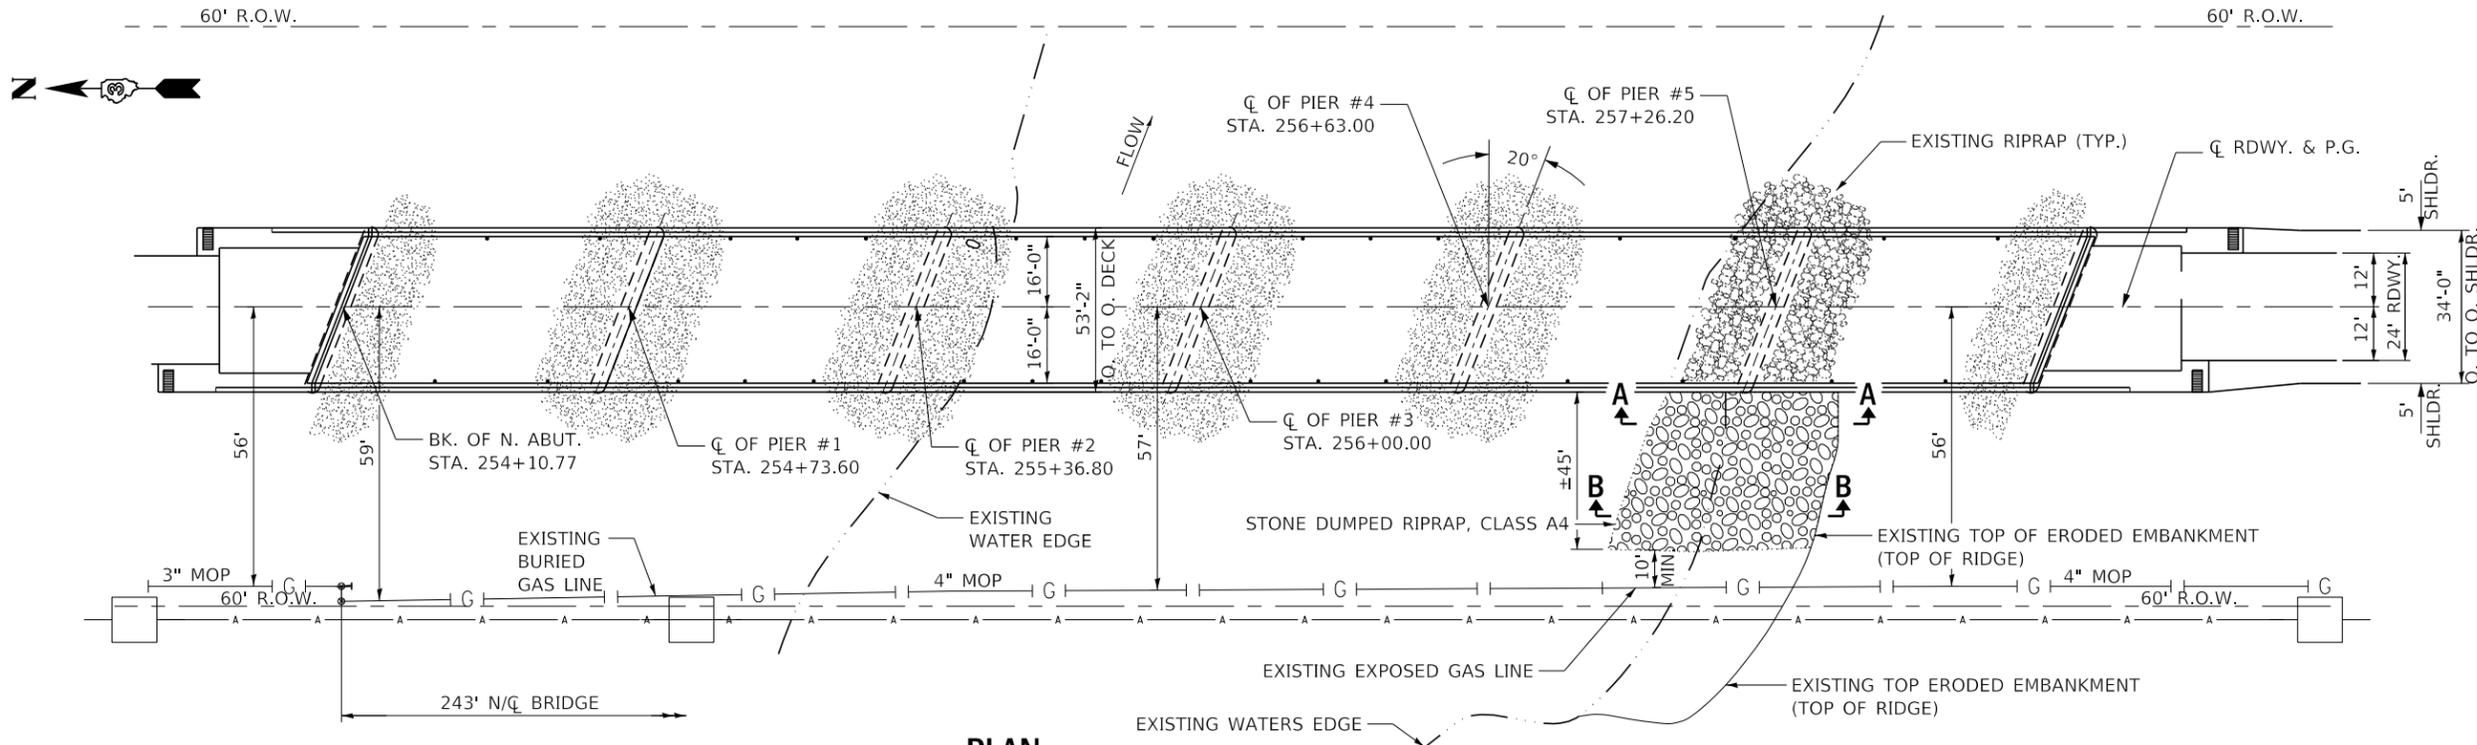

PLAN
STRUCTURE NO. 006-0114

- NOTES:**
1. THE CONTRACTOR SHALL EXERCISE CAUTION WHEN PLACING THE STONE DUMPED RIPRAP SO AS TO NOT ENCROACH WITHIN A 10' MINIMUM DISTANCE FROM THE EXISTING EXPOSED GAS LINE.
 2. AGGREGATE BEDDING AND FILTER FABRIC SHALL NOT BE REQUIRED FOR THIS WORK.

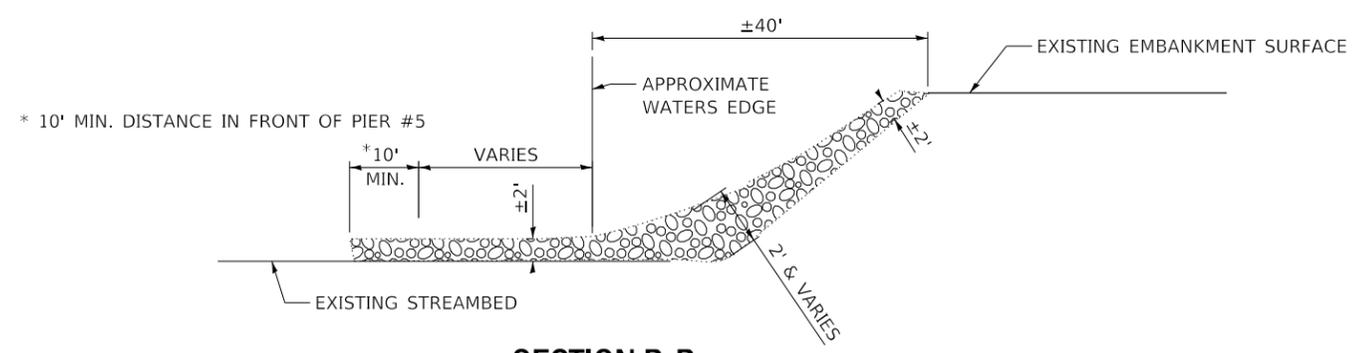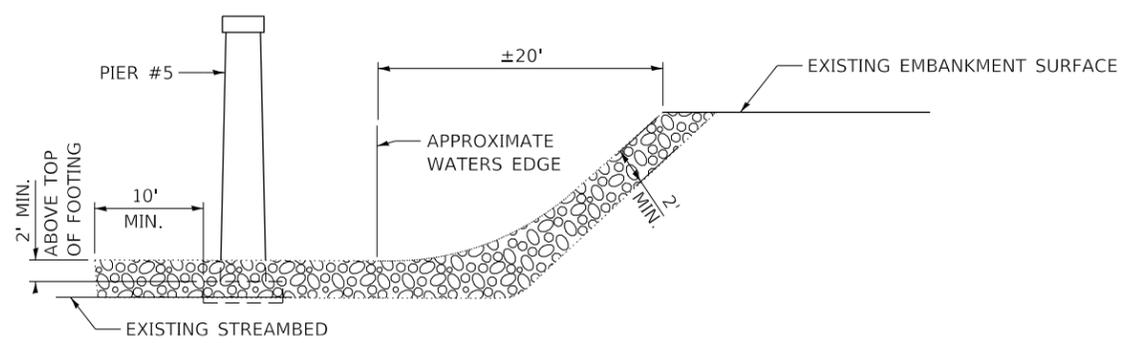


MODEL: Default FILE: \\nas0101\proj\p16616\proj\006-0114\006-0114.dwg PROJECT: 16616\proj\006-0114\006-0114.dwg

USER NAME = WOODSHANKRL	DESIGNED -	REVISED -
	DRAWN -	REVISED -
PLOT SCALE = 100,0000' / in.	CHECKED -	REVISED -
PLOT DATE = 6/29/2020	DATE -	REVISED -

STATE OF ILLINOIS
DEPARTMENT OF TRANSPORTATION

SCOUR MITIGATION DETAILS	
SCALE:	SHEET 1 OF 1 SHEETS STA. TO STA.

F.A.S. RTE.	SECTION	COUNTY	TOTAL SHEETS	SHEET NO.
248	(117B)SCR	BUREAU	6	5
CONTRACT NO. 66L16				
ILLINOIS FED. AID PROJECT				

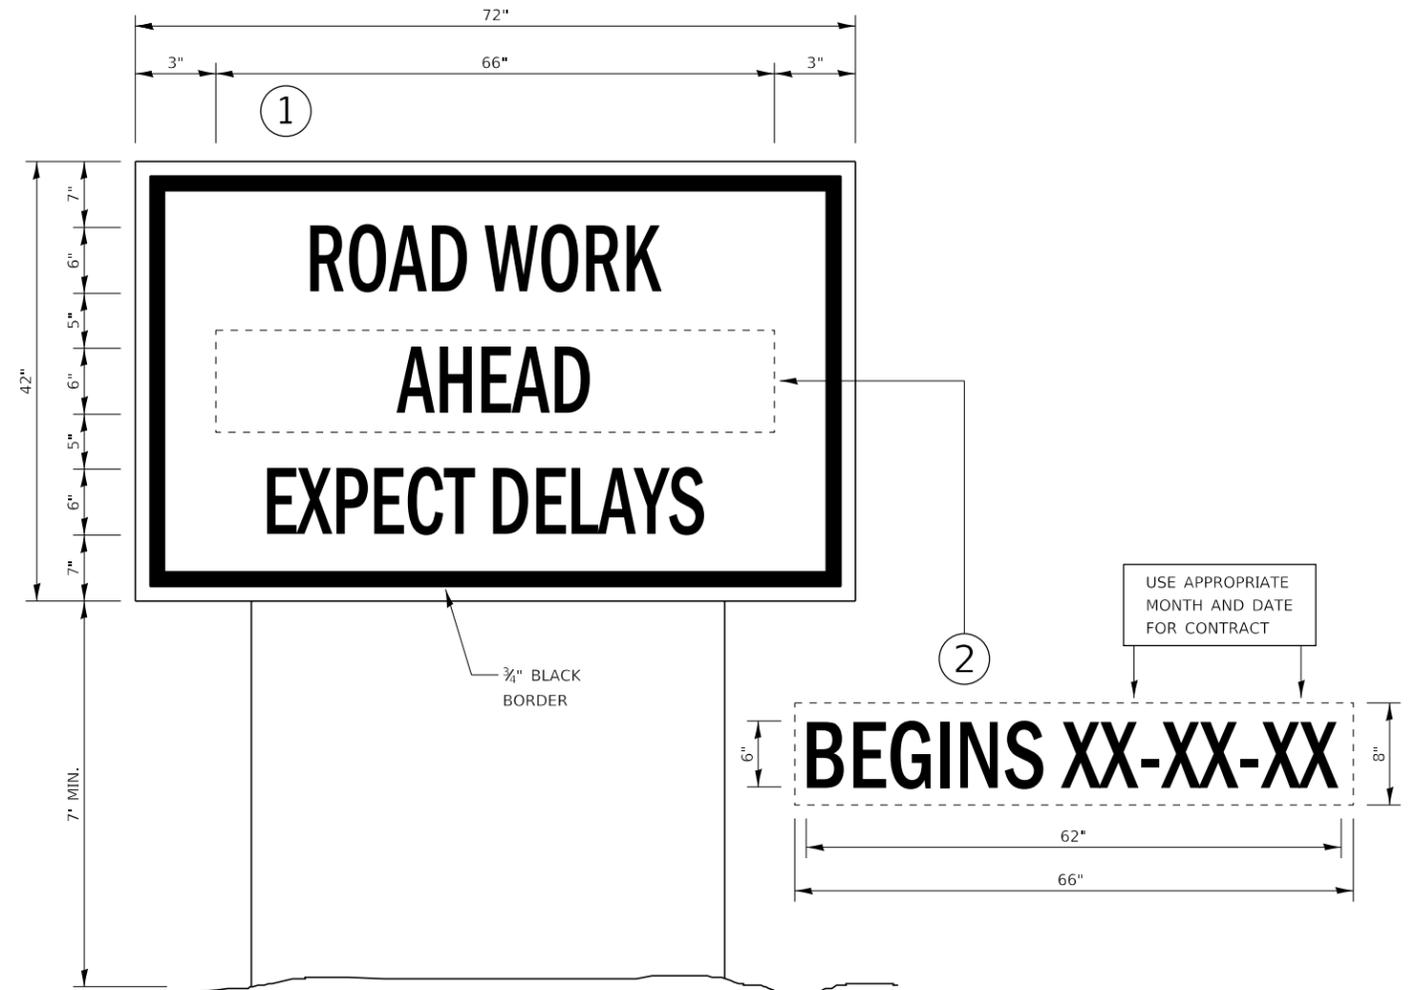

TEMPORARY INFORMATION SIGNING

NOTES:

1. USE 6" D BLACK LETTERING ON FLUORESCENT ORANGE BACKGROUND.
2. ERECT SIGNS AT LOCATIONS IN ADVANCE OF THE "ROAD CONSTRUCTION AHEAD" SIGNS AS DIRECTED BY THE ENGINEER.
3. ERECT SIGN ① WITH INSTALLED PANEL ② A MINIMUM OF ONE WEEK PRIOR TO THE START OF THE LANE CLOSURE.
4. REMOVE PANEL ② ON THAT DATE.
5. SEE SPECIAL PROVISION "TEMPORARY INFORMATION SIGNING" FOR ADDITIONAL INFORMATION.
6. WILL BE PAID FOR PER SQ FT AS "TEMPORARY INFORMATION SIGNING". EACH SIGN = 21 SQ FT AND THE DATE PANEL ② WILL NOT BE MEASURED SEPARATELY FOR PAYMENT.

FILE NAME =	USER NAME = marhlej	DESIGNED - TG	REVISED -	STATE OF ILLINOIS DEPARTMENT OF TRANSPORTATION	TEMPORARY INFORMAYION SIGNING			F.A.S. RTE.	SECTION	COUNTY	TOTAL SHEETS	SHEET NO.
pw:\planroom.dot\illinois.gov\PWIDOT\Documents\IDOT\Files\District 3\Projects\D366L16\CADData\D366L16-cover.dgn	DRAWN - TG	REVISIED -	248					(117B)SCR	BUREAU	6	6	
Default	PLOT SCALE = 4.3307' / 1 mm	CHECKED - RW	REVISIED -		CONTRACT NO. 66L16			ILLINOIS	FED. AID PROJECT			
	PLOT DATE = 5/5/2020	DATE - 4/24/2020	REVISIED -		SCALE:	SHEET 1	OF 1	SHEETS	STA.	TO STA.		