


ORIGINAL SURVEY NO. _____ DATE _____
 CHECKED BY _____
 REVISIONS: _____
 DATE: _____
 FINAL SURVEY NO. _____ DATE _____
 CHECKED BY _____
 REVISIONS: _____
 DATE: _____
 TRIP AT _____
 AS CHECKED _____
 NO. _____

ORIGINAL SURVEY NO. _____ DATE _____
 CHECKED BY _____
 REVISIONS: _____
 DATE: _____
 FINAL SURVEY NO. _____ DATE _____
 CHECKED BY _____
 REVISIONS: _____
 DATE: _____
 TRIP AT _____
 AS CHECKED _____
 NO. _____

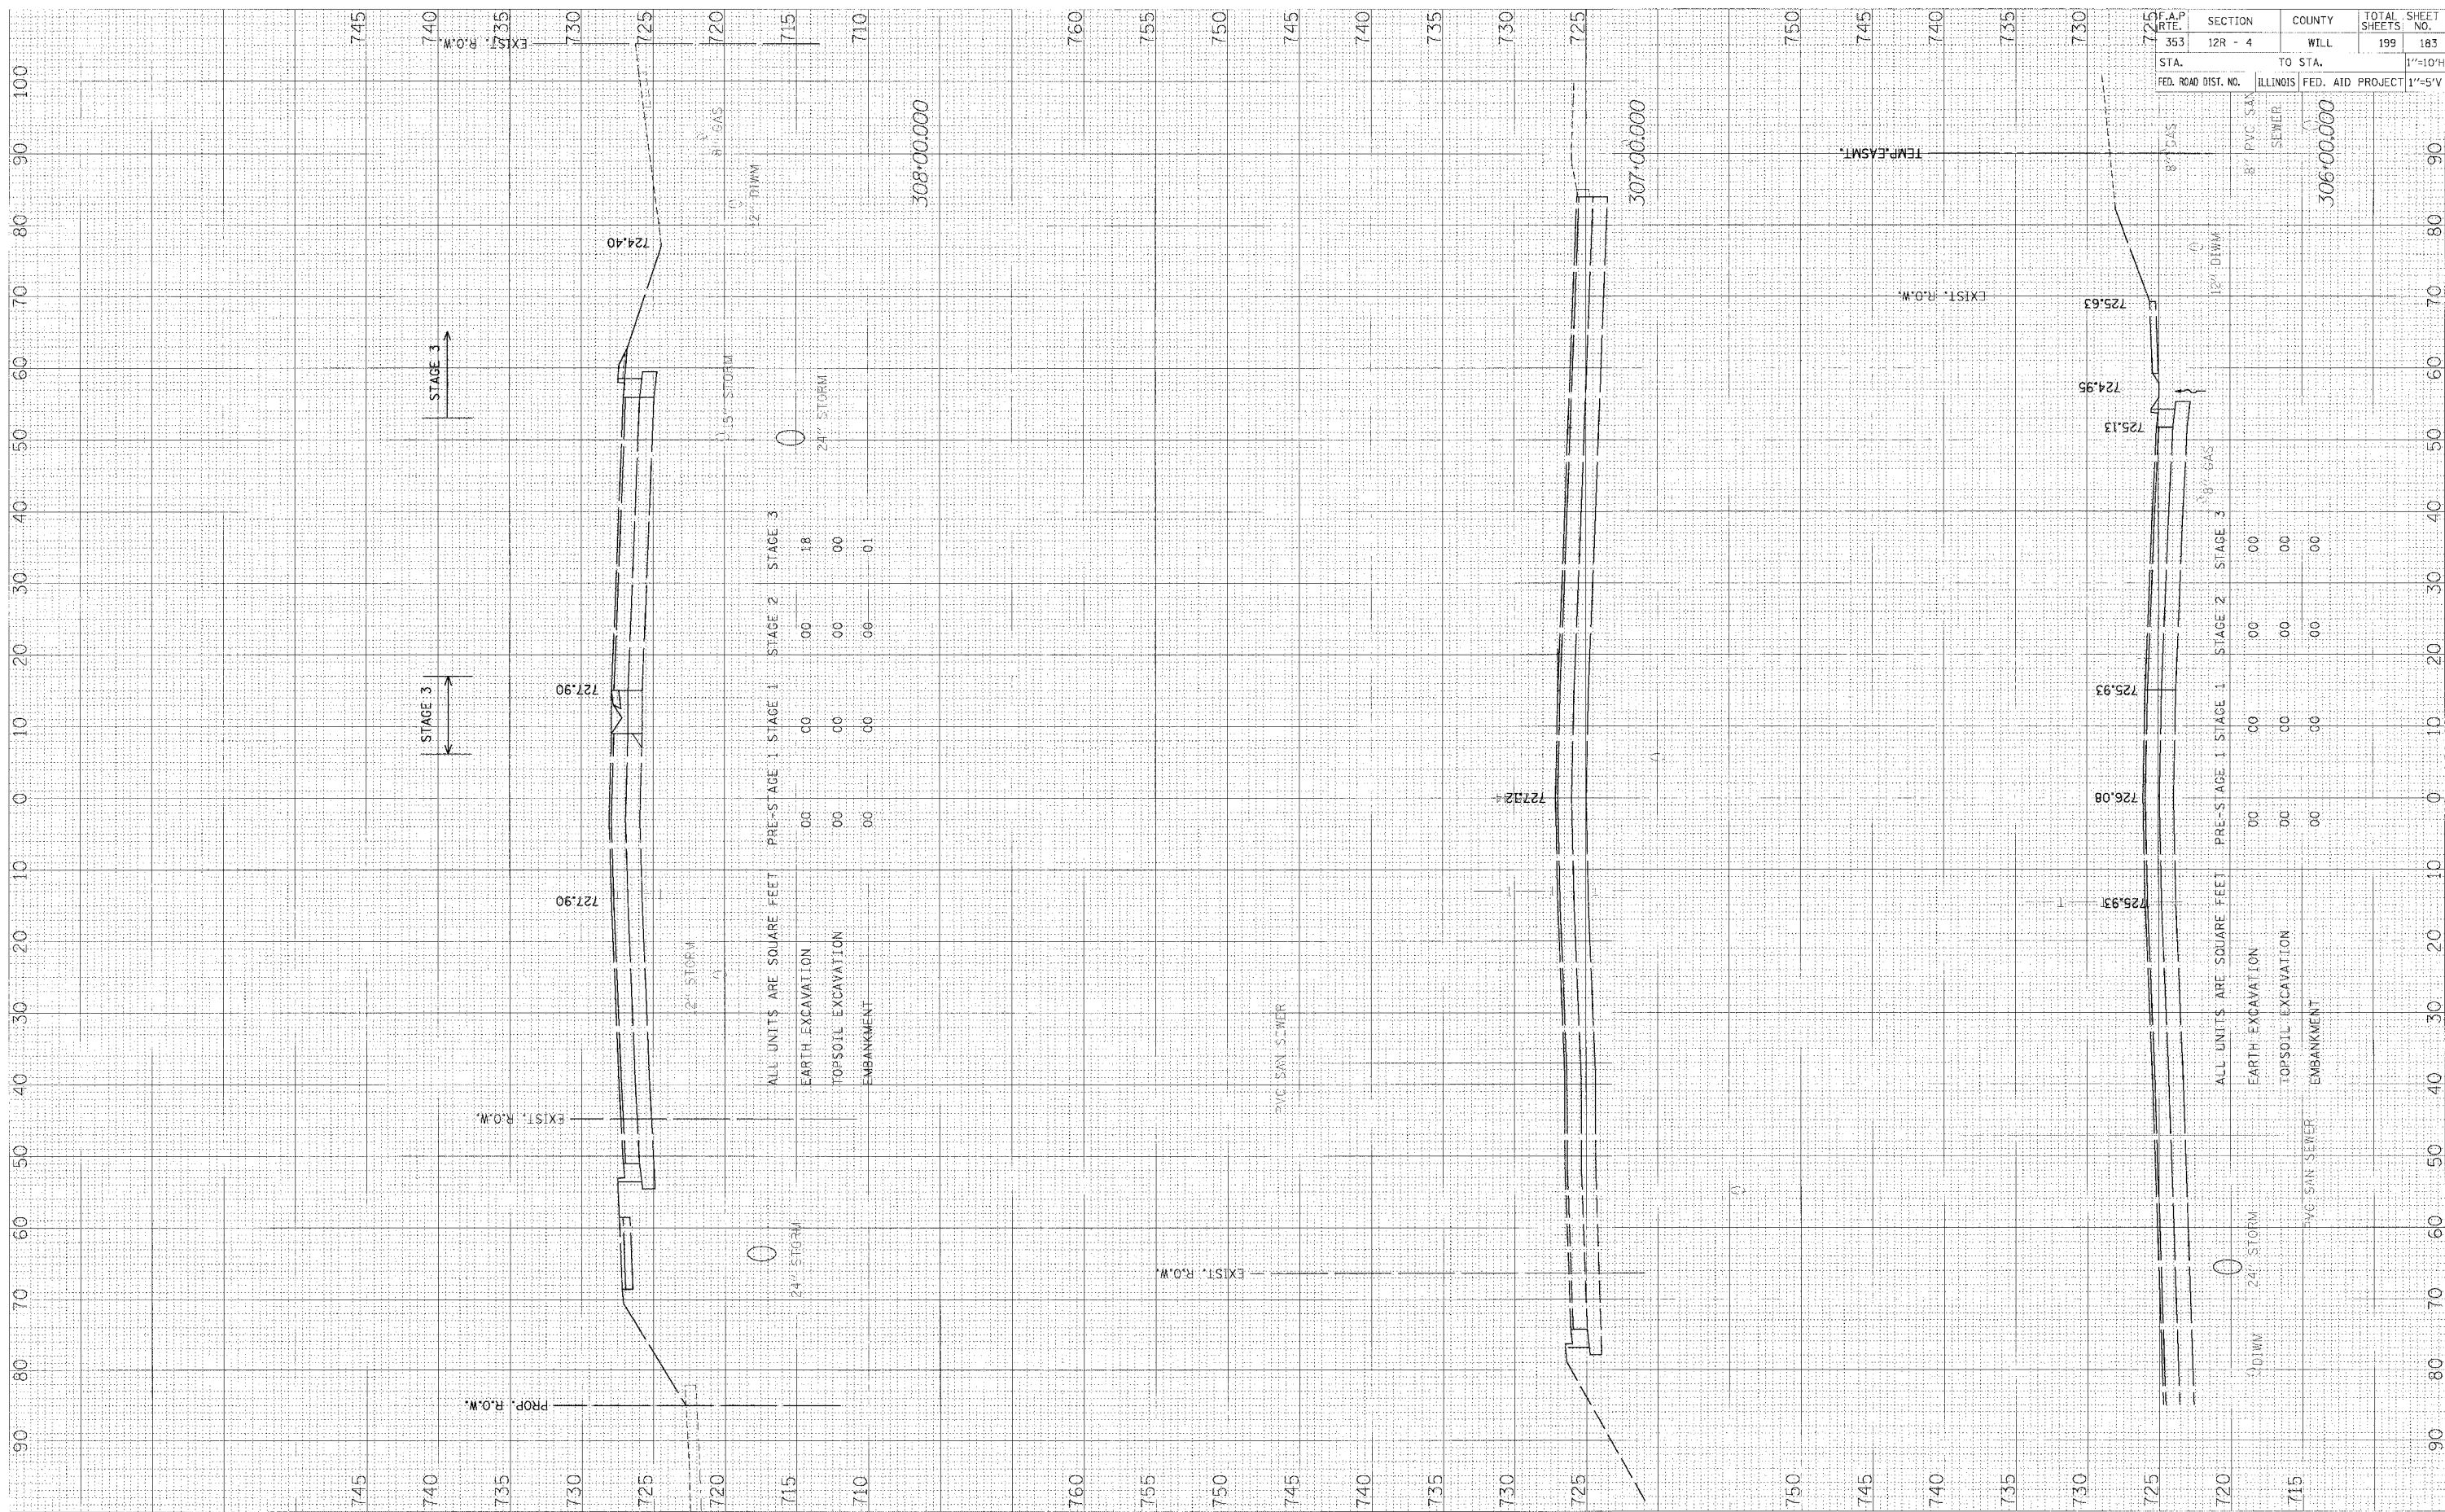

F.A.P. RTE. 353	SECTION 12R - 4	COUNTY WILL	TOTAL SHEETS 199	SHEET NO. 183
FED. ROAD DIST. NO.	ILLINOIS	FED. AID PROJECT	1"=5' V	

ALL UNITS ARE SQUARE FEET

	PRE-STAGE 1	STAGE 1	STAGE 2	STAGE 3
EARTH EXCAVATION	00	00	00	18
TOPSOIL EXCAVATION	00	00	00	00
EMBANKMENT	00	00	00	01

ALL UNITS ARE SQUARE FEET

	PRE-STAGE 1	STAGE 1	STAGE 2	STAGE 3
EARTH EXCAVATION	00	00	00	00
TOPSOIL EXCAVATION	00	00	00	00
EMBANKMENT	00	00	00	00

