
Engineering Enterprises, Inc.

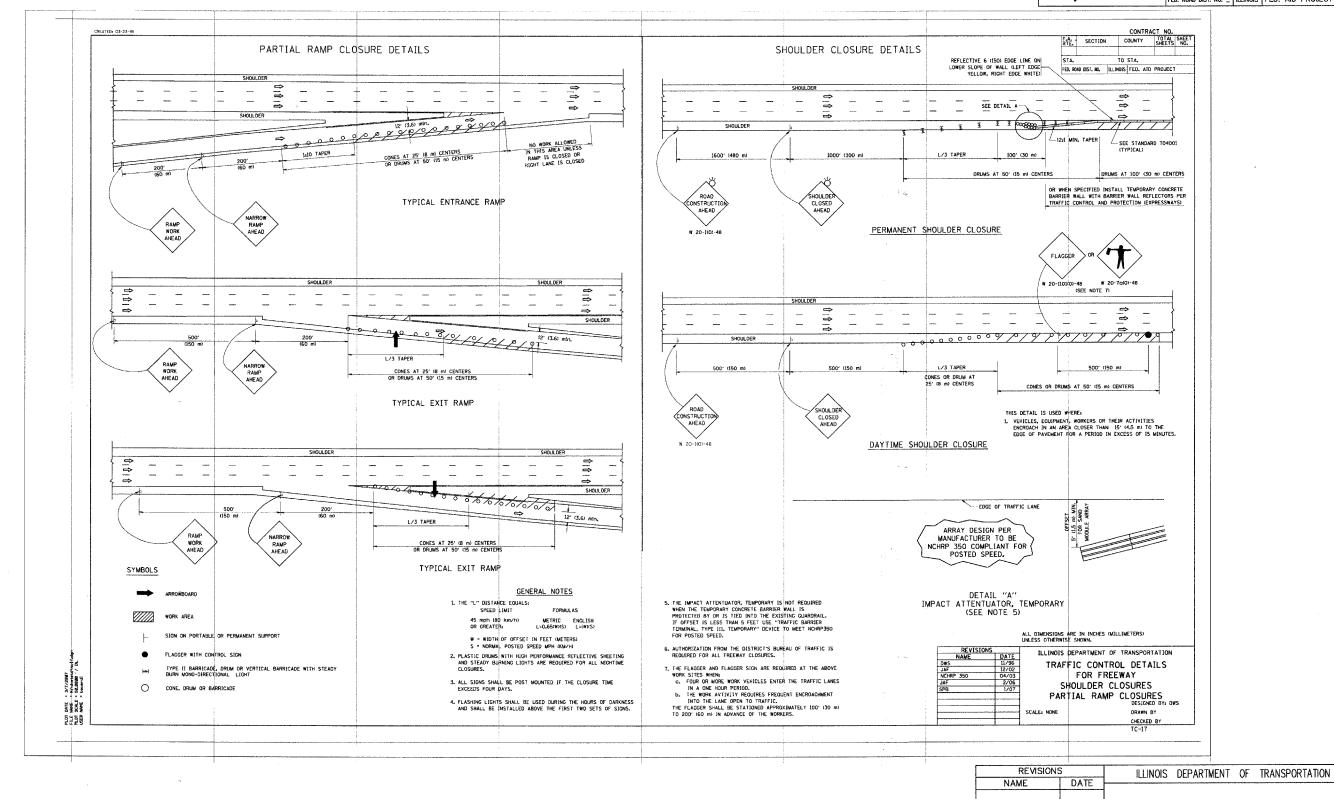

PROFILE SURVEYED

NOTE BOOK GALAGES GEGKED

NO. STRUCTURE NOTATINS GIND

SURVEYED
PLOTTED
ALIGNMENT CHECKED
RT. OF WAY CHECKED
CADD FILE NAME

Plotted: May 28, 2008 © 11:04 AM By. Terri Seidler-Johnson — Tob: 167 1001 TC-1

SCALE: NTS DATE: 02/07/08

DRAWN BY: KKP CHECKED BY: WBR

TYPICAL DETAILS