
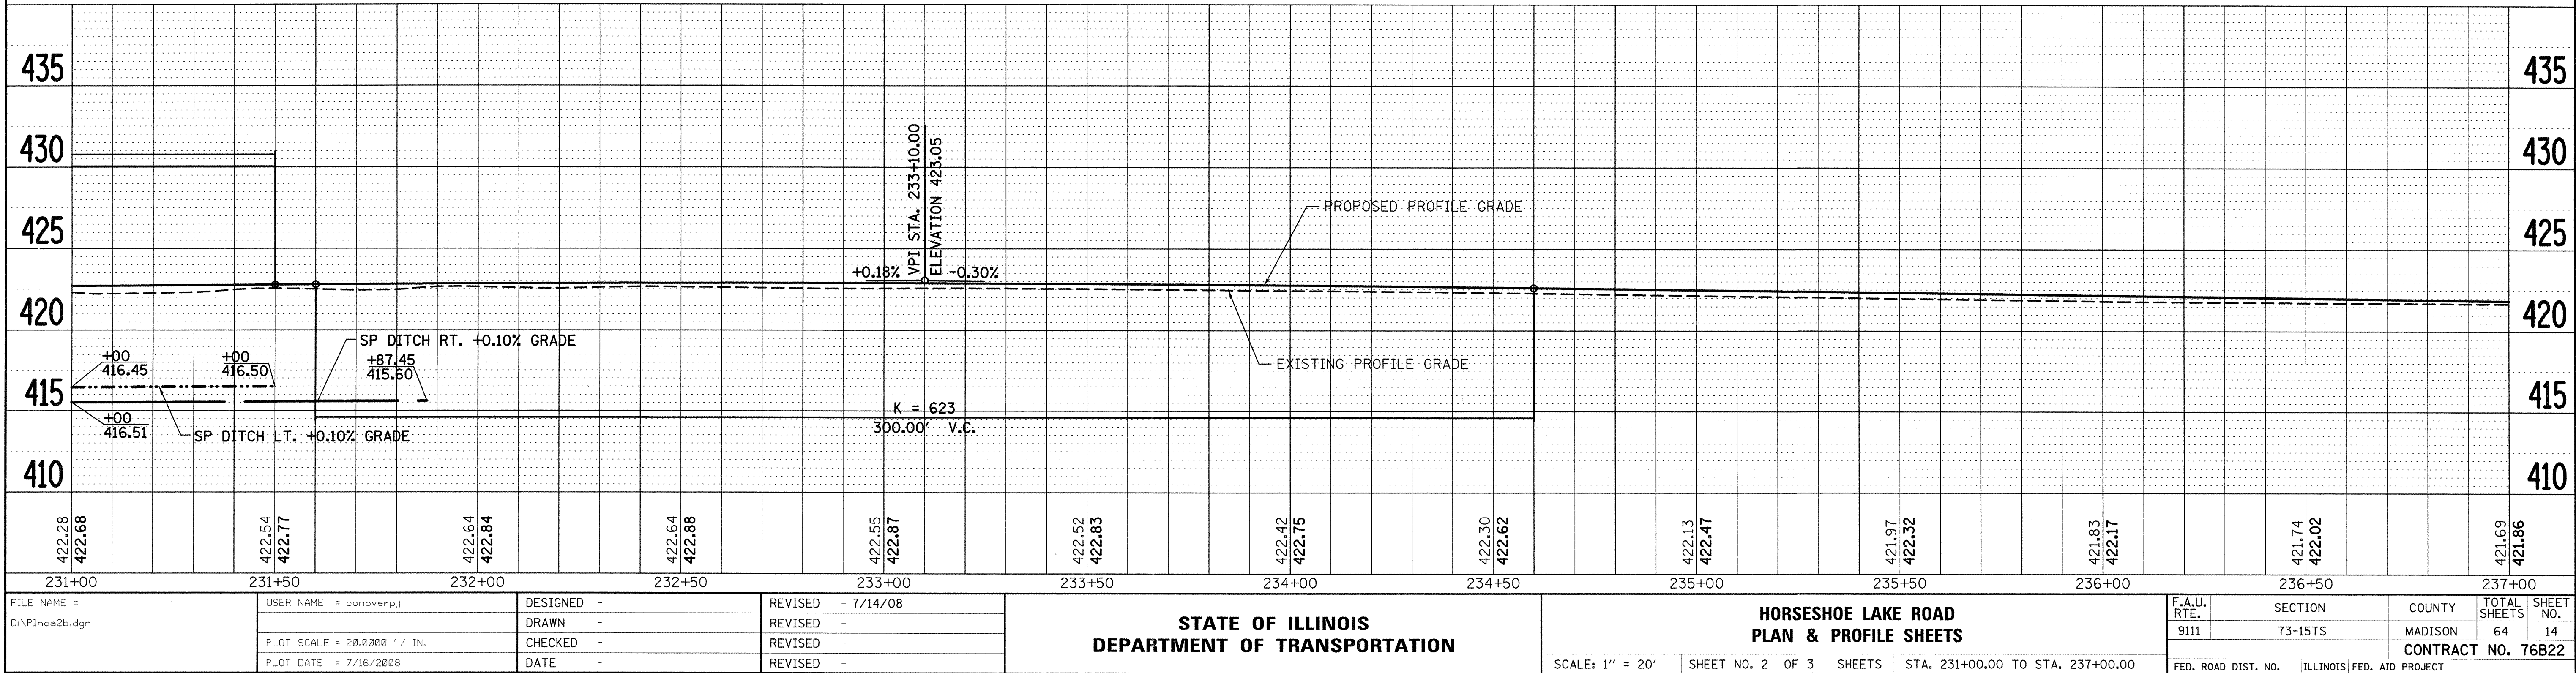


PLAN	DATE	BY
	REVIEWED	DATE
	PLANNED	DATE
	NOTED	DATE
NOTE BOOK NO.		

PROFILE	DATE	BY
	REVIEWED	DATE
	PLANNED	DATE
	NOTED	DATE
NOTE BOOK NO.		

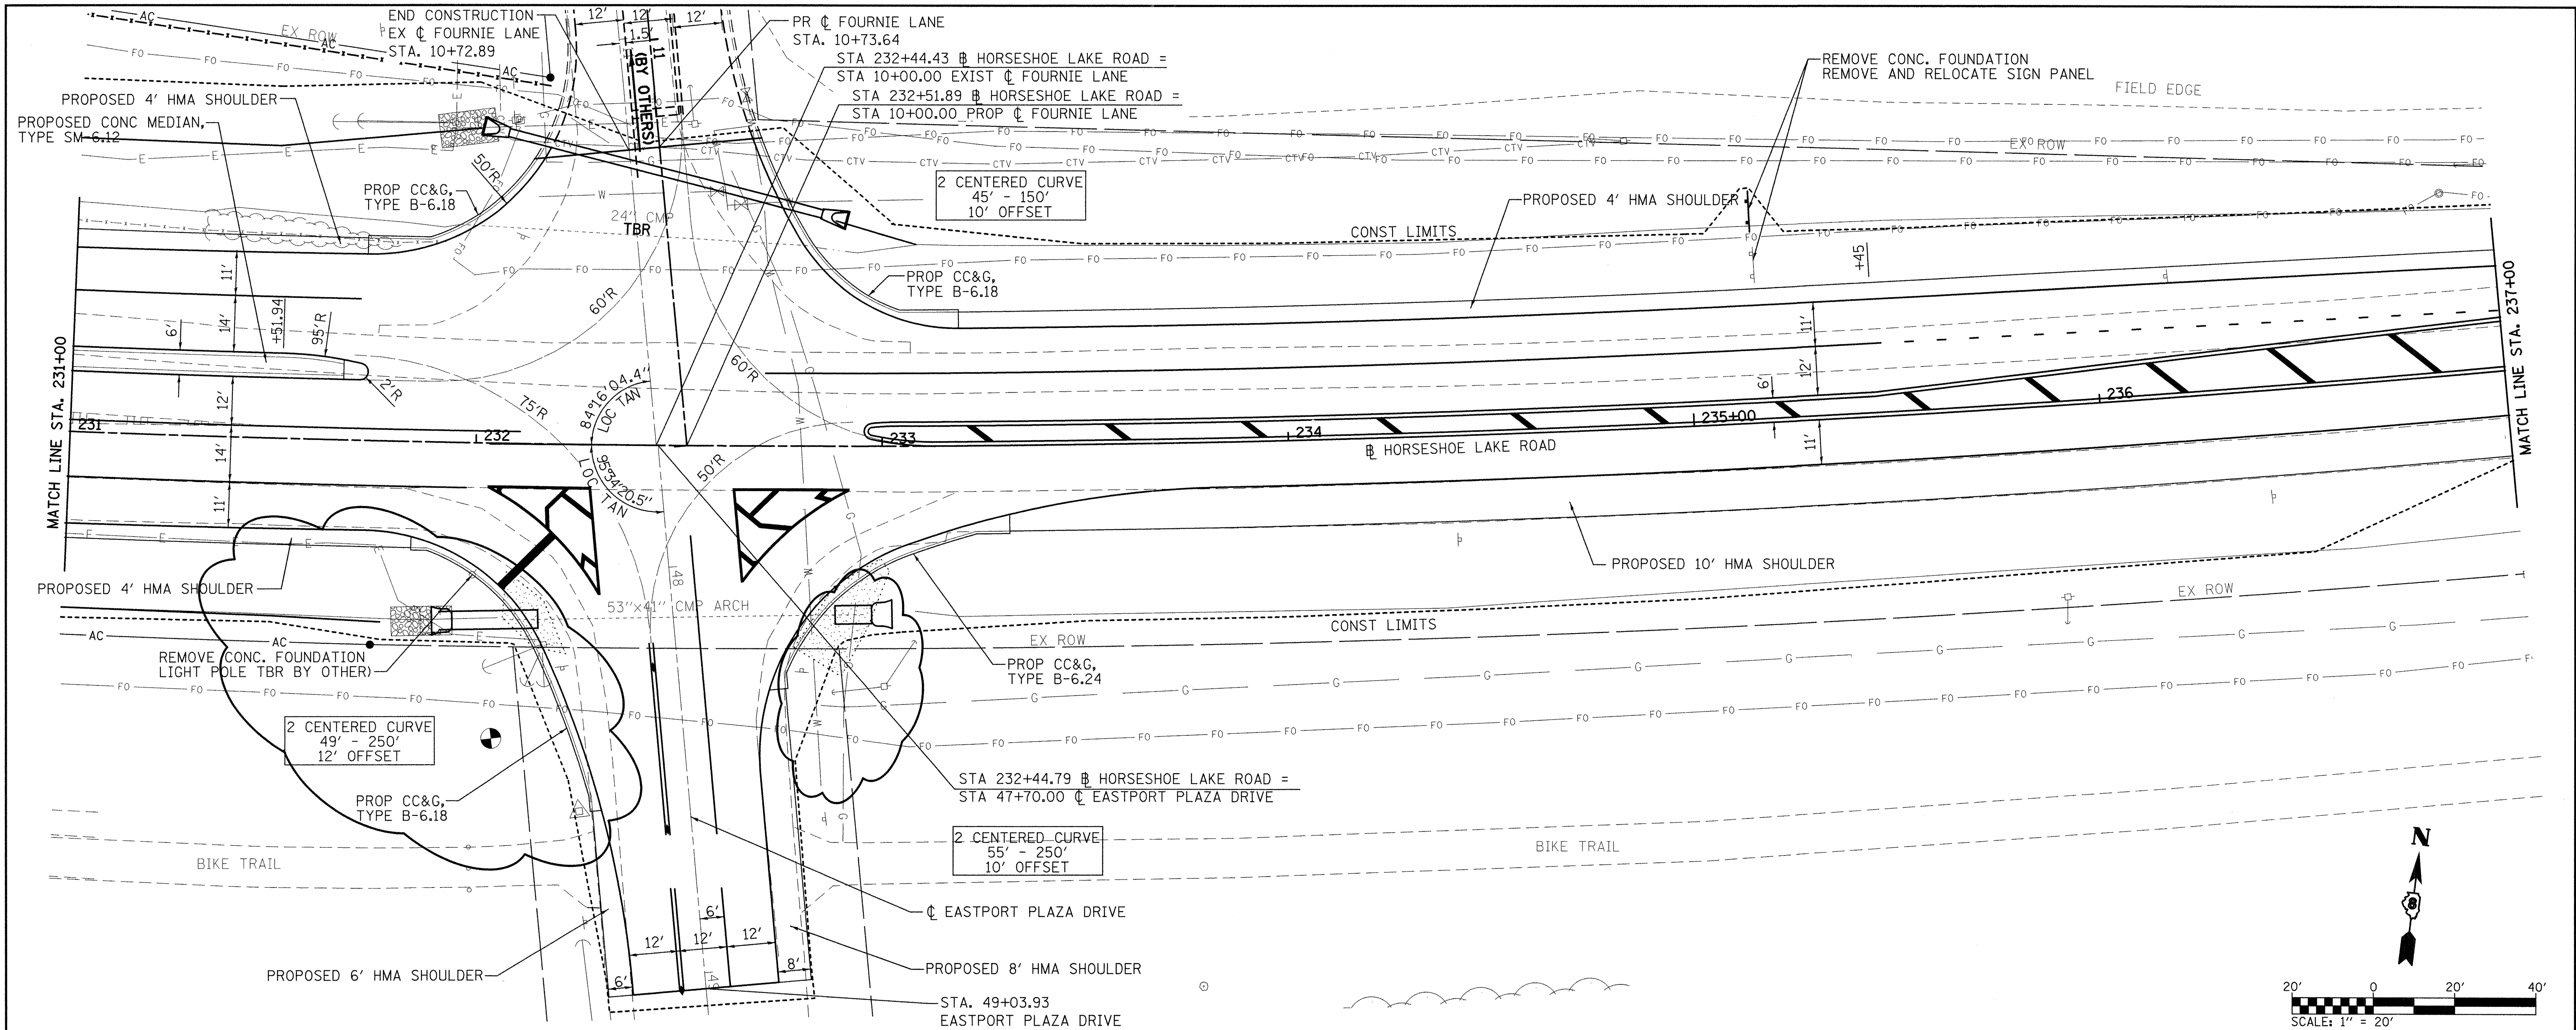

STATE OF ILLINOIS
DEPARTMENT OF TRANSPORTATION

HORSESHOE LAKE ROAD
PLAN & PROFILE SHEETS

F.A.U. RTE.	SECTION	COUNTY	TOTAL SHEETS	SHEET NO.
9111	73-15TS	MADISON	64	14
CONTRACT NO. 76B22				

Rev. Sheet 7-17-08