


- HORSESHOE LAKE ROAD  
STAGE III - SURFACE COURSE
1. MAINTAIN WESTBOUND TRAFFIC ON EXISTING PAVEMENT, RELOCATE EASTBOUND TRAFFIC TO PAVEMENT WIDENING AS NECESSARY.
  2. PLACE LEVELING & BINDER COURSES AS REQUIRED.
  3. CONSTRUCT SURFACE COURSE IN CONJUNCTION WITH HORSESHOE LAKE ROAD SURFACING (COORDINATION WITH OTHER CONTRACT).
  4. PLACE FINAL PAVEMENT MARKINGS.
  5. SET UP TRAFFIC CONTROL FOR STAGE IV.

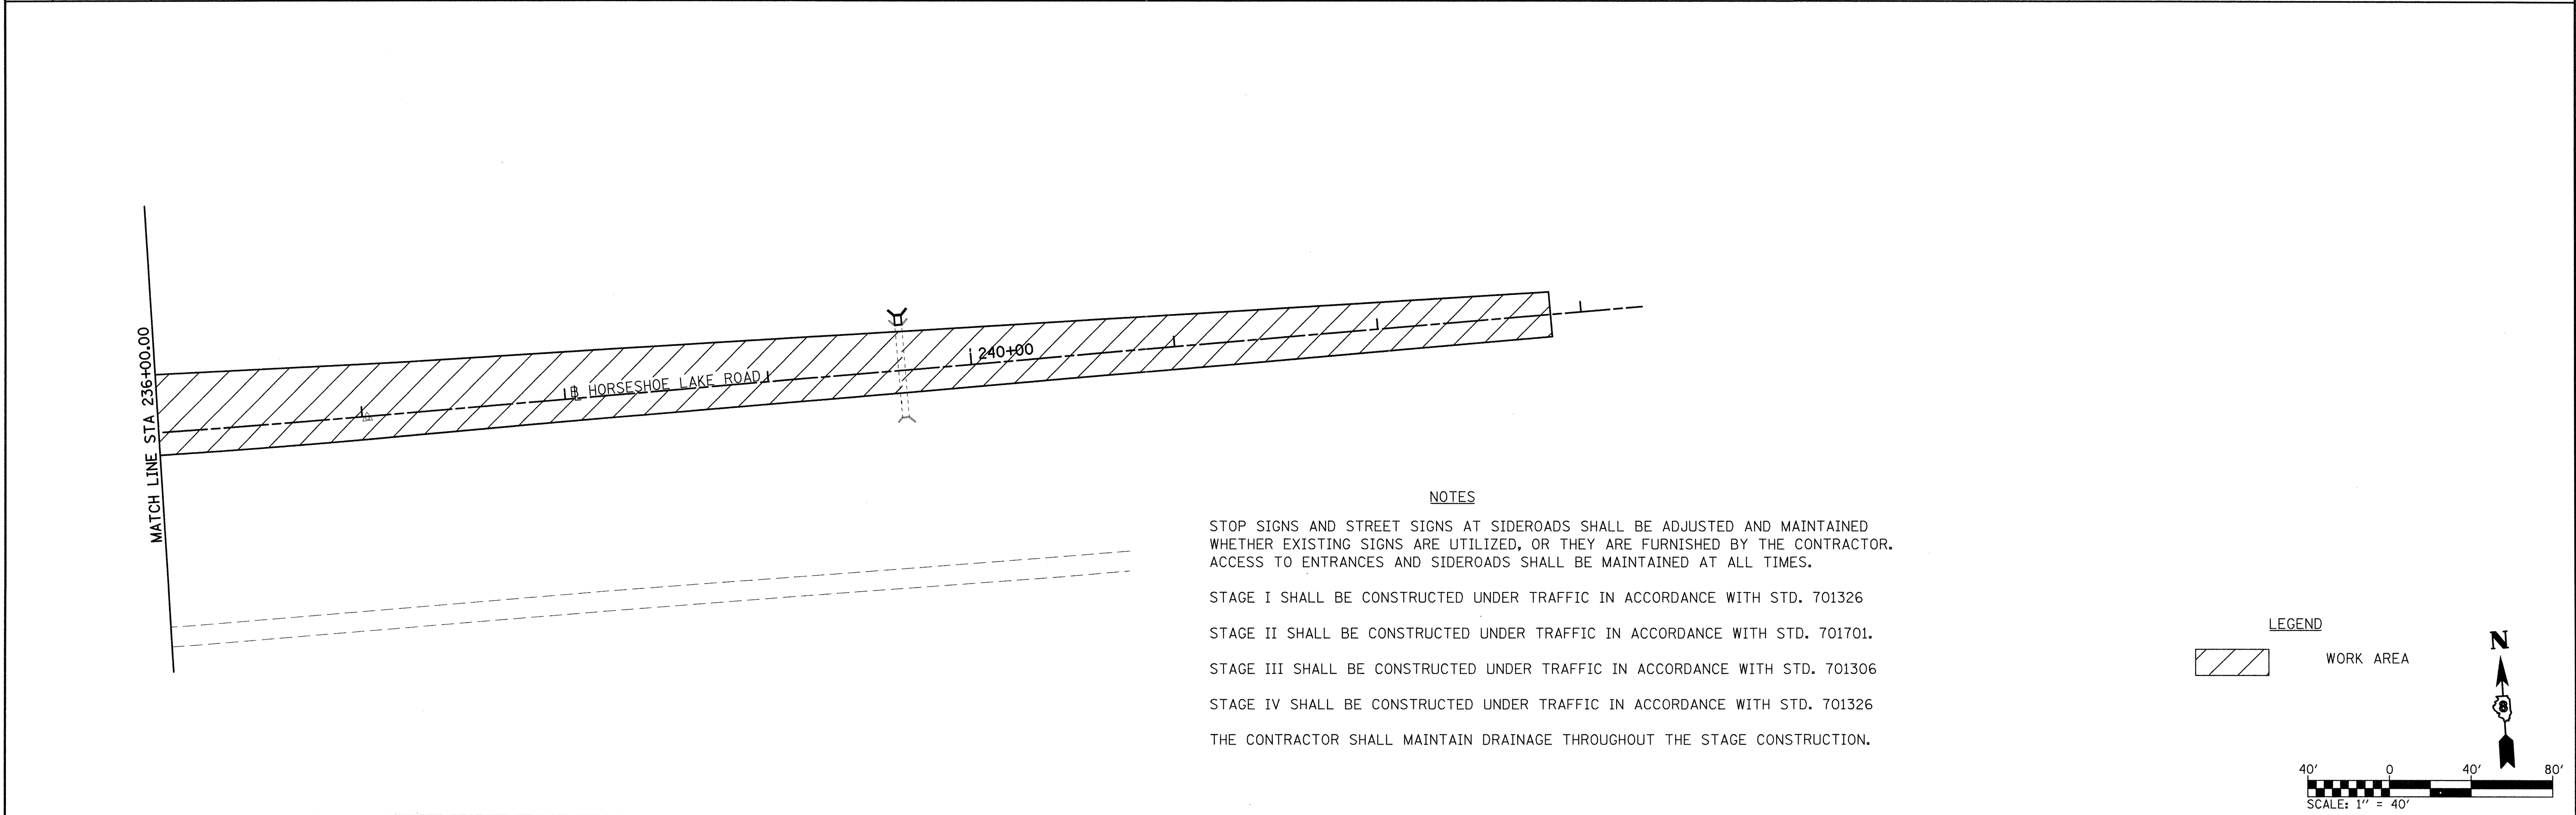

NOTES

STOP SIGNS AND STREET SIGNS AT SIDEROADS SHALL BE ADJUSTED AND MAINTAINED WHETHER EXISTING SIGNS ARE UTILIZED, OR THEY ARE FURNISHED BY THE CONTRACTOR. ACCESS TO ENTRANCES AND SIDEROADS SHALL BE MAINTAINED AT ALL TIMES.

STAGE I SHALL BE CONSTRUCTED UNDER TRAFFIC IN ACCORDANCE WITH STD. 701326

STAGE II SHALL BE CONSTRUCTED UNDER TRAFFIC IN ACCORDANCE WITH STD. 701701.


STAGE III SHALL BE CONSTRUCTED UNDER TRAFFIC IN ACCORDANCE WITH STD. 701306

STAGE IV SHALL BE CONSTRUCTED UNDER TRAFFIC IN ACCORDANCE WITH STD. 701326

THE CONTRACTOR SHALL MAINTAIN DRAINAGE THROUGHOUT THE STAGE CONSTRUCTION.

LEGEND

WORK AREA

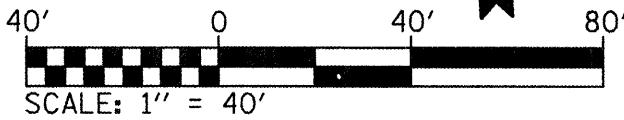

FILE NAME = D:\stg003.dgn	USER NAME = conoverpj	DESIGNED -	REVISED - 7/14/08	STATE OF ILLINOIS DEPARTMENT OF TRANSPORTATION	SUGGESTED STAGING STAGE III HIGHWAY CONSTRUCTION			F.A.U. RTE.	SECTION	COUNTY	TOTAL SHEETS	SHEET NO.
		DRAWN -	REVISED -					9111	73-15TS	MADISON	64	19
		PLOT SCALE = 48.0000' / IN.	CHECKED -					CONTRACT NO. 76B22				
		PLOT DATE = 7/16/2008	DATE -		SCALE: 1" = 40'	SHEET NO. 3 OF 4 SHEETS	STA. TO STA.	FED. ROAD DIST. NO.	ILLINOIS FED. AID PROJECT			