



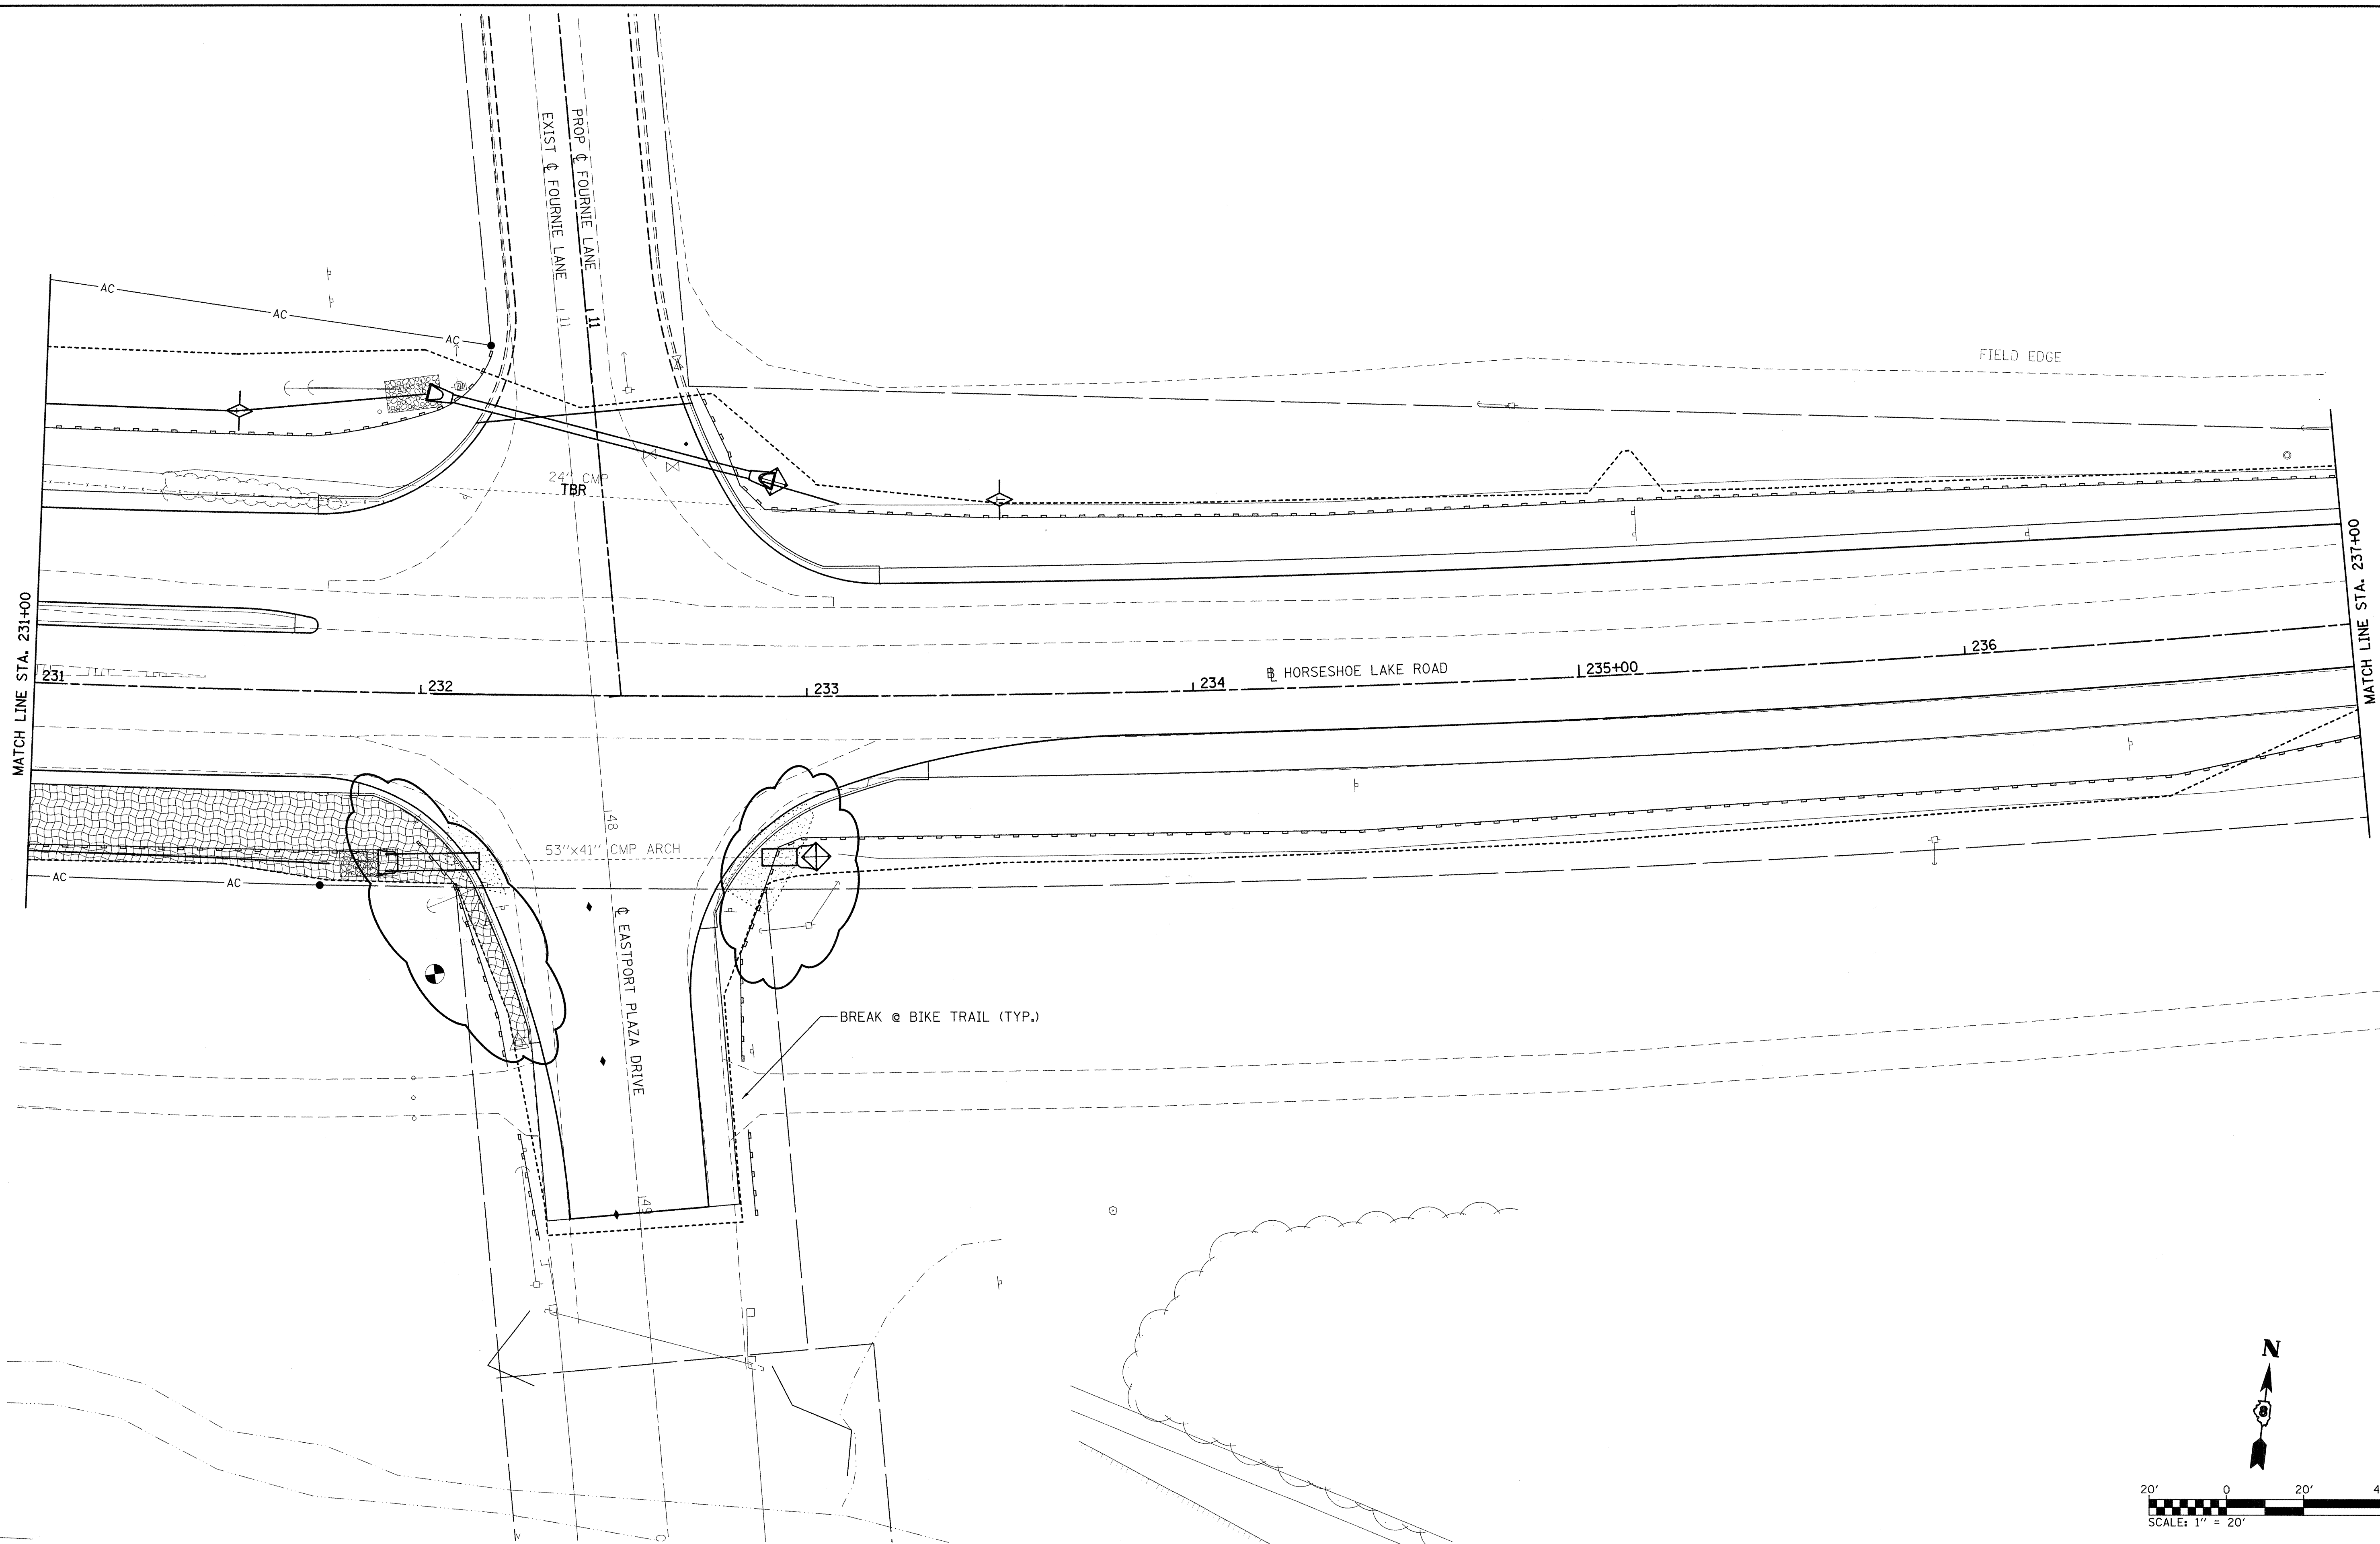

FILE NAME = D:\SWPP0A2.dgn	USER NAME = conoverpj	DESIGNED -	REVISED - 7/14/08	STATE OF ILLINOIS DEPARTMENT OF TRANSPORTATION	HORSESHOE LAKE ROAD STORM WATER POLLUTION PREVENTION PLAN SHEETS				F.A.U RTE.	SECTION	COUNTY	TOTAL SHEETS	SHEET NO.
		DRAWN -	REVISED -						9111	73-15TS	MADISON	64	24
	PLOT SCALE = 20.0000 ' / IN.	CHECKED -	REVISED -		CONTRACT NO. 76B22								
	PLOT DATE = 7/16/2008	DATE -	REVISED -		FED. ROAD DIST. NO. ILLINOIS FED. AID PROJECT								
				SCALE: 1" = 20'	SHEET NO. 4 OF 5 SHEETS	STA. 231+00 TO STA. 237+00							

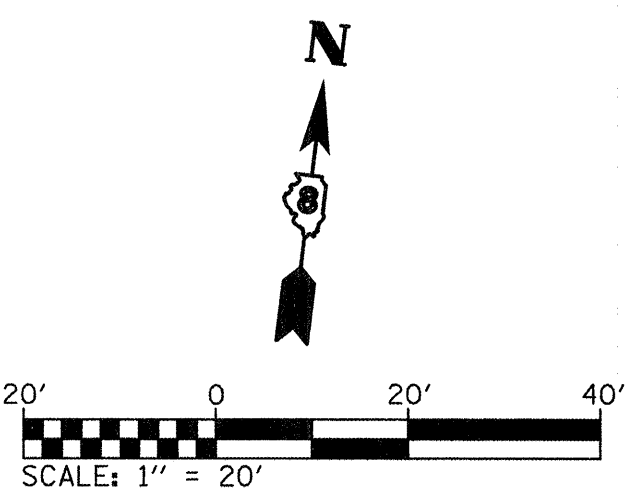

Rev. sheet 7-17-08