


NW RADIUS RETURN				
PT. NO.	STATION	OFFSET	ELEVATION	
1	11+03.12 (F)	10.49' LT	420.31	
2	10+98.98 (F)	10.66' LT	420.36	
3	10+89.16 (F)	12.48' LT	420.47	
4	10+79.90 (F)	16.21' LT	420.59	
5	10+71.57 (F)	21.71' LT	420.70	
6	10+64.33 (F)	28.94' LT	420.82	
7	10+58.86 (F)	37.22' LT	420.94	
8	10+55.12 (F)	46.48' LT	421.05	
9	231+82.39 (H)	46.99' LT	421.16	
10	231+72.32 (H)	46.00' LT	421.28	

(F) - FOURNIE LANE
(H) - HORSESHOE LAKE ROAD

NE RADIUS RETURN				
PT. NO.	STATION	OFFSET	ELEVATION	
1	11+11.62 (F)	25.51' RT	420.24	
2	11+05.62 (F)	25.63' RT	420.33	
3	10+95.65 (F)	26.36' RT	420.48	
4	10+85.75 (F)	27.75' RT	420.62	
5	10+75.96 (F)	29.81' RT	420.77	
6	10+66.34 (F)	32.51' RT	420.92	
7	10+56.91 (F)	35.84' RT	421.06	
8	10+47.73 (F)	39.79' RT	421.21	
9	10+41.55 (F)	43.33' LT	421.31	
10	232+90.92 (H)	38.55' LT	421.46	
11	232+99.50 (H)	33.33' LT	421.61	
12	233+09.01 (H)	30.10' LT	421.75	
13	233+18.99 (H)	29.00' LT	421.90	

(F) - FOURNIE LANE
(H) - HORSESHOE LAKE ROAD
CP 150' R
234+12.52
125.56' LT

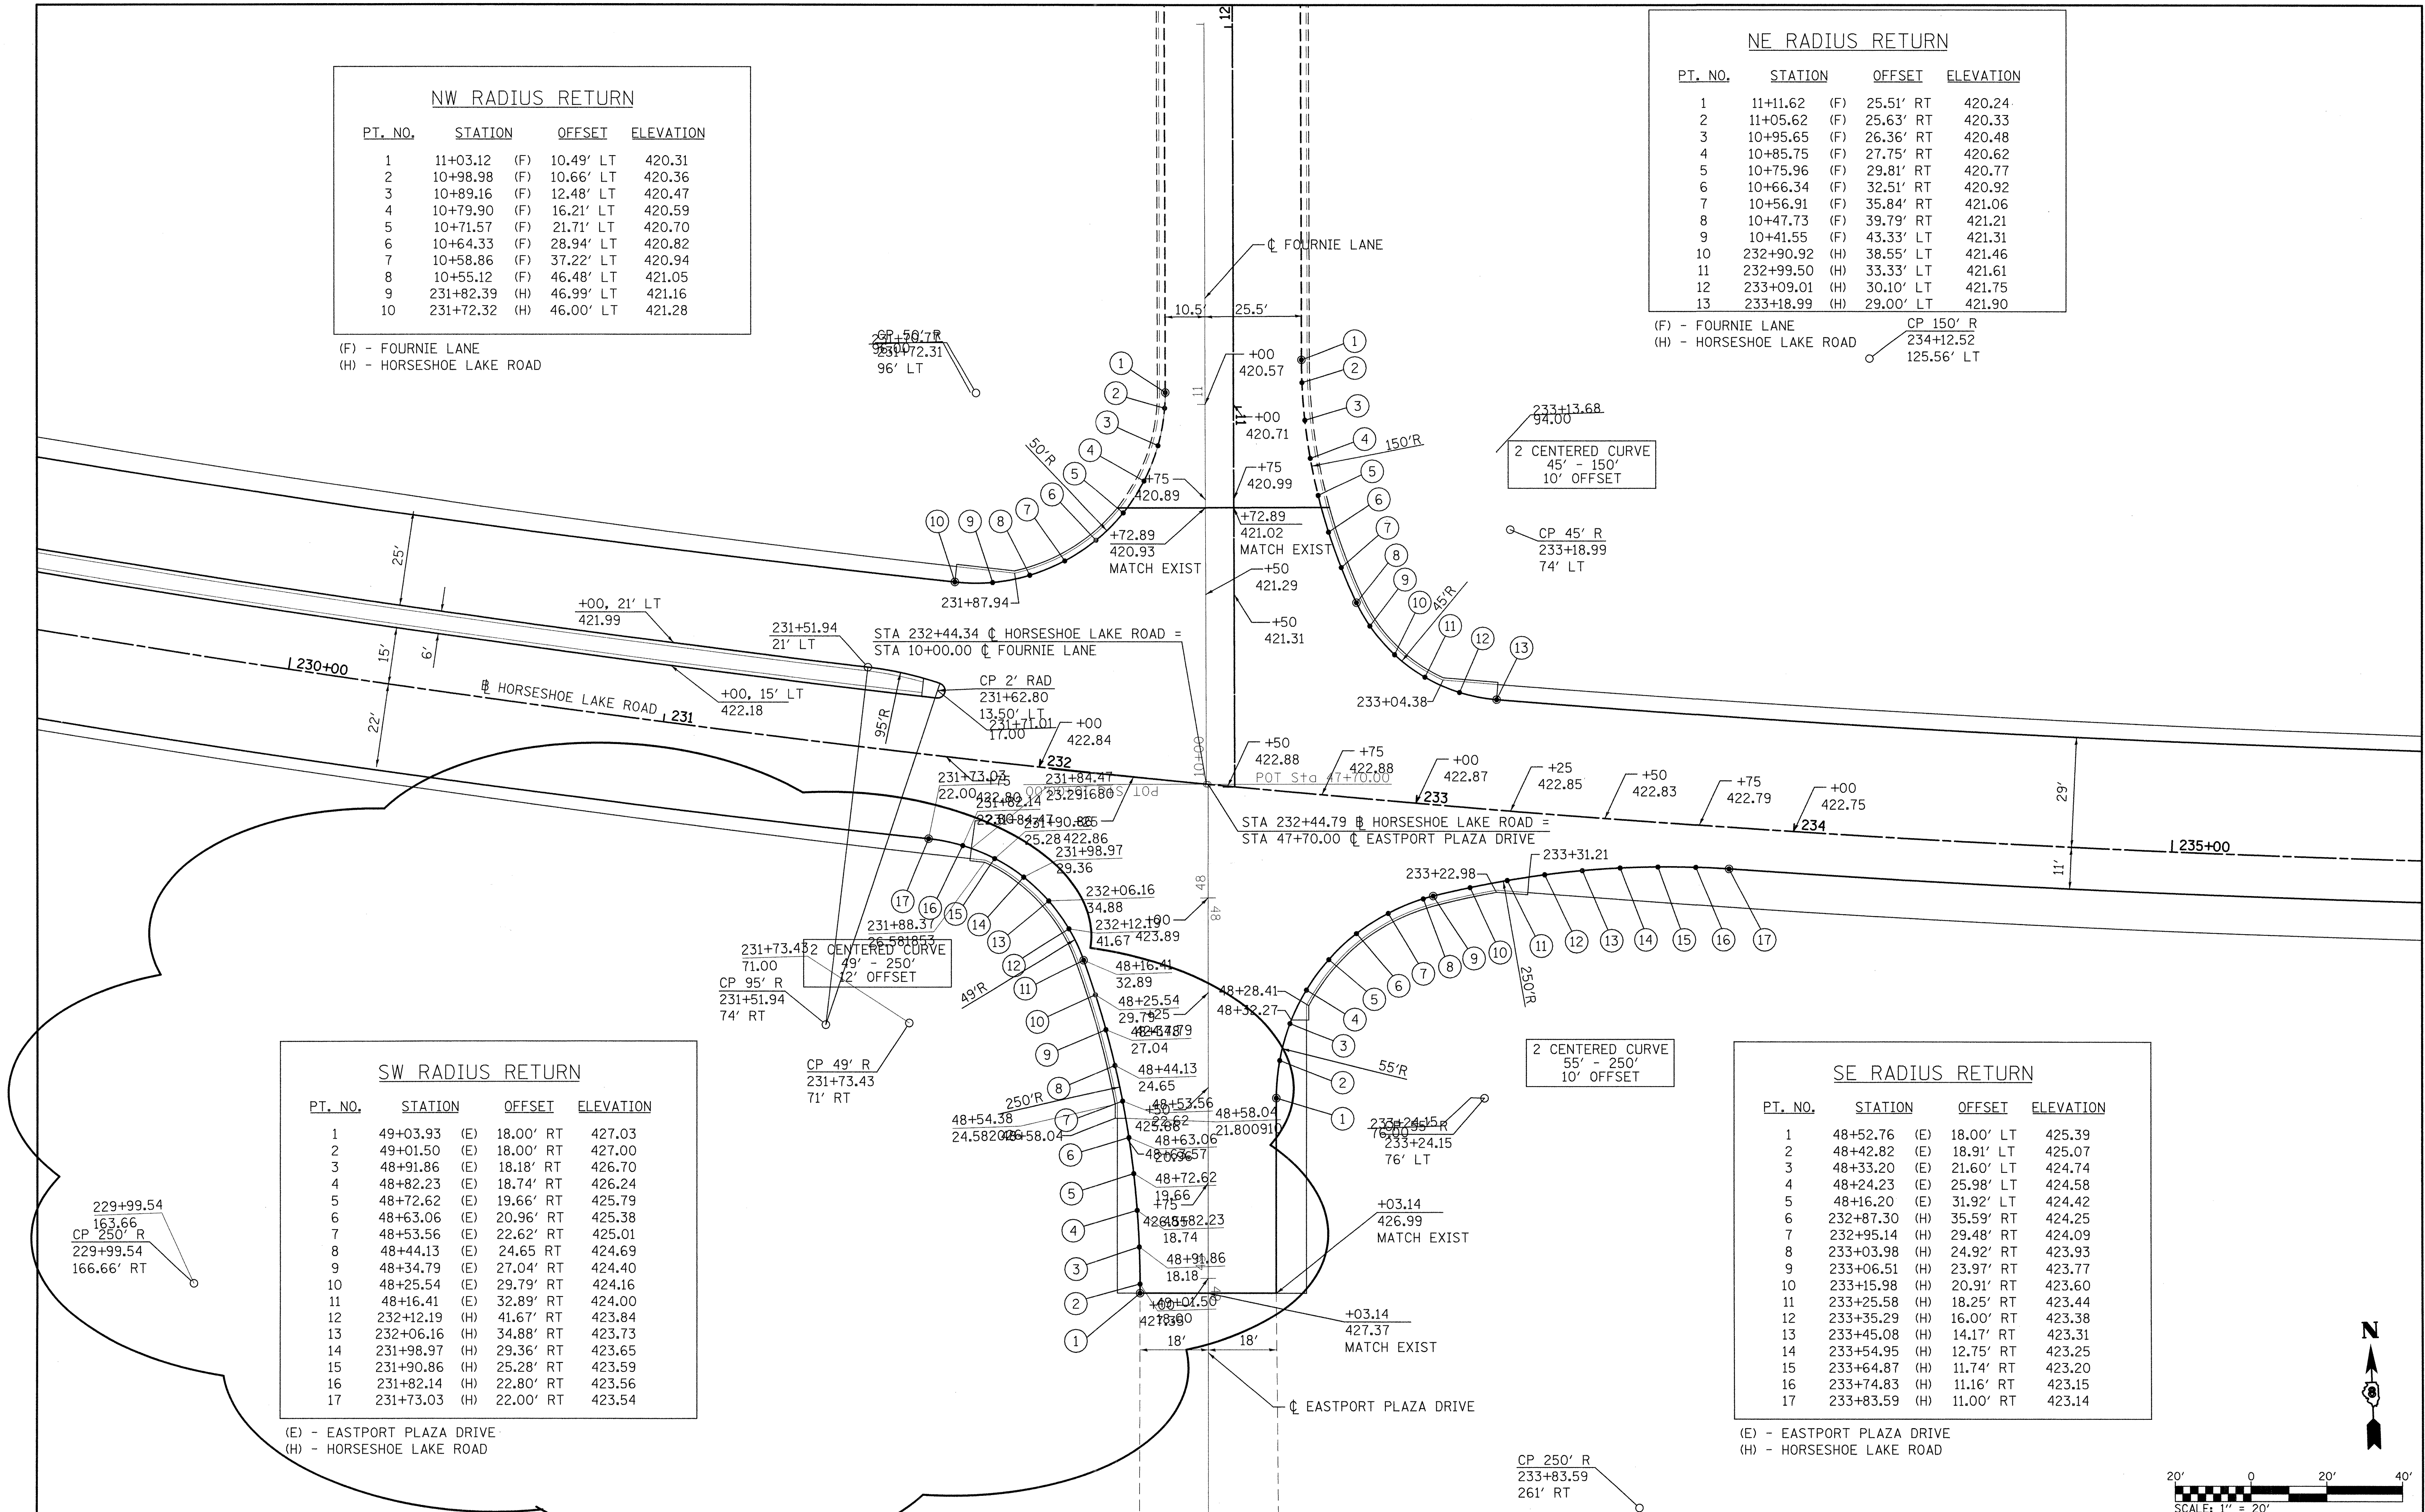

SW RADIUS RETURN				
PT. NO.	STATION	OFFSET	ELEVATION	
1	49+03.93 (E)	18.00' RT	427.03	
2	49+01.50 (E)	18.00' RT	427.00	
3	48+91.86 (E)	18.18' RT	426.70	
4	48+82.23 (E)	18.74' RT	426.24	
5	48+72.62 (E)	19.66' RT	425.79	
6	48+63.06 (E)	20.96' RT	425.38	
7	48+53.56 (E)	22.62' RT	425.01	
8	48+44.13 (E)	24.65' RT	424.69	
9	48+34.79 (E)	27.04' RT	424.40	
10	48+25.54 (E)	29.79' RT	424.16	
11	48+16.41 (E)	32.89' RT	424.00	
12	232+12.19 (H)	41.67' RT	423.84	
13	232+06.16 (H)	34.88' RT	423.73	
14	231+98.97 (H)	29.36' RT	423.65	
15	231+90.86 (H)	25.28' RT	423.59	
16	231+82.14 (H)	22.80' RT	423.56	
17	231+73.03 (H)	22.00' RT	423.54	

(E) - EASTPORT PLAZA DRIVE
(H) - HORSESHOE LAKE ROAD

SE RADIUS RETURN				
PT. NO.	STATION	OFFSET	ELEVATION	
1	48+52.76 (E)	18.00' LT	425.39	
2	48+42.82 (E)	18.91' LT	425.07	
3	48+33.20 (E)	21.60' LT	424.74	
4	48+24.23 (E)	25.98' LT	424.58	
5	48+16.20 (E)	31.92' LT	424.42	
6	232+87.30 (H)	35.59' RT	424.25	
7	232+95.14 (H)	29.48' RT	424.09	
8	233+03.98 (H)	24.92' RT	423.93	
9	233+06.51 (H)	23.97' RT	423.77	
10	233+15.98 (H)	20.91' RT	423.60	
11	233+25.58 (H)	18.25' RT	423.44	
12	233+35.29 (H)	16.00' RT	423.38	
13	233+45.08 (H)	14.17' RT	423.31	
14	233+54.95 (H)	12.75' RT	423.25	
15	233+64.87 (H)	11.74' RT	423.20	
16	233+74.83 (H)	11.16' RT	423.15	
17	233+83.59 (H)	11.00' RT	423.14	

(E) - EASTPORT PLAZA DRIVE
(H) - HORSESHOE LAKE ROAD

FILE NAME =	USER NAME = conoverpj	DESIGNED	REVISED - 7/14/08	STATE OF ILLINOIS DEPARTMENT OF TRANSPORTATION				INTERSECTION DETAIL HORSESHOE LAKE RD/FOURNIE LANE/EASTPORT PLAZA DRIVE				F.A.U. RTE.	SECTION	COUNTY	TOTAL SHEETS	SHEET NO.
D:\ntdet\001.dgn		DRAWN -	REVISED -									9111	73-15TS	MADISON	64	30
		CHECKED -	REVISED -									CONTRACT NO. 76B22				
		DATE -	REVISED -									ILLINOIS FED. AID PROJECT				
				SCALE: 1"=20'				SHEET NO. 2 OF 2 SHEETS				STA. TO STA.				

Rev. Sheet 7-17-08