
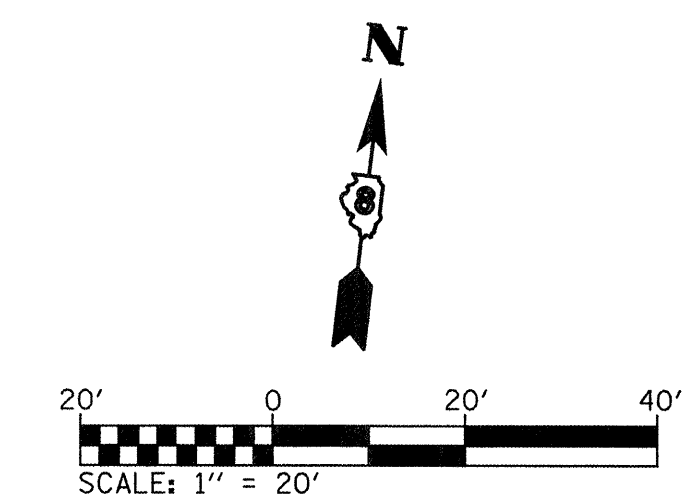


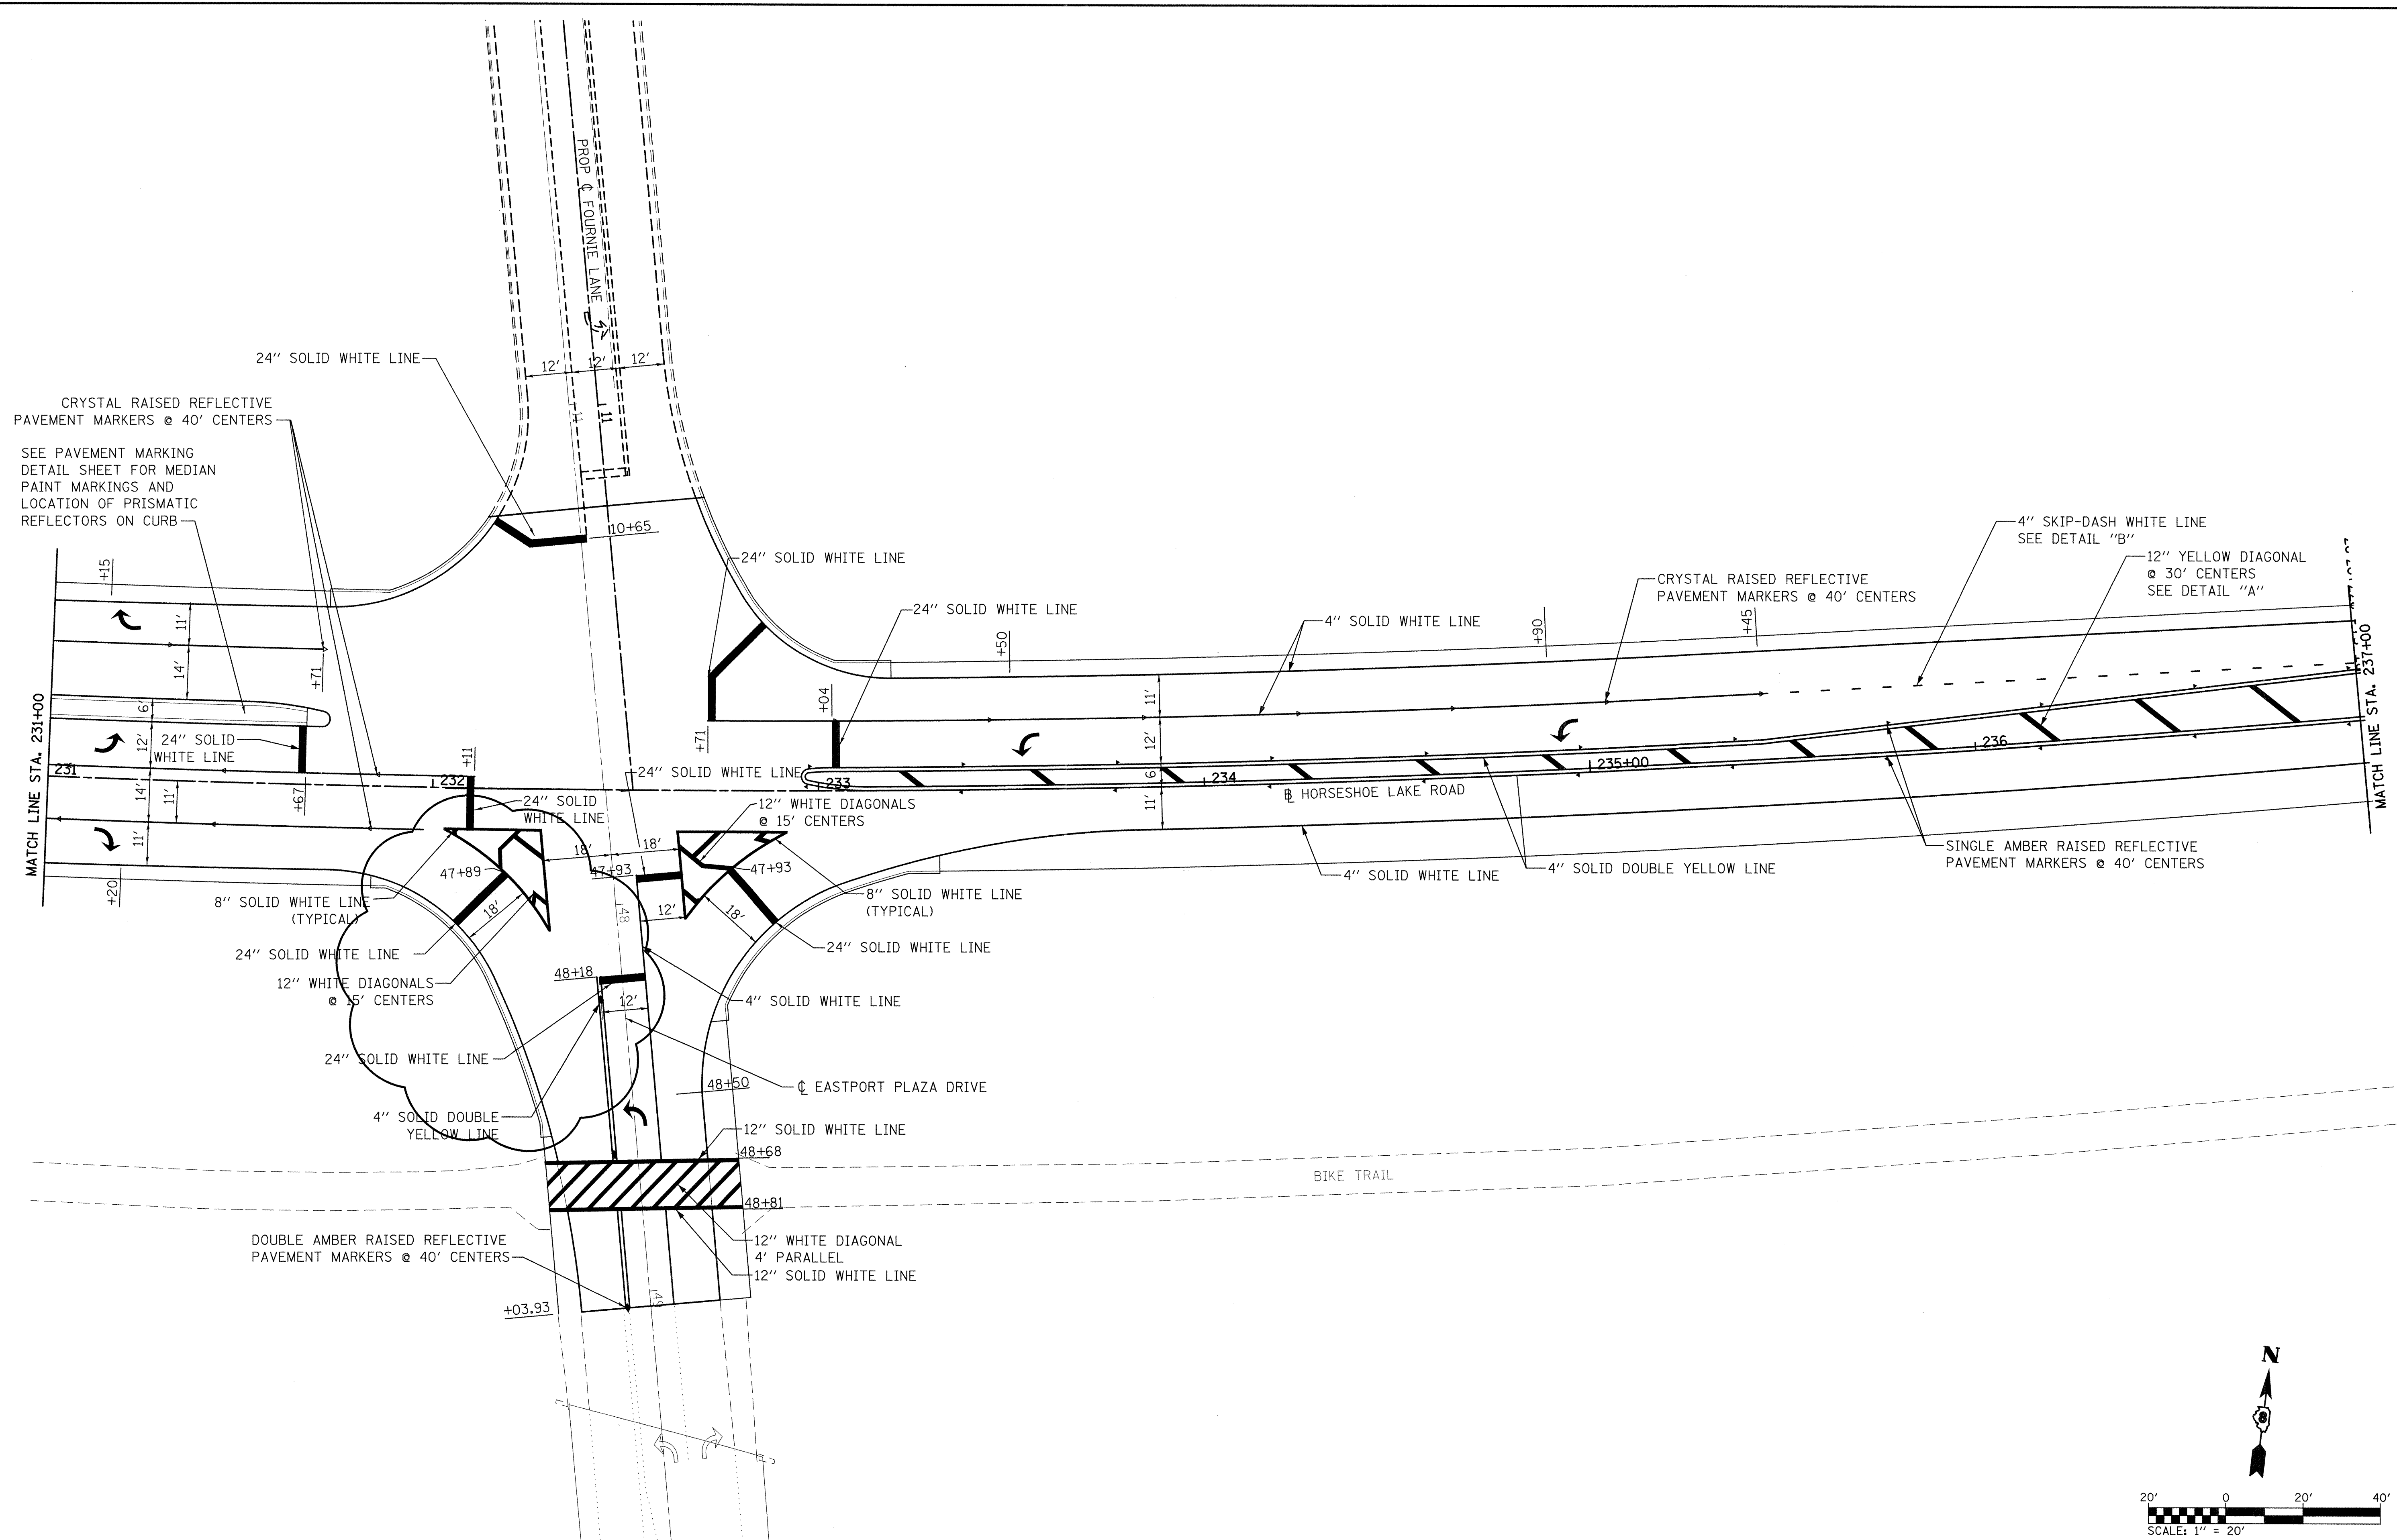

FILE NAME = D:\pvmrk0A2.dgn	USER NAME = conoverpj	DESIGNED -	REVISED - 7/14/08	STATE OF ILLINOIS DEPARTMENT OF TRANSPORTATION		PAVEMENT MARKING PLANS		F.A.U. RTE. 9111	SECTION 73-15TS	COUNTY MADISON	TOTAL SHEETS 64	SHEET NO. 32
	PLOT SCALE = 28,0000' / IN.	DRAWN -	REVISED -									
	CHECKED -	CHECKED -	REVISED -									
	PLOT DATE = 7/16/2008	DATE -	REVISED -									
				SCALE: 1"=20'		SHEET NO. 2 OF 4 SHEETS		STA. 231+00 TO STA. 237+00		CONTRACT NO. 76B22		
								FED. ROAD DIST. NO.		ILLINOIS FED. AID PROJECT		

Rev. Sheet 7-17-08