


BE002

| | |
|---------------|----------|
| FINAL SURVEY | SURVEYED |
| NOTE BOOK | PLOTTED |
| 10. | TEMPLATE |
| AREAS CHECKED | |

| | |
|-----------------|----------|
| ORIGINAL SURVEY | SURVEYED |
| NOTE BOOK | PLOTTED |
| 10. | TEMPLATE |
| AREAS CHECKED | |

FILE NAME : PAY002D001.dwg \ Survey & Asso

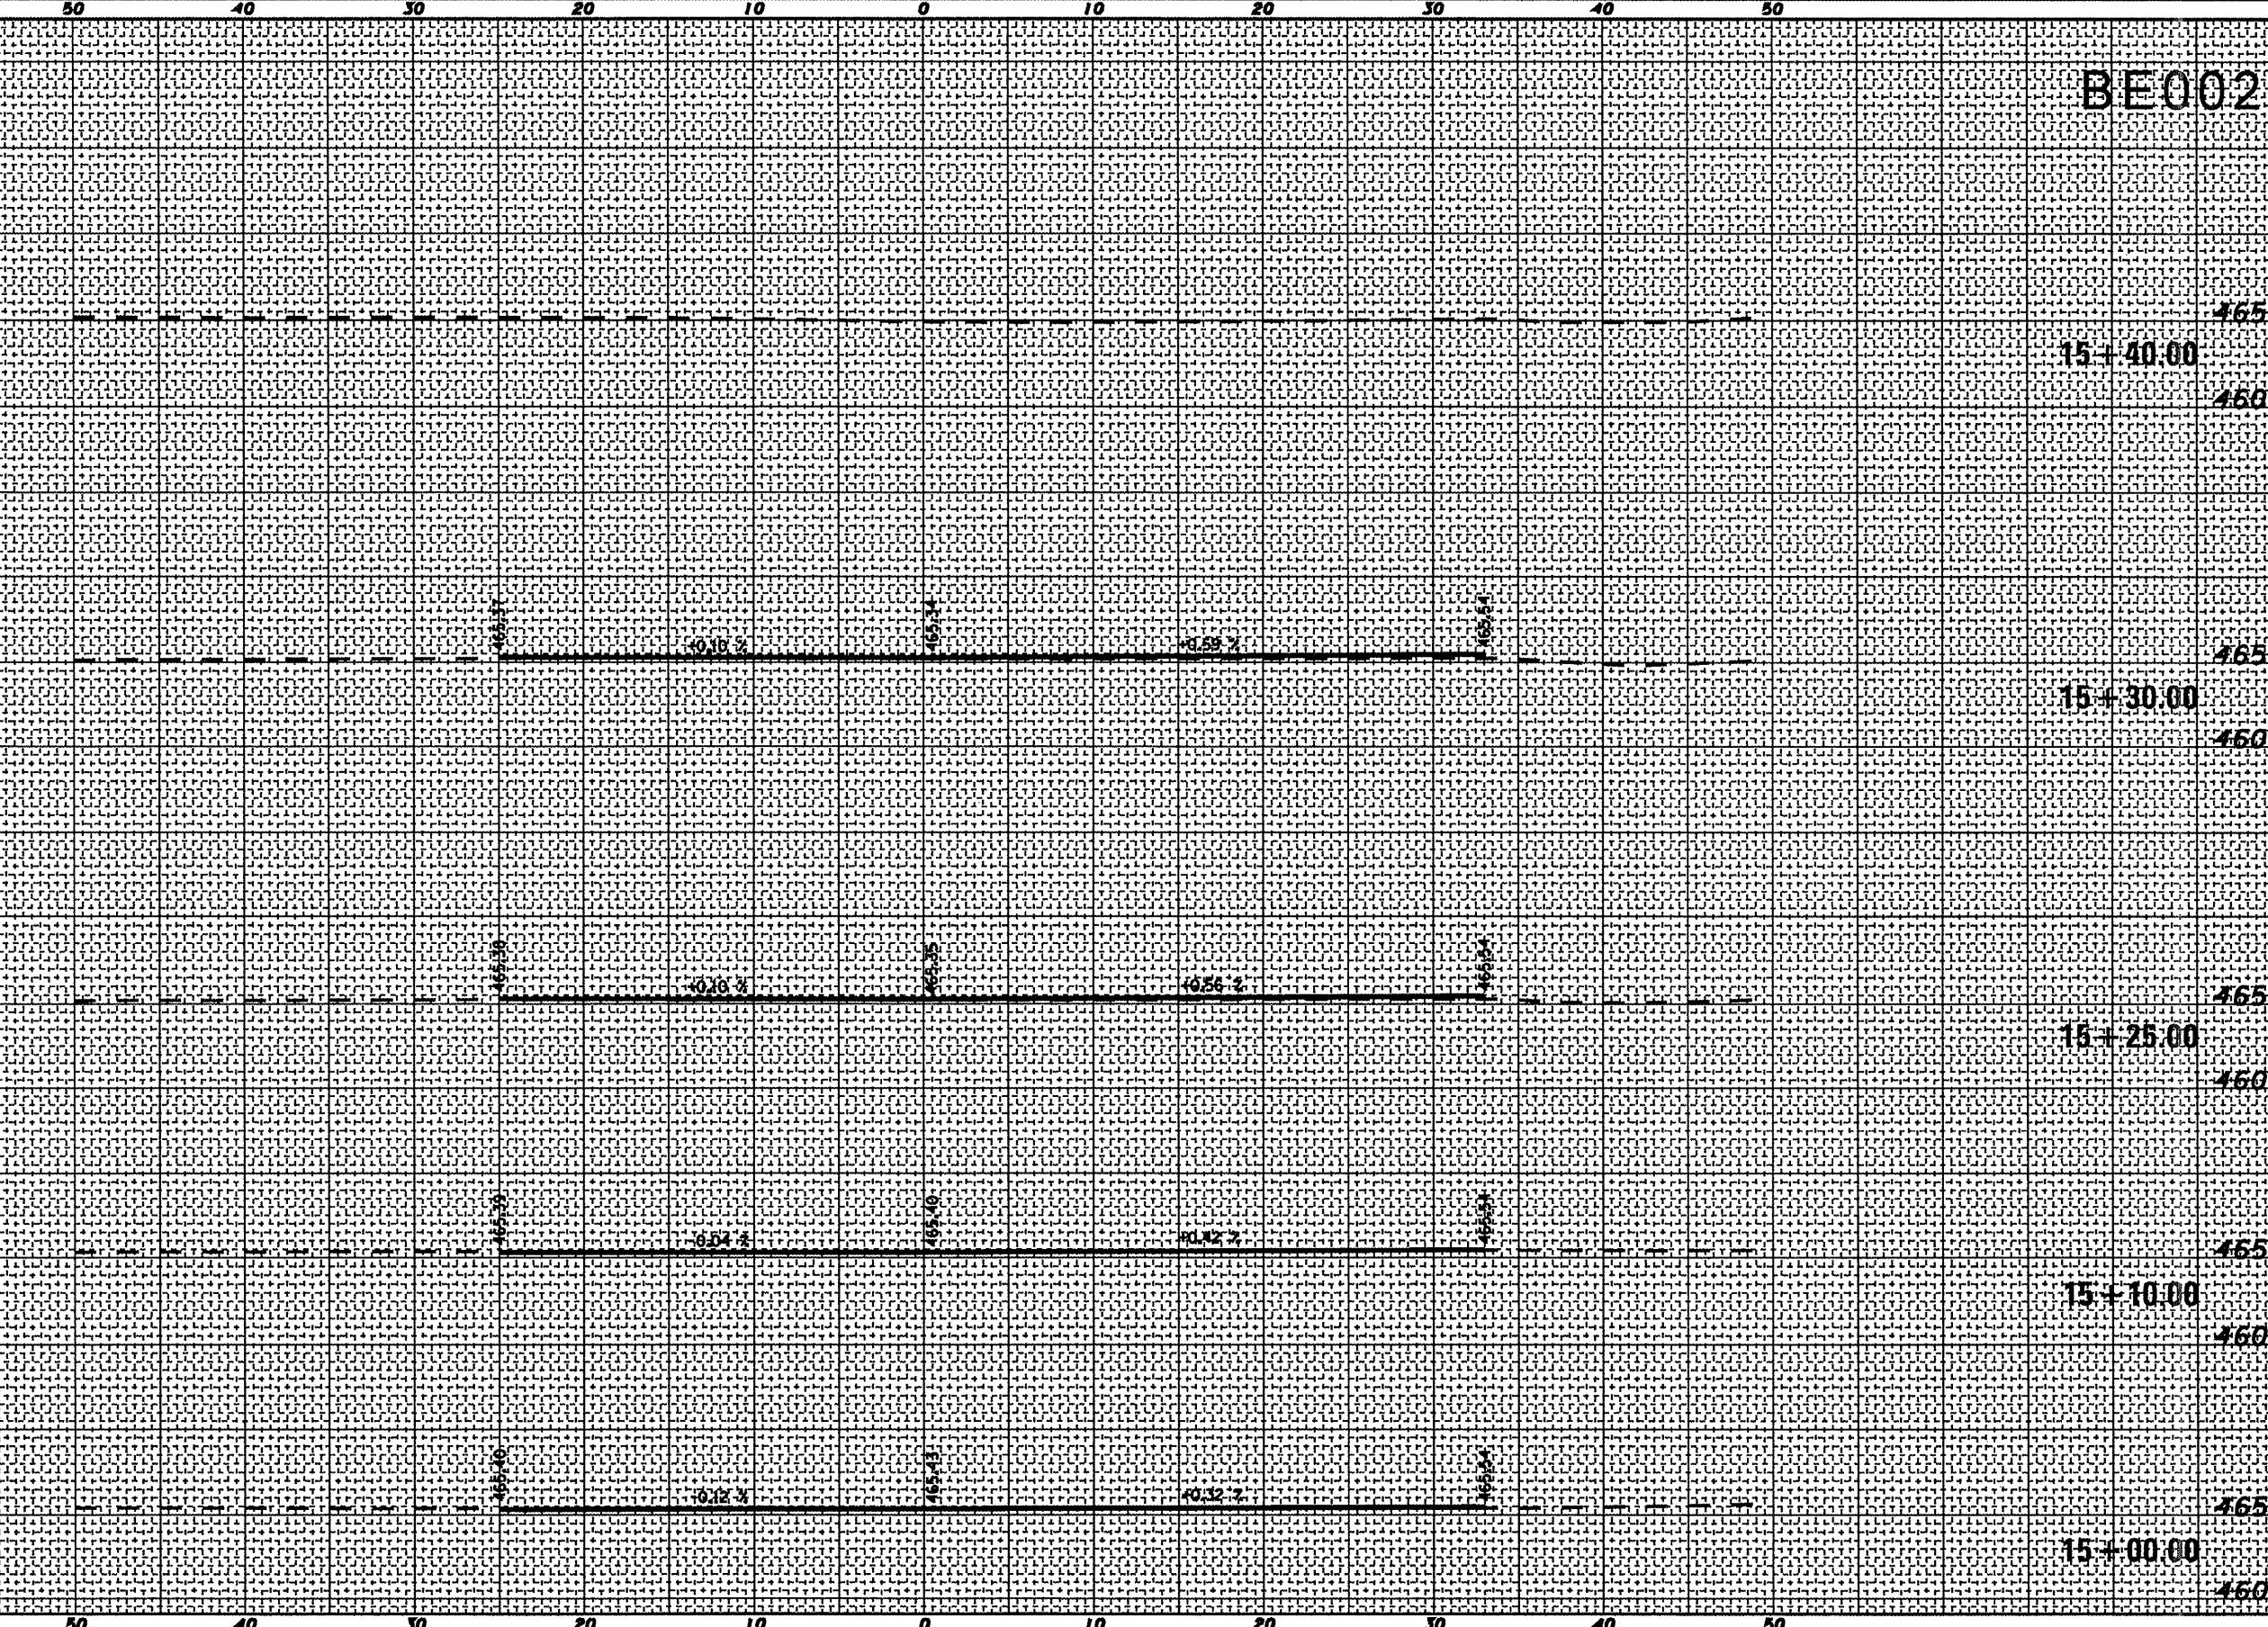

GREATER BEARDSTOWN MUNICIPAL AIRPORT
CITY OF BEARDSTOWN, BEARDSTOWN, ILLINOIS

FILENAME Taxway A Xsec.dgn
PLOT SCALE 10.0000' / IN.
DATE JULY 8, 2008
SHEET 22 OF 40 SHEETS
LAYOUT MCM 04/22/08
DRAWN MCM 04/22/08
REVIEWED RHB 05/06/08



RUMSVILLE MISSOURI
MACOMB ILLINOIS
ST. LOUIS MISSOURI

CROSS SECTIONS - TAXIWAY A
STA. 15+00.00 TO STA. 15+40.00

ILL. PROJ. NO. K06-3749 A.I.P. PROJ. NO. 3-17-0004-B12