

BE002

21+25.00

465

460

21+00.00

460

20+75.00

460

20+65.00

460


20+56.00

460

FINAL SURVEY	SURVEY SPOTTED
NOTE BOOK NO.	REVIEWED
DATE	BY
TIME DATE	
AREAS CHECKED	

ORIGINAL SURVEY	SURVEY SPOTTED
NOTE BOOK NO.	REVIEWED
DATE	BY
TIME DATE	
AREAS CHECKED	

FILE NAME : P:\B7\019\Design\Plans\Main Apron Xsec.dgn

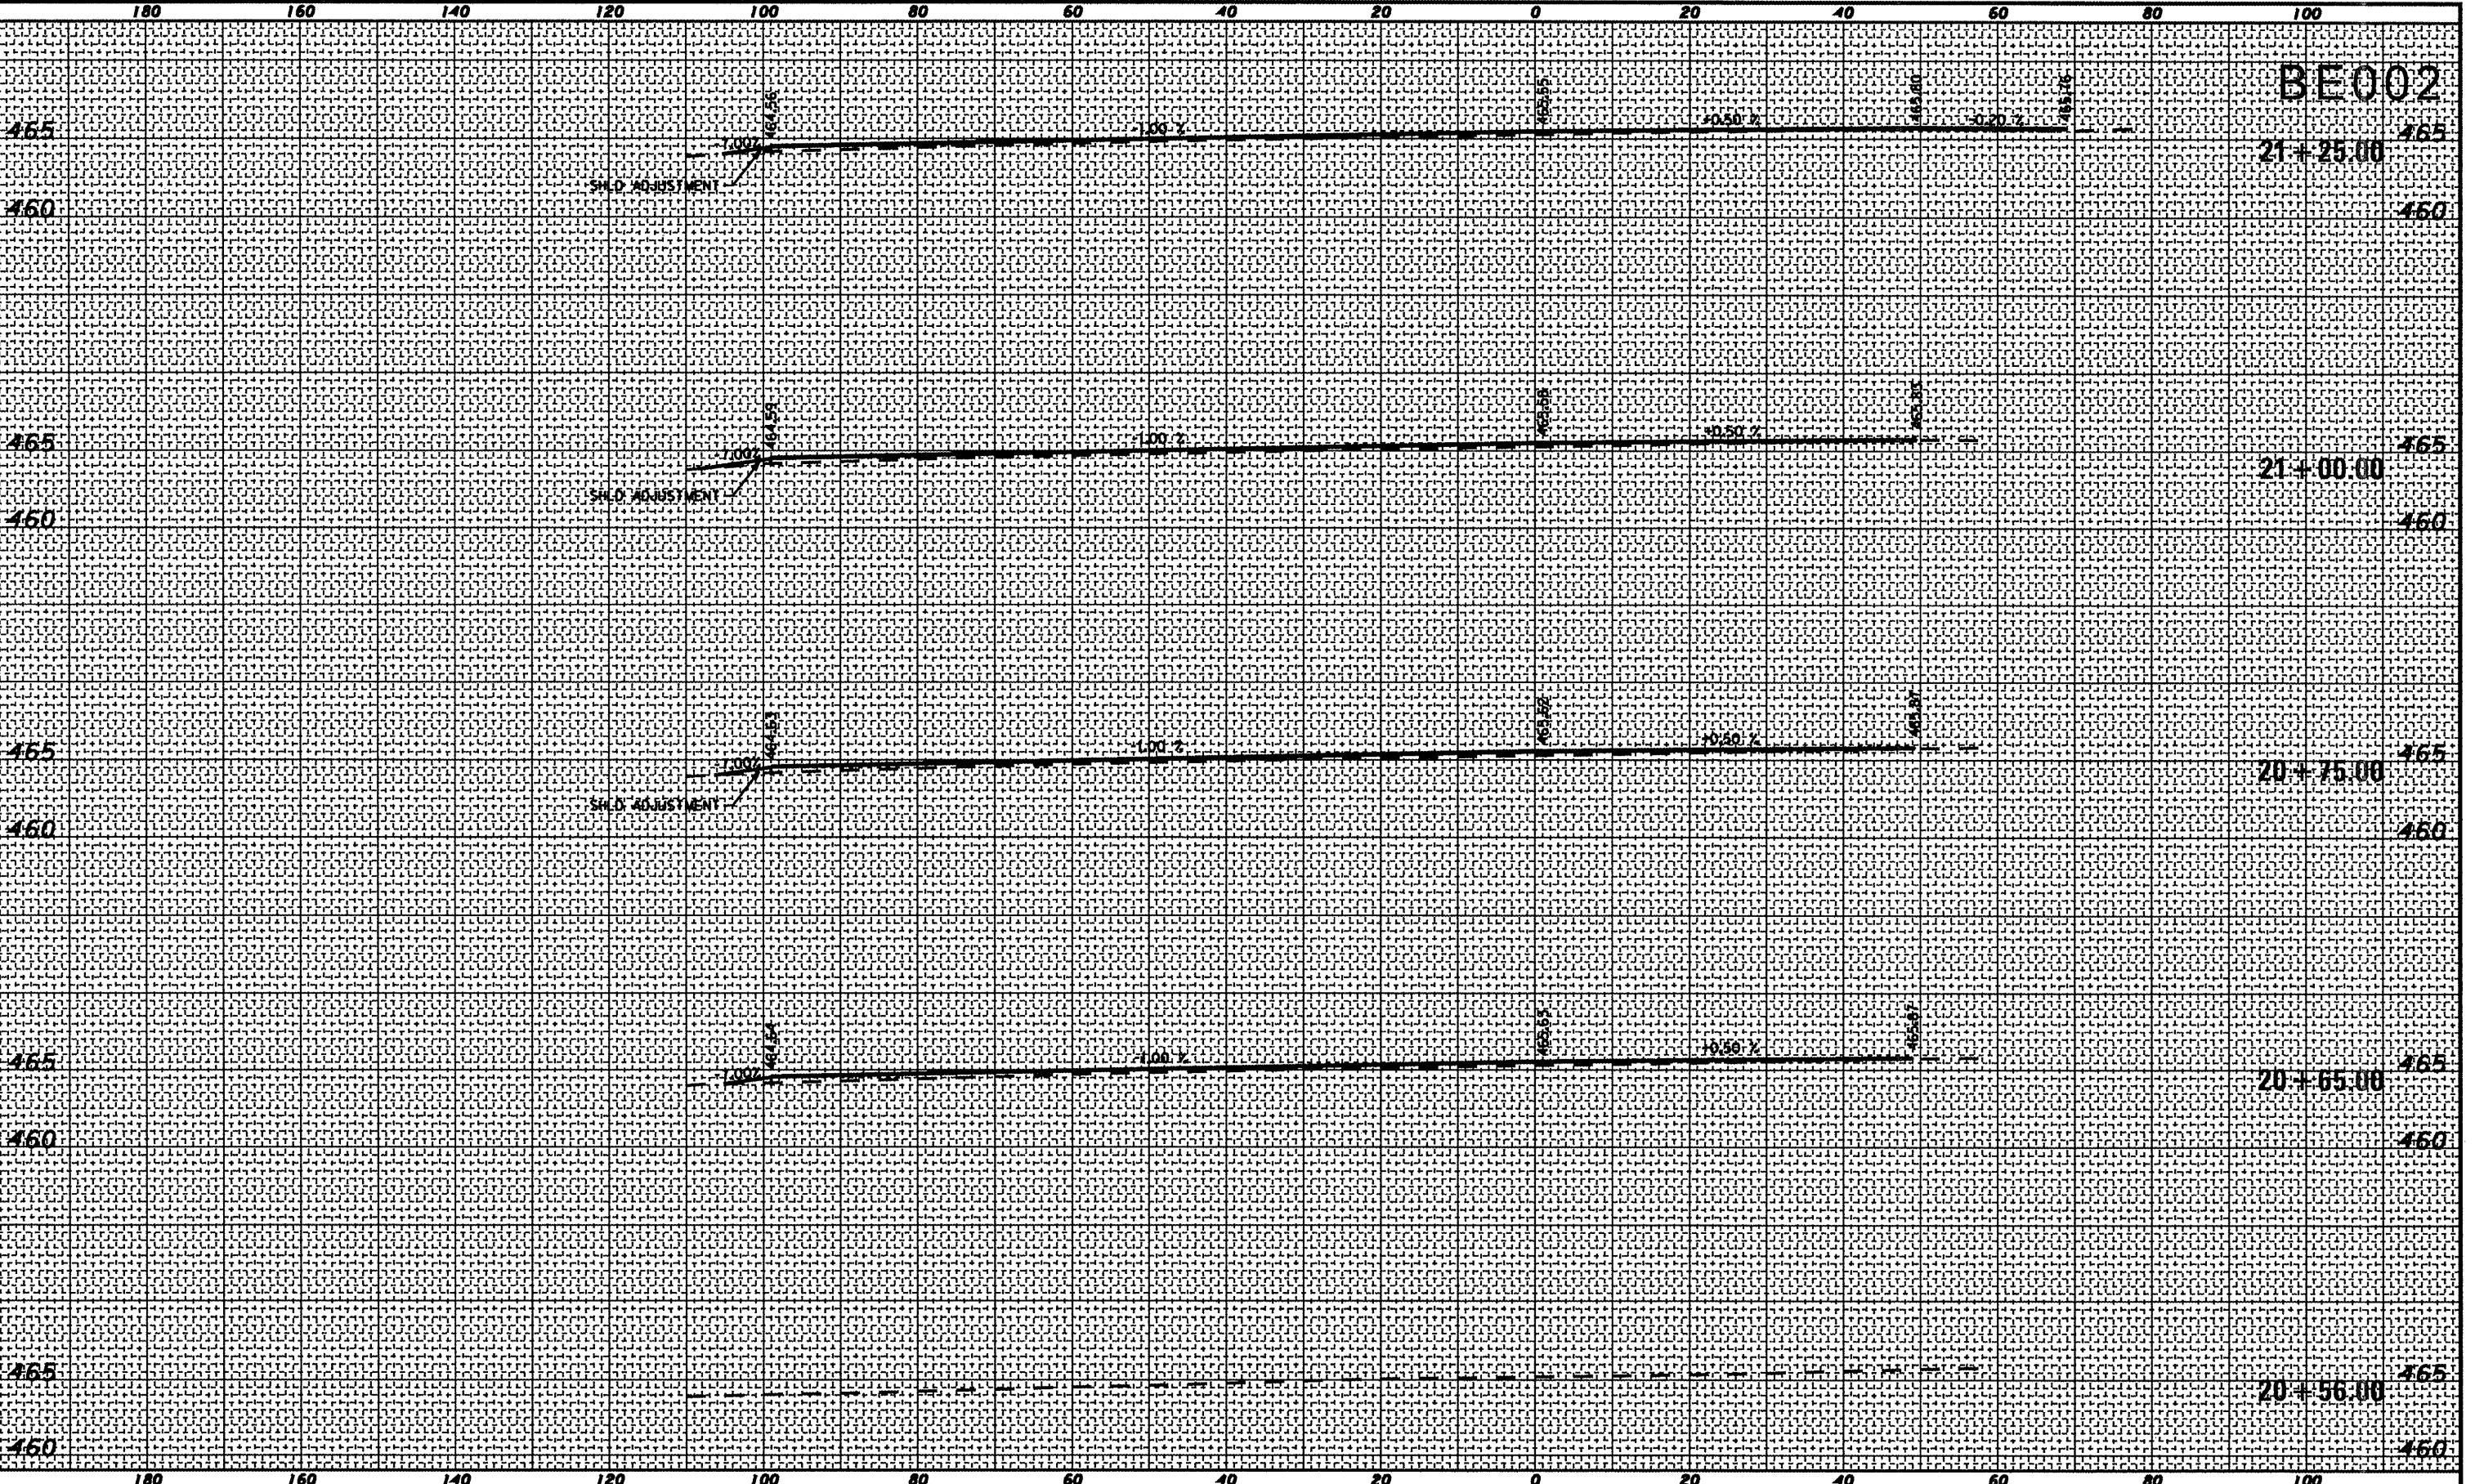

DATE	REVISION

GREATER BEARDSTOWN MUNICIPAL AIRPORT  
CITY OF BEARDSTOWN, BEARDSTOWN, ILLINOIS

FILENAME Main Apron Xsec.dgn  
PLOT SCALE 20.0000' / IN.  
DATE JULY 8, 2008  
SHEET 23 OF 40 SHEETS  
LAYOUT MCM 04/22/08  
DRAWN MCM 04/22/08  
REVIEWED RHB 05/06/08



BENTON & ASSOCIATES, INC.  
1970 W. LAFAYETTE AVE., JACKSONVILLE IL 62650  
(217) 245-4146 (217) 245-4149 FAX  
ILLINOIS DESIGN FIRM  
REGISTRATION NO. 084-000852

KIRKSVILLE MISSOURI  
MACON ILLINOIS  
ST. LOUIS MISSOURI

CROSS SECTIONS - MAIN APRON  
STA. 20+56.00 TO STA. 21+25.00

ILL. PROJ. NO. K06-3749 A.I.P. PROJ. NO. 3-17-0004-B12