

BE002


FINAL SURVEY	SURVEYED
DATE	BY
NOTE BOOK	PLOTTED
NO.	AREAS CHECKED

ORIGINAL SURVEY	SURVEYED
DATE	BY
NOTE BOOK	PLOTTED
NO.	AREAS CHECKED

FILE NAME : P:\\B&A\\Design\\P\\Apron Xsec.dgn

DATE	REVISION

GREATER BEARDSTOWN MUNICIPAL AIRPORT
CITY OF BEARDSTOWN, BEARDSTOWN, ILLINOIS

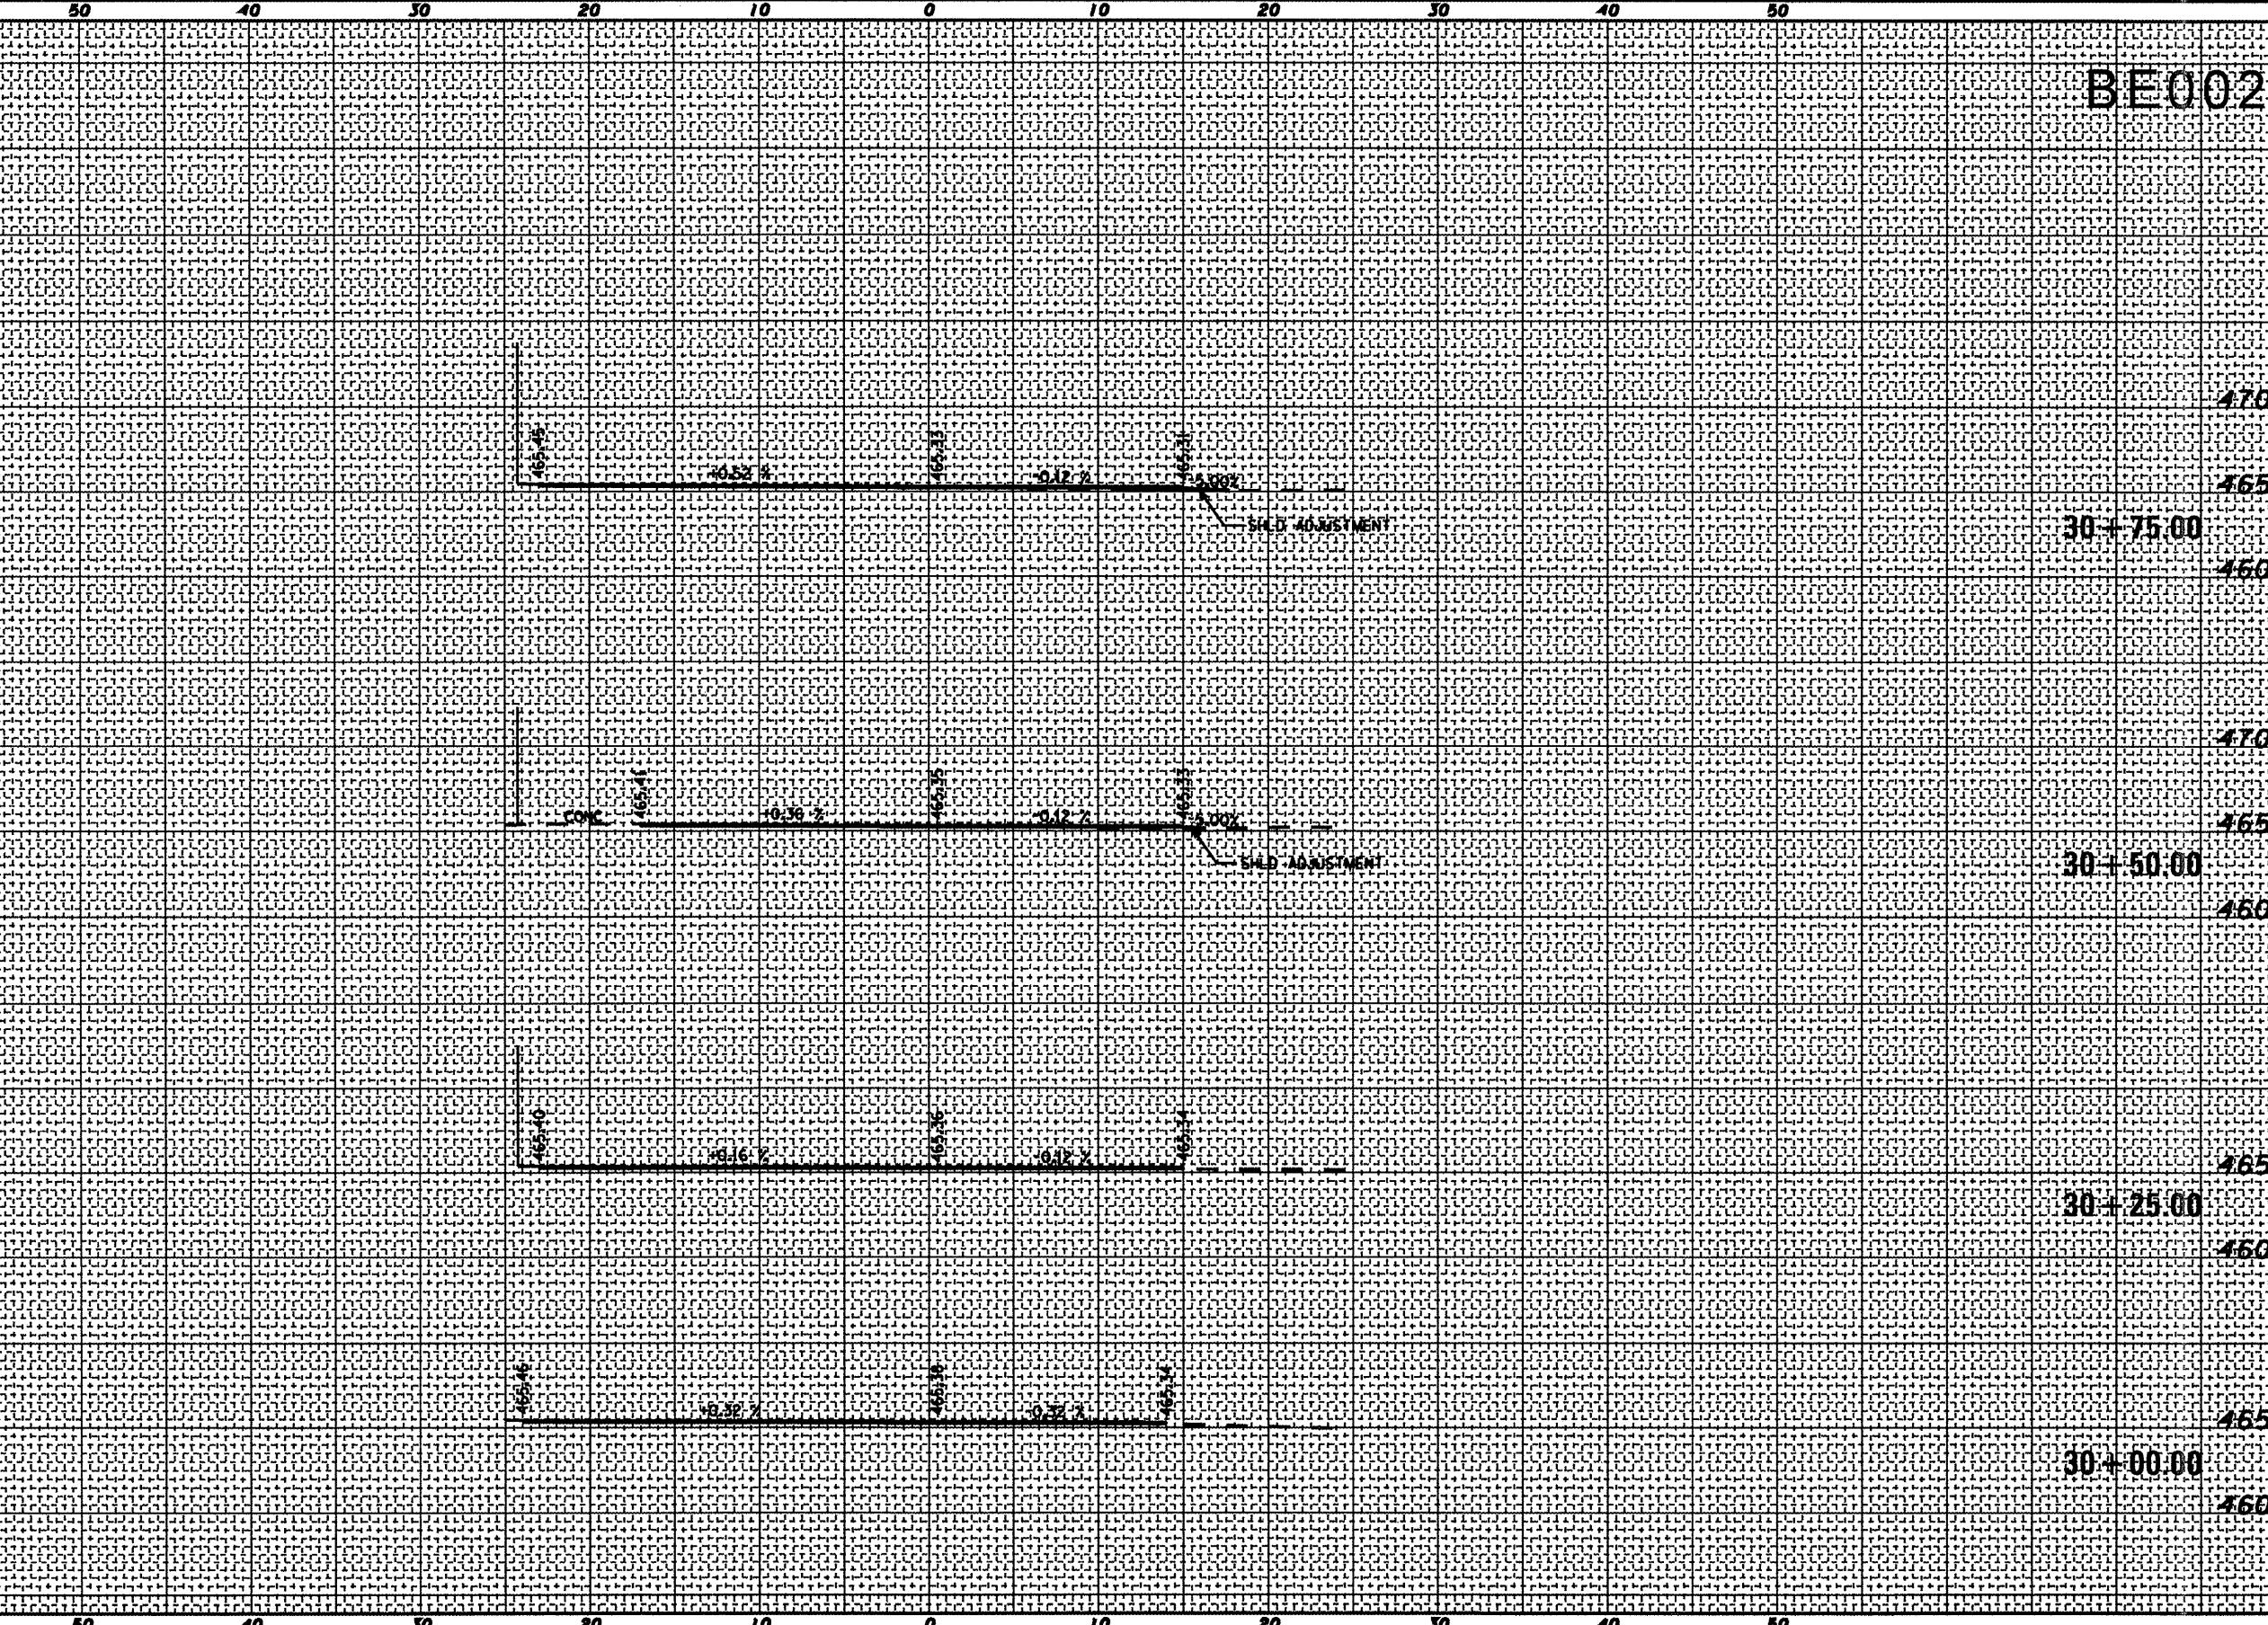

FILENAME: East Apron Xsec.dgn
PLOT SCALE: 10.0000' / IN.
DATE: JULY 8, 2008
SHEET 29 OF 40 SHEETS
LAYOUT: MCM 04/24/08
DRAWN: MCM 04/24/08
REVIEWED: RHB 05/06/08



BENTON & ASSOCIATES, INC.
1970 W. LAFAYETTE AVE., JACKSONVILLE IL 62650
(217) 245-4146 (217) 245-4149 FAX
ILLINOIS DESIGN FIRM
REGISTRATION NO. 184-000852
KIRKSVILLE MISSOURI
MACOMB ILLINOIS
ST. LOUIS MISSOURI

CROSS SECTIONS - EAST APRON
STA. 30+00.00 TO STA. 30+75.00
ILL. PROJ. NO. K06-3749 A.I.P. PROJ. NO. 3-17-0004-B12