


BE 002

FINAL SURVEY	FORWARDED
NOTE BOOK NO.	TEMPORARY AREAS CHECKED

ORIGINAL SURVEY	FORWARDED
NOTE BOOK NO.	AREAS CHECKED

FILE NAME : F:\V7\elis\070\Design\Pilot\Site DR\Recon.dgn

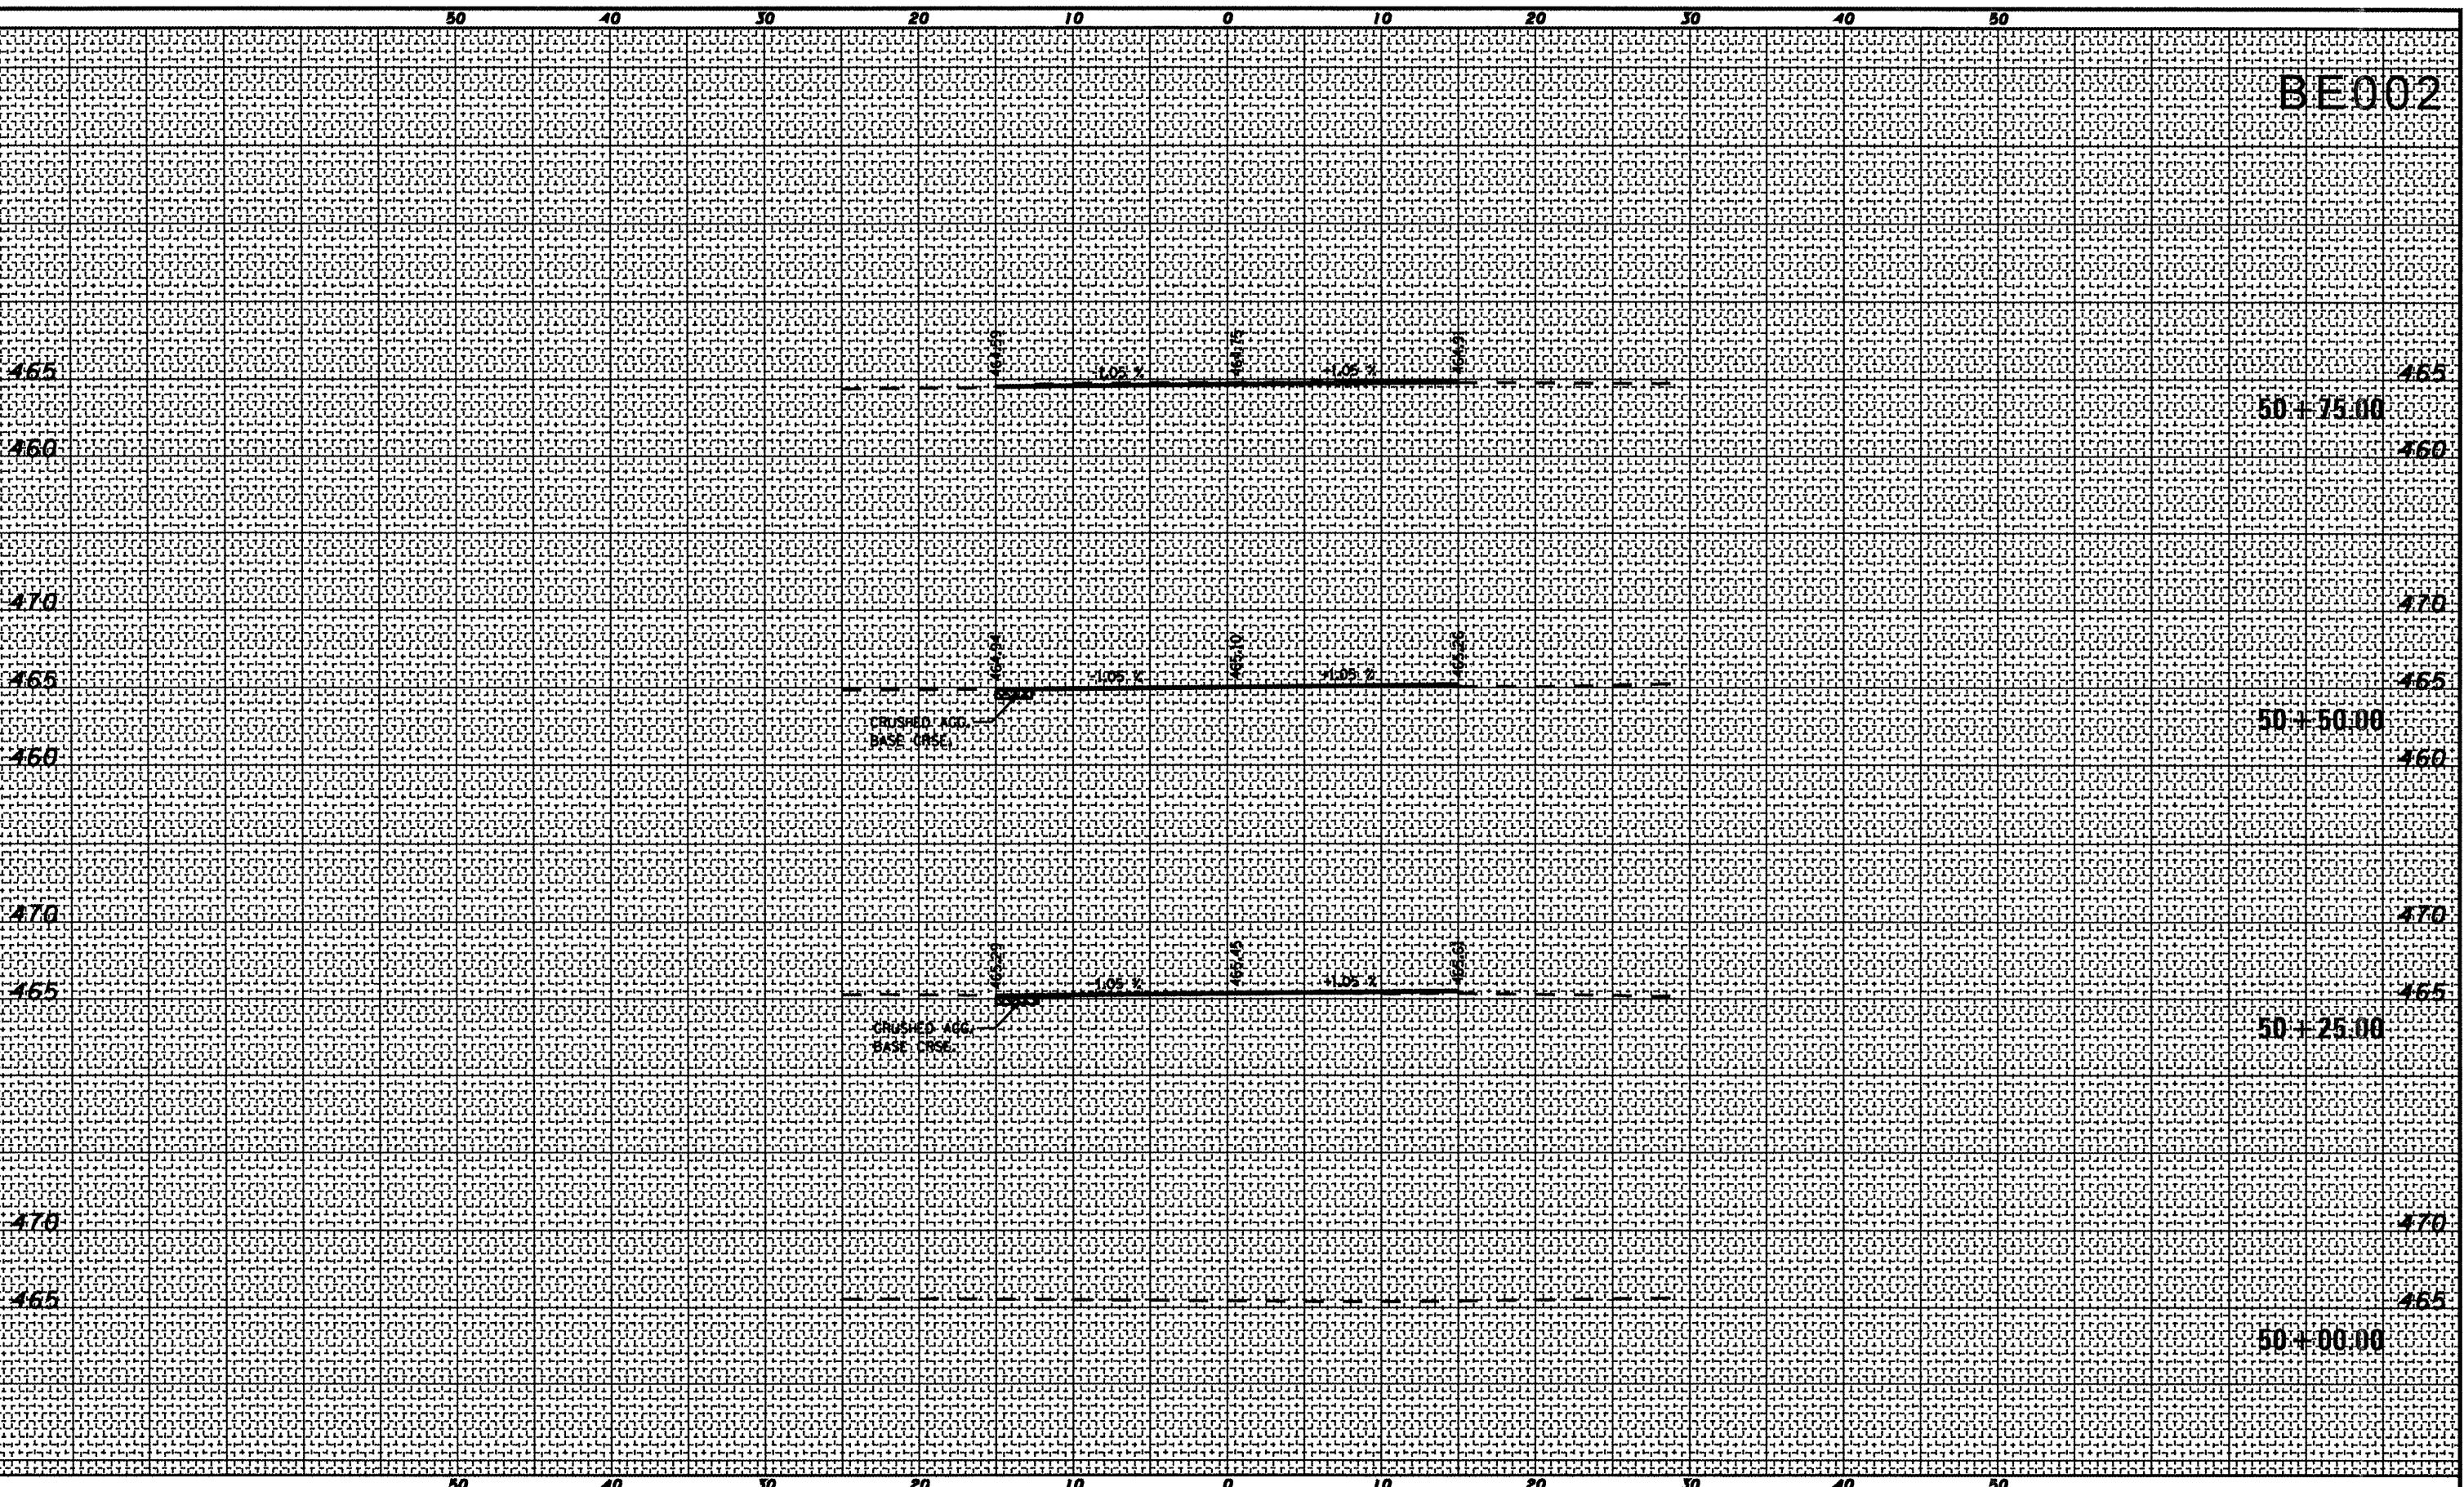

50

40

30

20

10

0

10

20

30

40

50

50

40

50

40

50

40

50

40

50

40

50

40

50

40

50

40

50

40

50

40

50

40

50

40

50

DATE

REVISION

GREATER BEARDSTOWN MUNICIPAL AIRPORT
CITY OF BEARDSTOWN, BEARDSTOWN, ILLINOIS

FILENAME SRE DR Xsec.dgn
PLOT SCALE 10.0000' / IN.
DATE JULY 8, 2008
SHEET 36 OF 40 SHEETS
LAYOUT MCM 04/28/08
DRAWN MCM 04/28/08
REVIEWED RHB 05/06/08



BENTON & ASSOCIATES, INC.
1970 W. LAFAYETTE AVE., JACKSONVILLE IL 62650
(217) 245-4146 (217) 245-4149 FAX
KIRKSVILLE MISSOURI
MACON ILLINOIS
ST. LOUIS MISSOURI

CROSS SECTIONS - SRE DRIVE
STA. 50+00.00 TO STA. 50+75.00

ILL. PROJ. NO. K06-3749 A.I.P. PROJ. NO. 3-17-004-B12