


DATE	
BY	
FINAL SURVEY	
SURVEY	
TEMPLATE	
NOTE BOOK	
AREAS	
AREAS CHECKED	
NO.	

DATE	
BY	
ORIGINAL SURVEY	
SURVEY	
TEMPLATE	
NOTE BOOK	
AREAS	
AREAS CHECKED	
NO.	

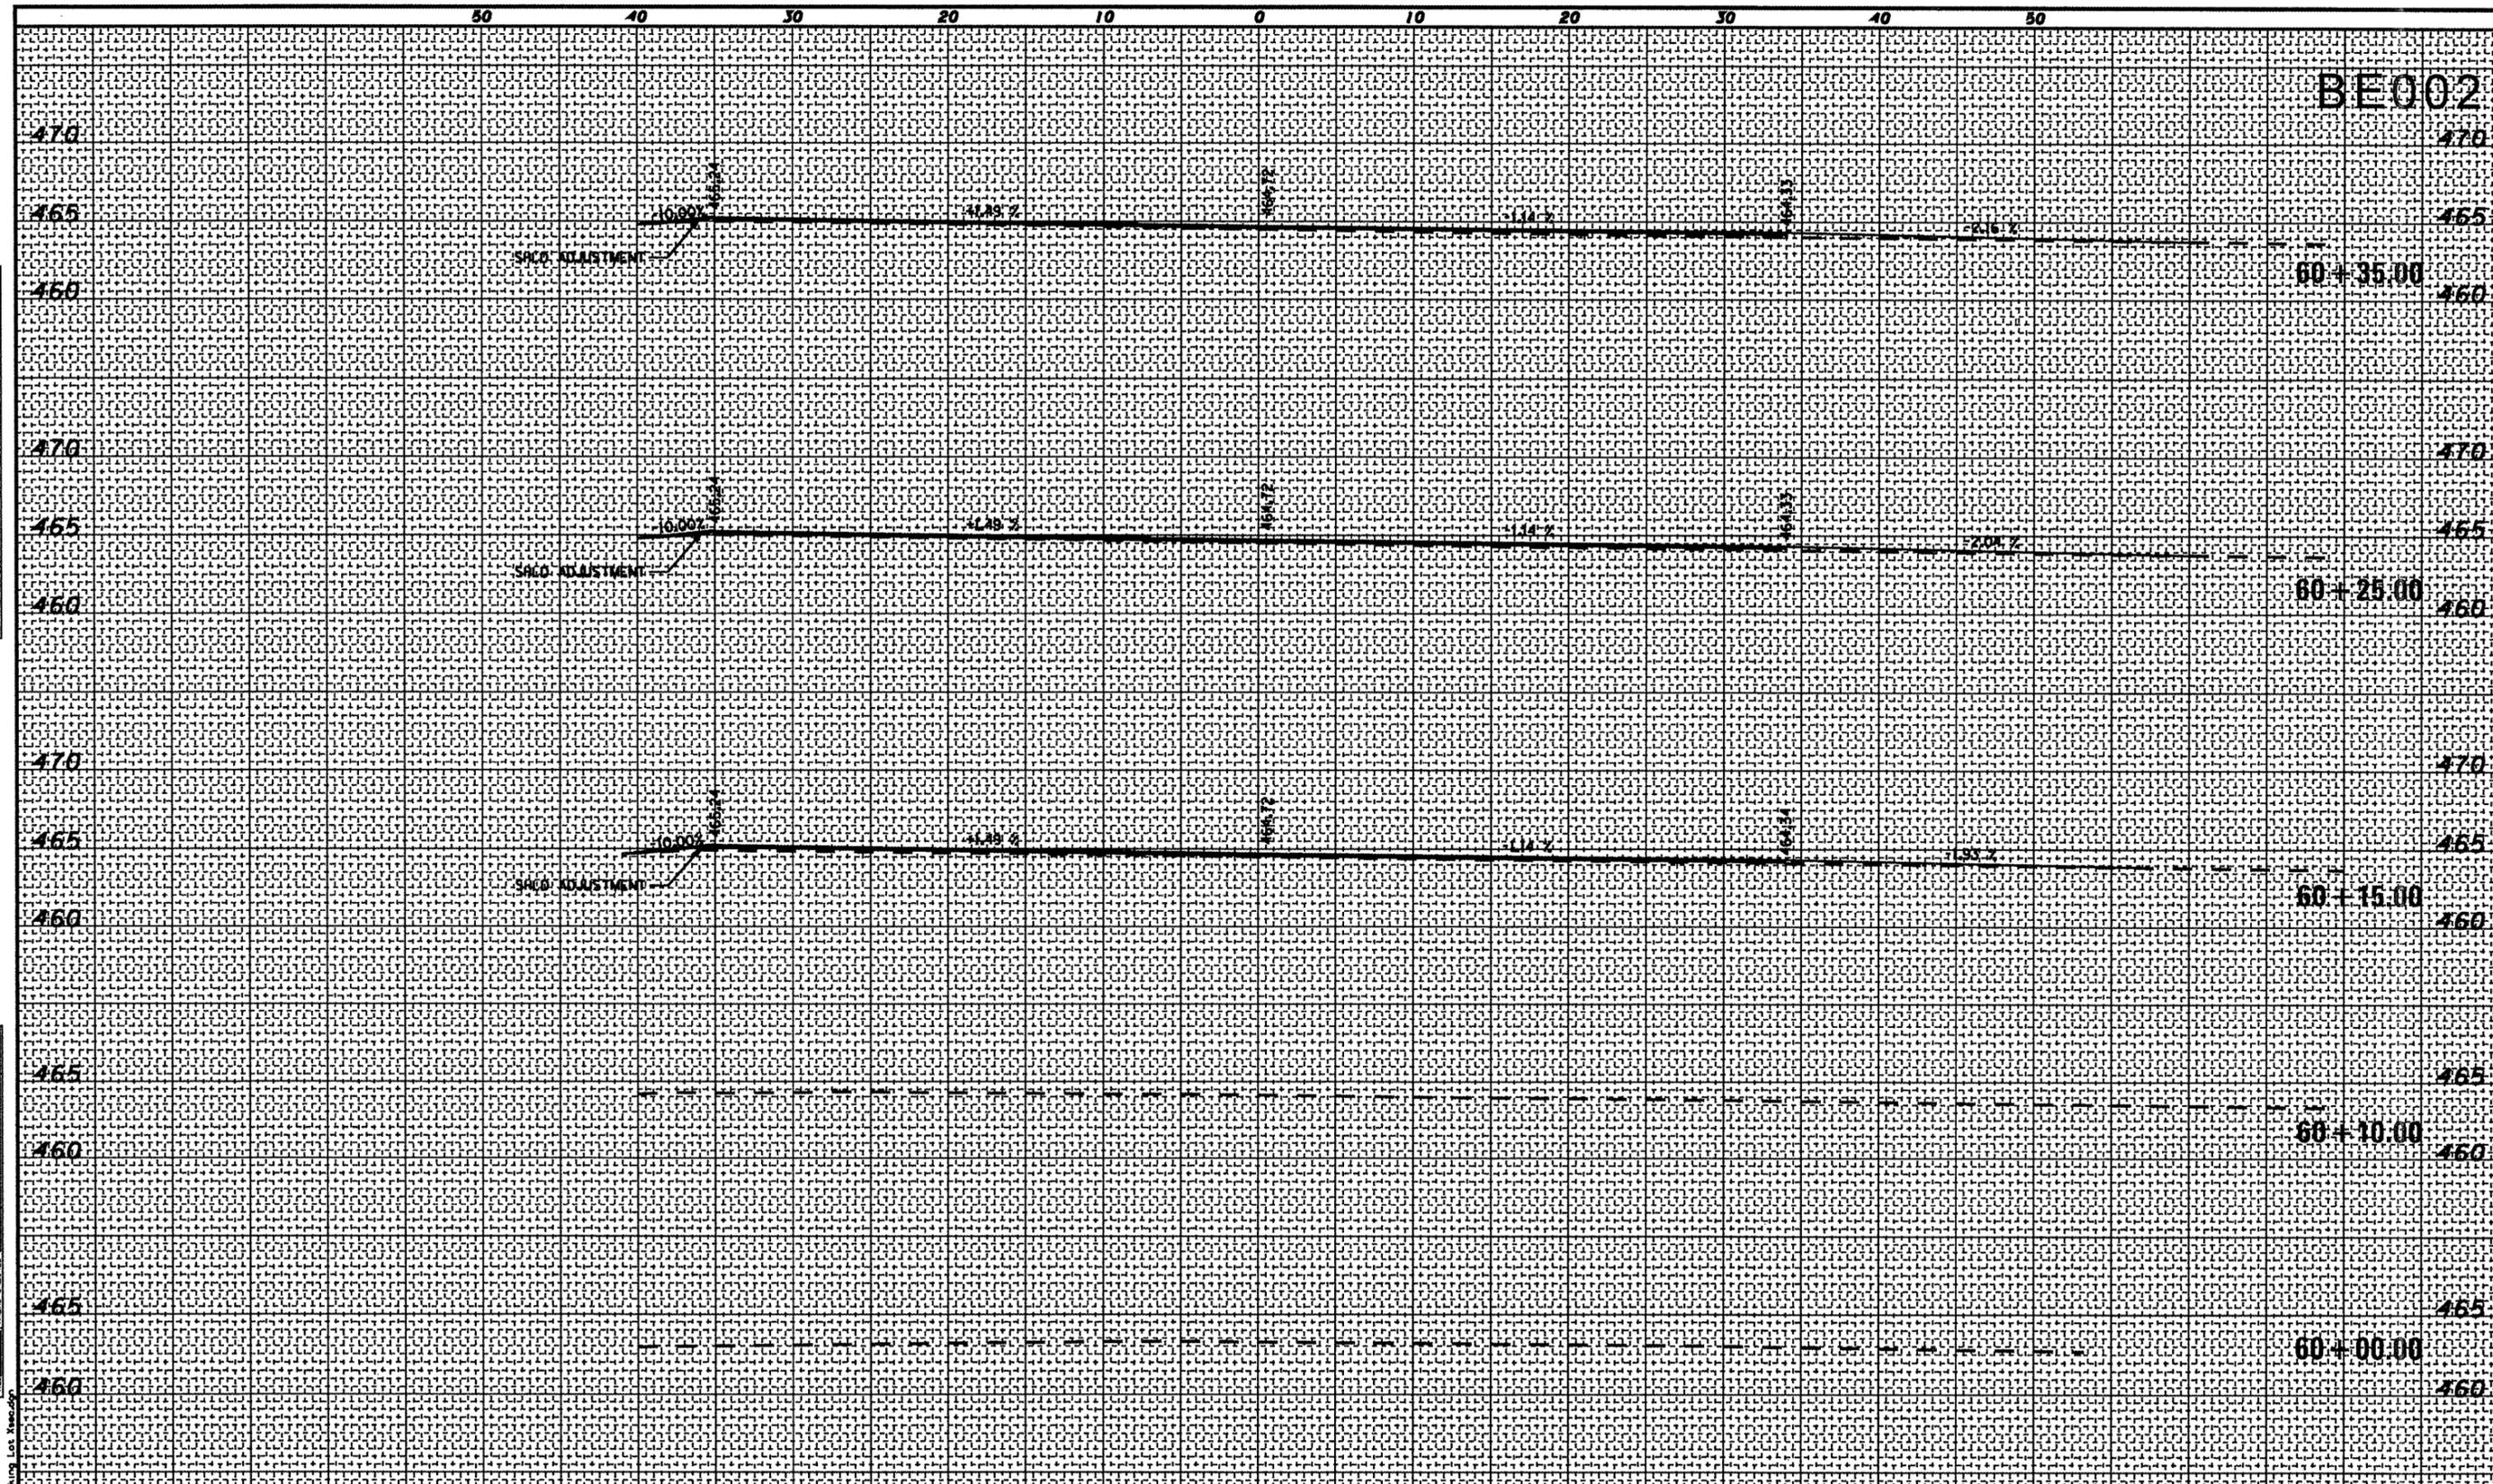

DATE	REVISION

GREATER BEARDSTOWN MUNICIPAL AIRPORT
CITY OF BEARDSTOWN, BEARDSTOWN, ILLINOIS

FILENAME	Parking Area Xsec.dgn	
PLOT SCALE	10.0000' / IN.	
DATE	JULY 8, 2008	
SHEET 38 OF 40 SHEETS		
LAYOUT	MGM	04/28/08
DRAWN	MGM	04/28/08
REVIEWED	RHB	05/06/08



BENTON & ASSOCIATES, INC.
1970 W. LAFAYETTE AVE., JACKSONVILLE IL 62650
(217) 245-4146 (217) 245-4149 FAX
SPRINGFIELD MISSOURI
WACO, ILLINOIS
ST. LOUIS MISSOURI

CROSS SECTIONS - PARKING LOT
STA. 60+00.00 TO STA. 60+35.00

ILL. PROJ. NO. K06-3749

A.I.P. PROJ. NO. 3-17-0004-B12

FILE NAME : P:\274589\Design\Options\Parking Lot Area.dgn