


3E002

FINAL SURVEY	SURVEYED _____	BY _____	DATE _____
NOTE BOOK	NOTES _____	TIME _____	WEATHER _____
1	_____	_____	_____
2	_____	_____	_____
	BY	DATE
ORIGINAL SURVEY	SURVEYED _____ PLOTTED _____ TEMPLATE _____ AREAS _____	
NOTE BOOK		

P:\87el899\Design\Plans\Parks\Parking Lot Xseed.dgn

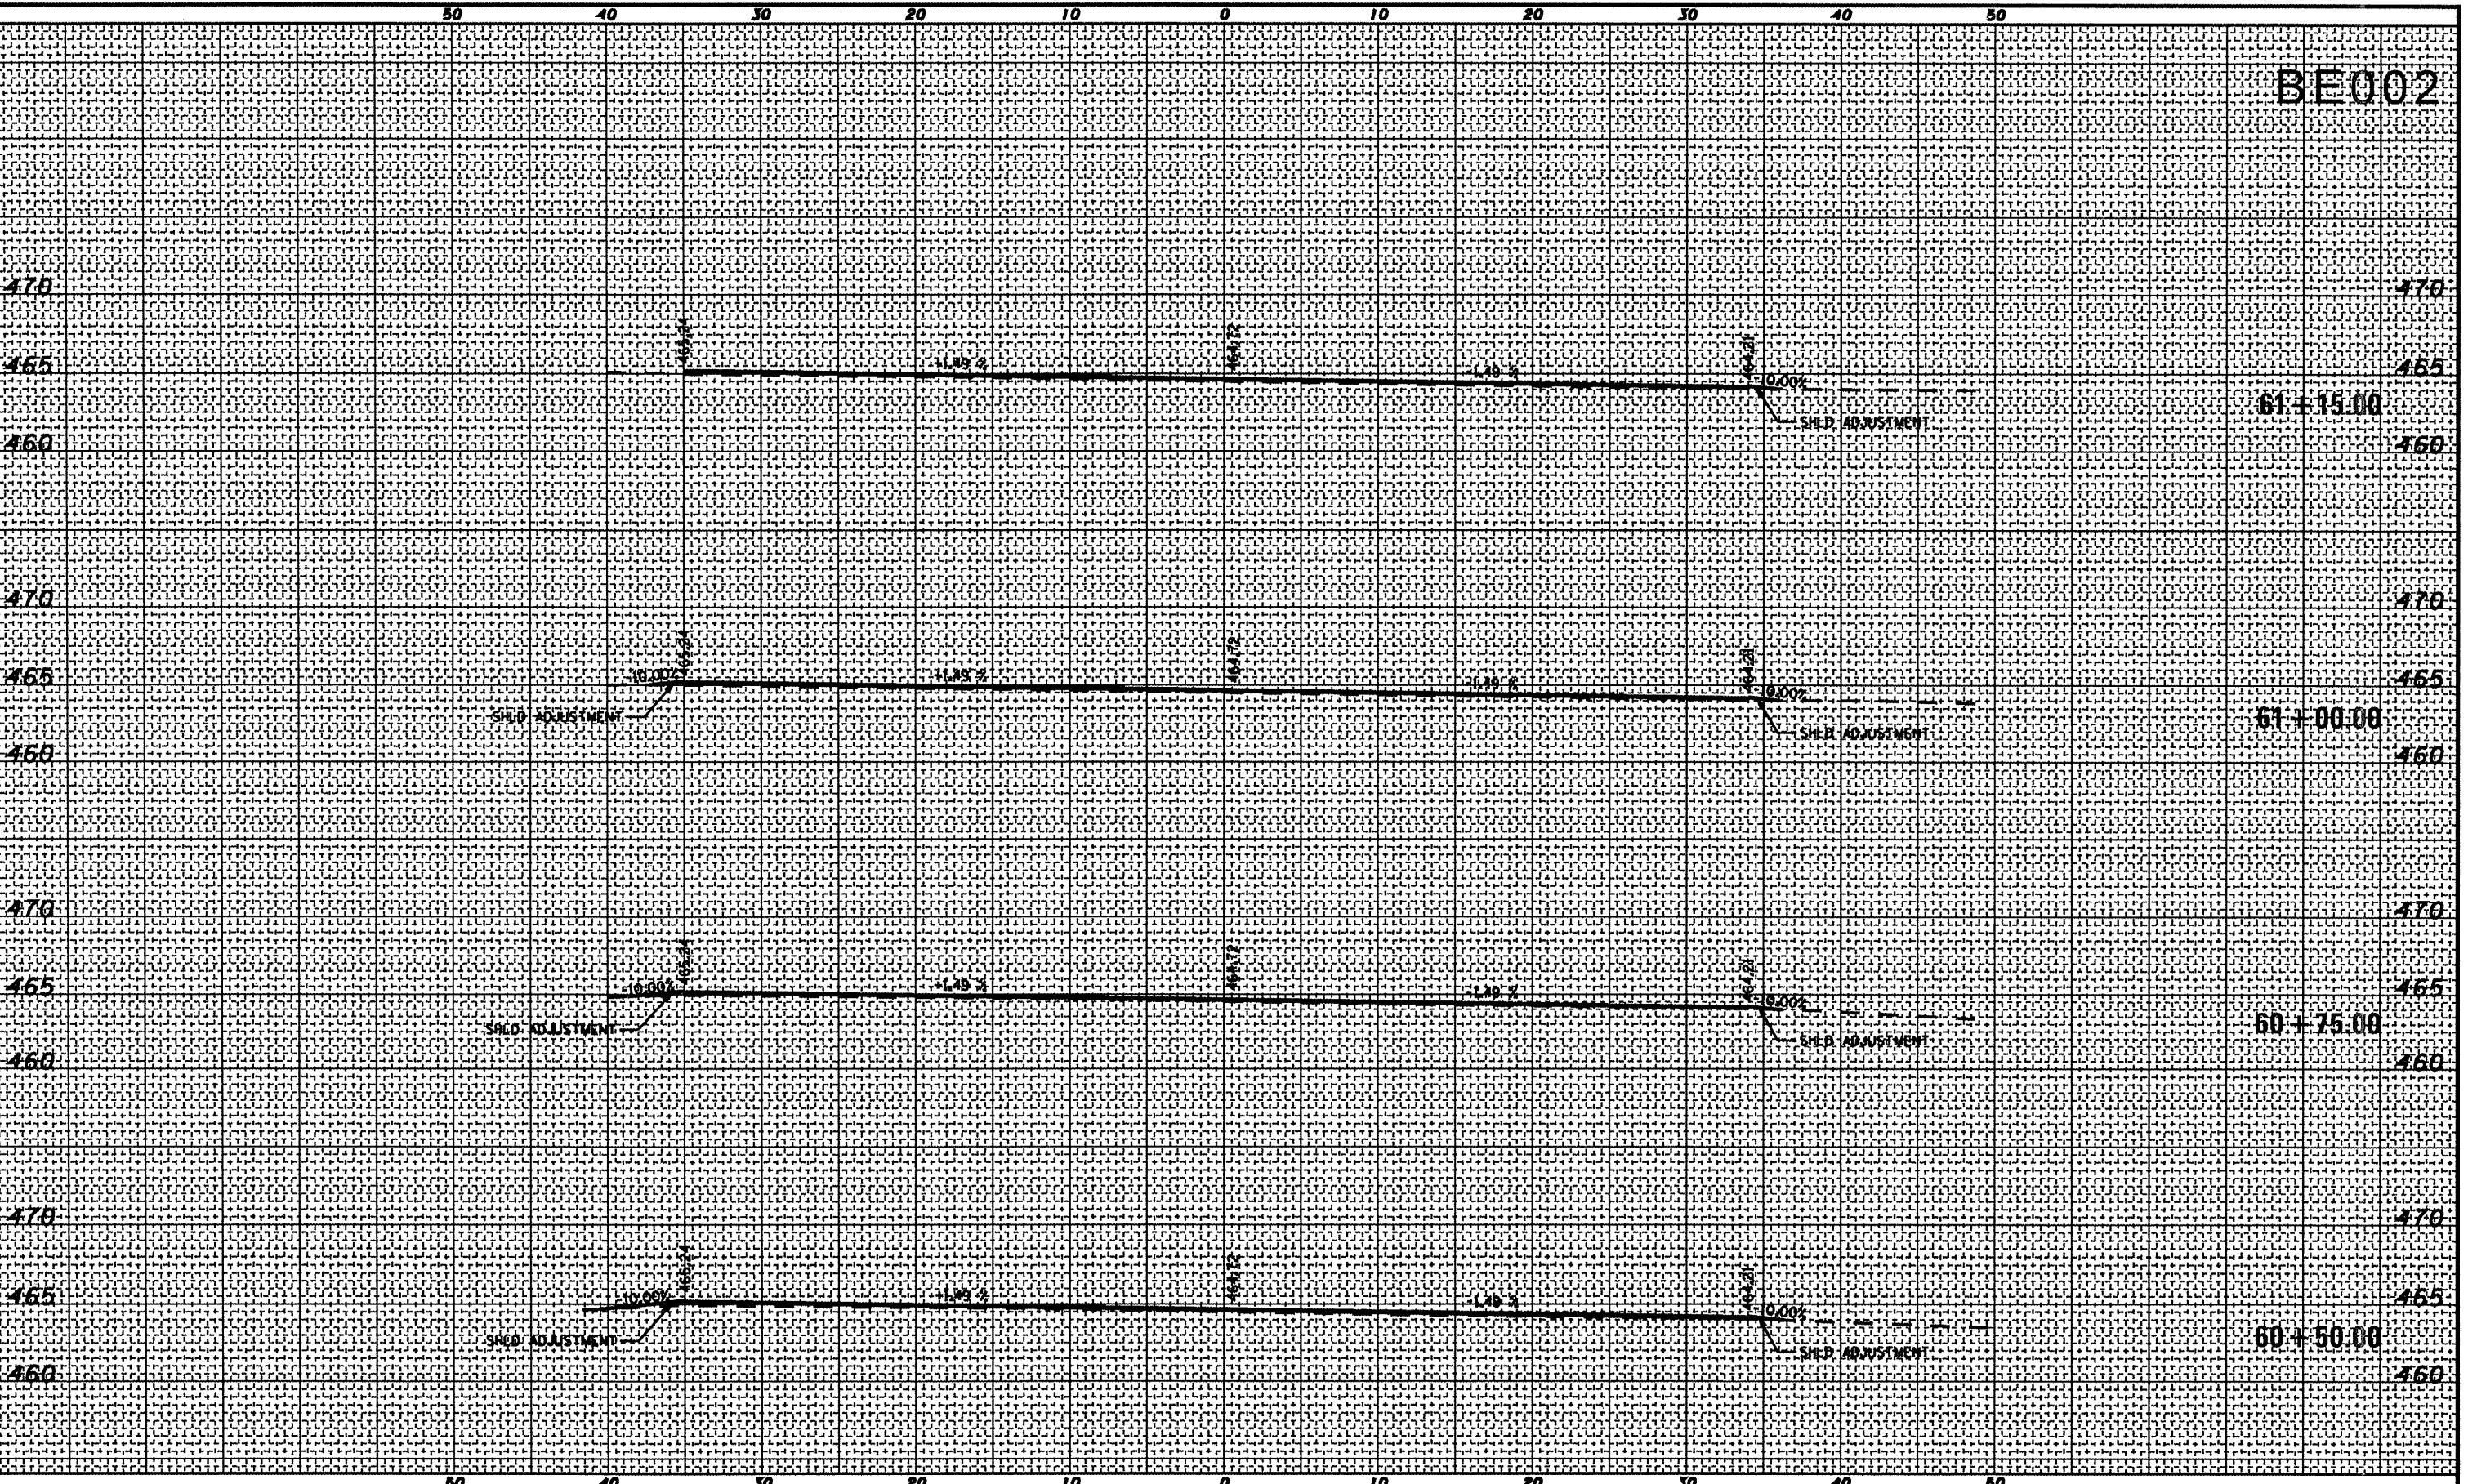

**GREATER BEARDSTOWN MUNICIPAL AIRPORT
CITY OF BEARDSTOWN, BEARDSTOWN, ILLINOIS**

FILENAME	Parking Area Xsec.dgn	
PLOT SCALE	10,000' / IN.	
DATE	JULY 8, 2008	
SHEET 39 OF 40 SHEETS		
LAYOUT	MGM	04/28/08
DRAWN	MGM	04/28/08
REVIEWED		05/06/08



BENTON & ASSOCIATES, INC.
1970 W. LAFAYETTE AVE., JACKSONVILLE IL 62650
(217) 245-4146 (217) 245-4149 FAX

KIRKSVILLE MISSOURI

CROSS SECTIONS - PARKING LOT
STA. 60+50.00 TO STA. 61+15.00

PROJ. NO. K06-3749 A.I.P. PROJ. NO. 3-17-0004-B12