



**Lowell Coal Company  
Reclamation Project  
AML-GLsE-0602  
La Salle County**

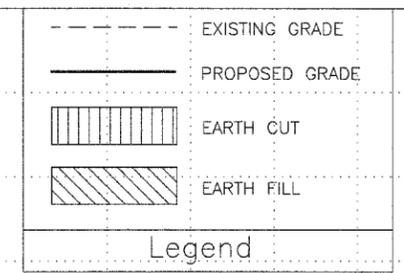

EARTH CUT= 4,232 S.F.  
EARTH FILL= 1,628 S.F.

EARTH CUT= 4,452 S.F.  
EARTH FILL= 697 S.F.

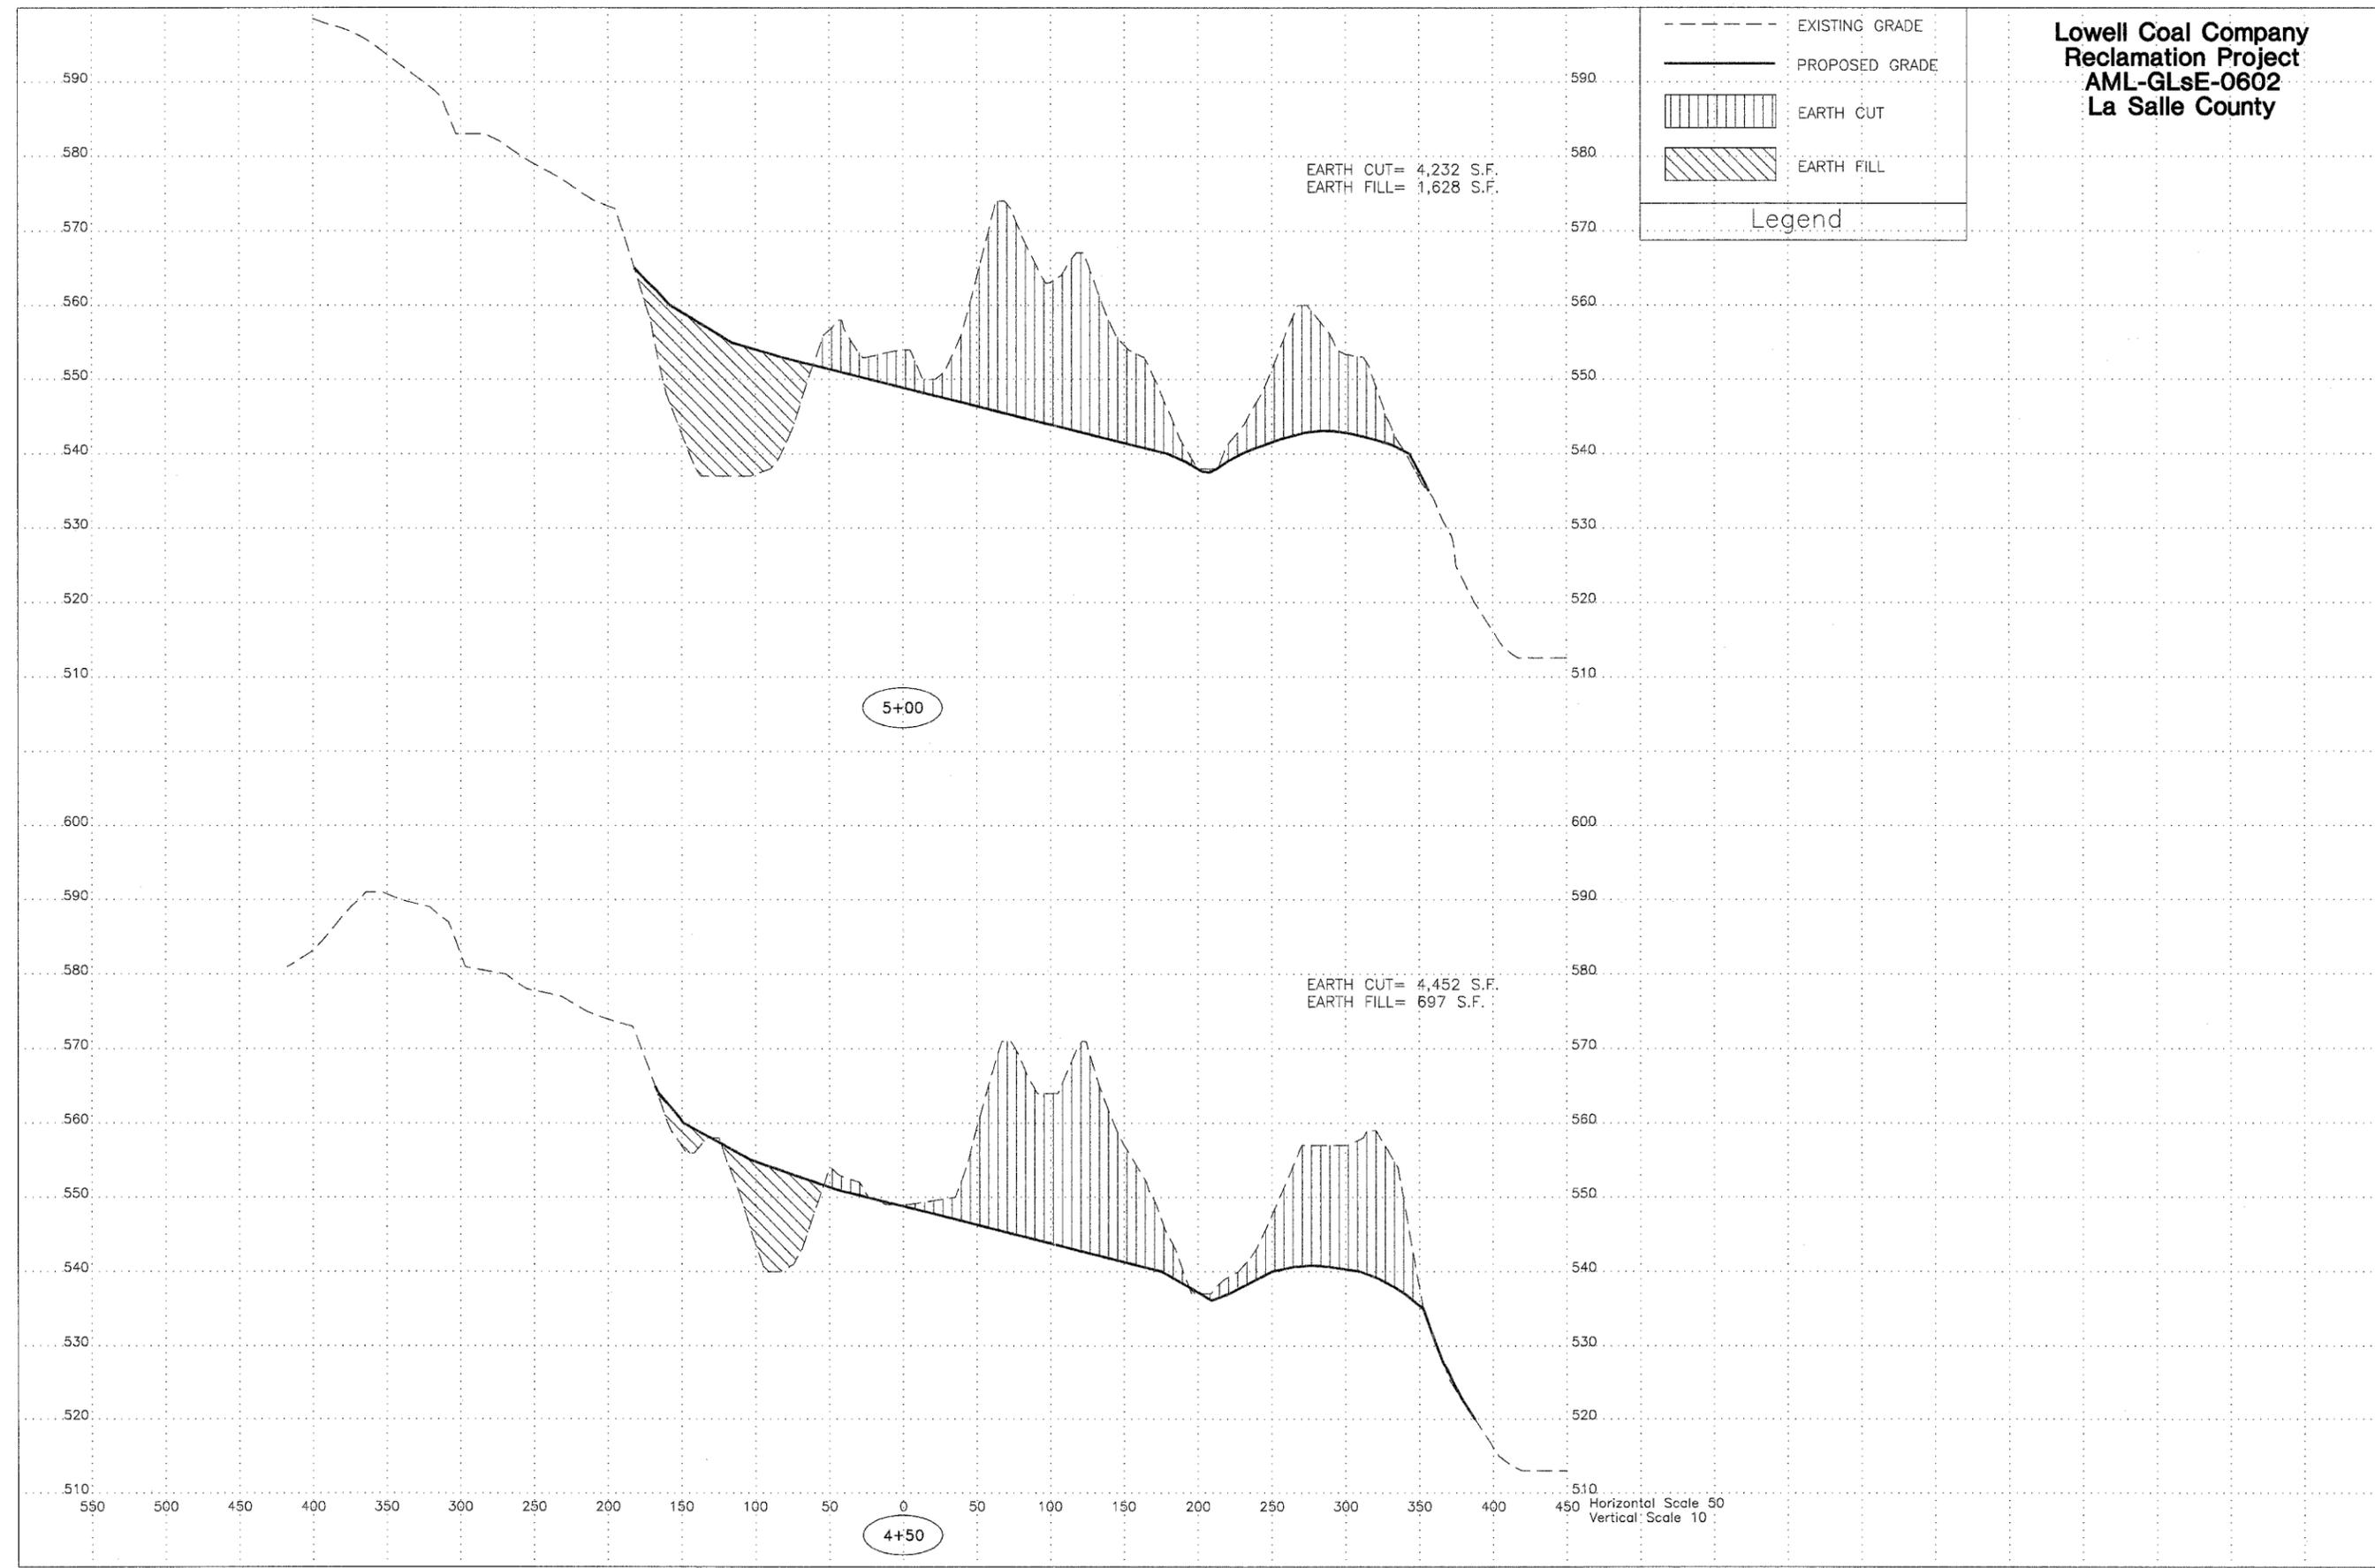

5+00

4+50

Horizontal Scale 50  
Vertical Scale 10