


:\dot\0006602\draw\bid\sheets\pp15.dgn

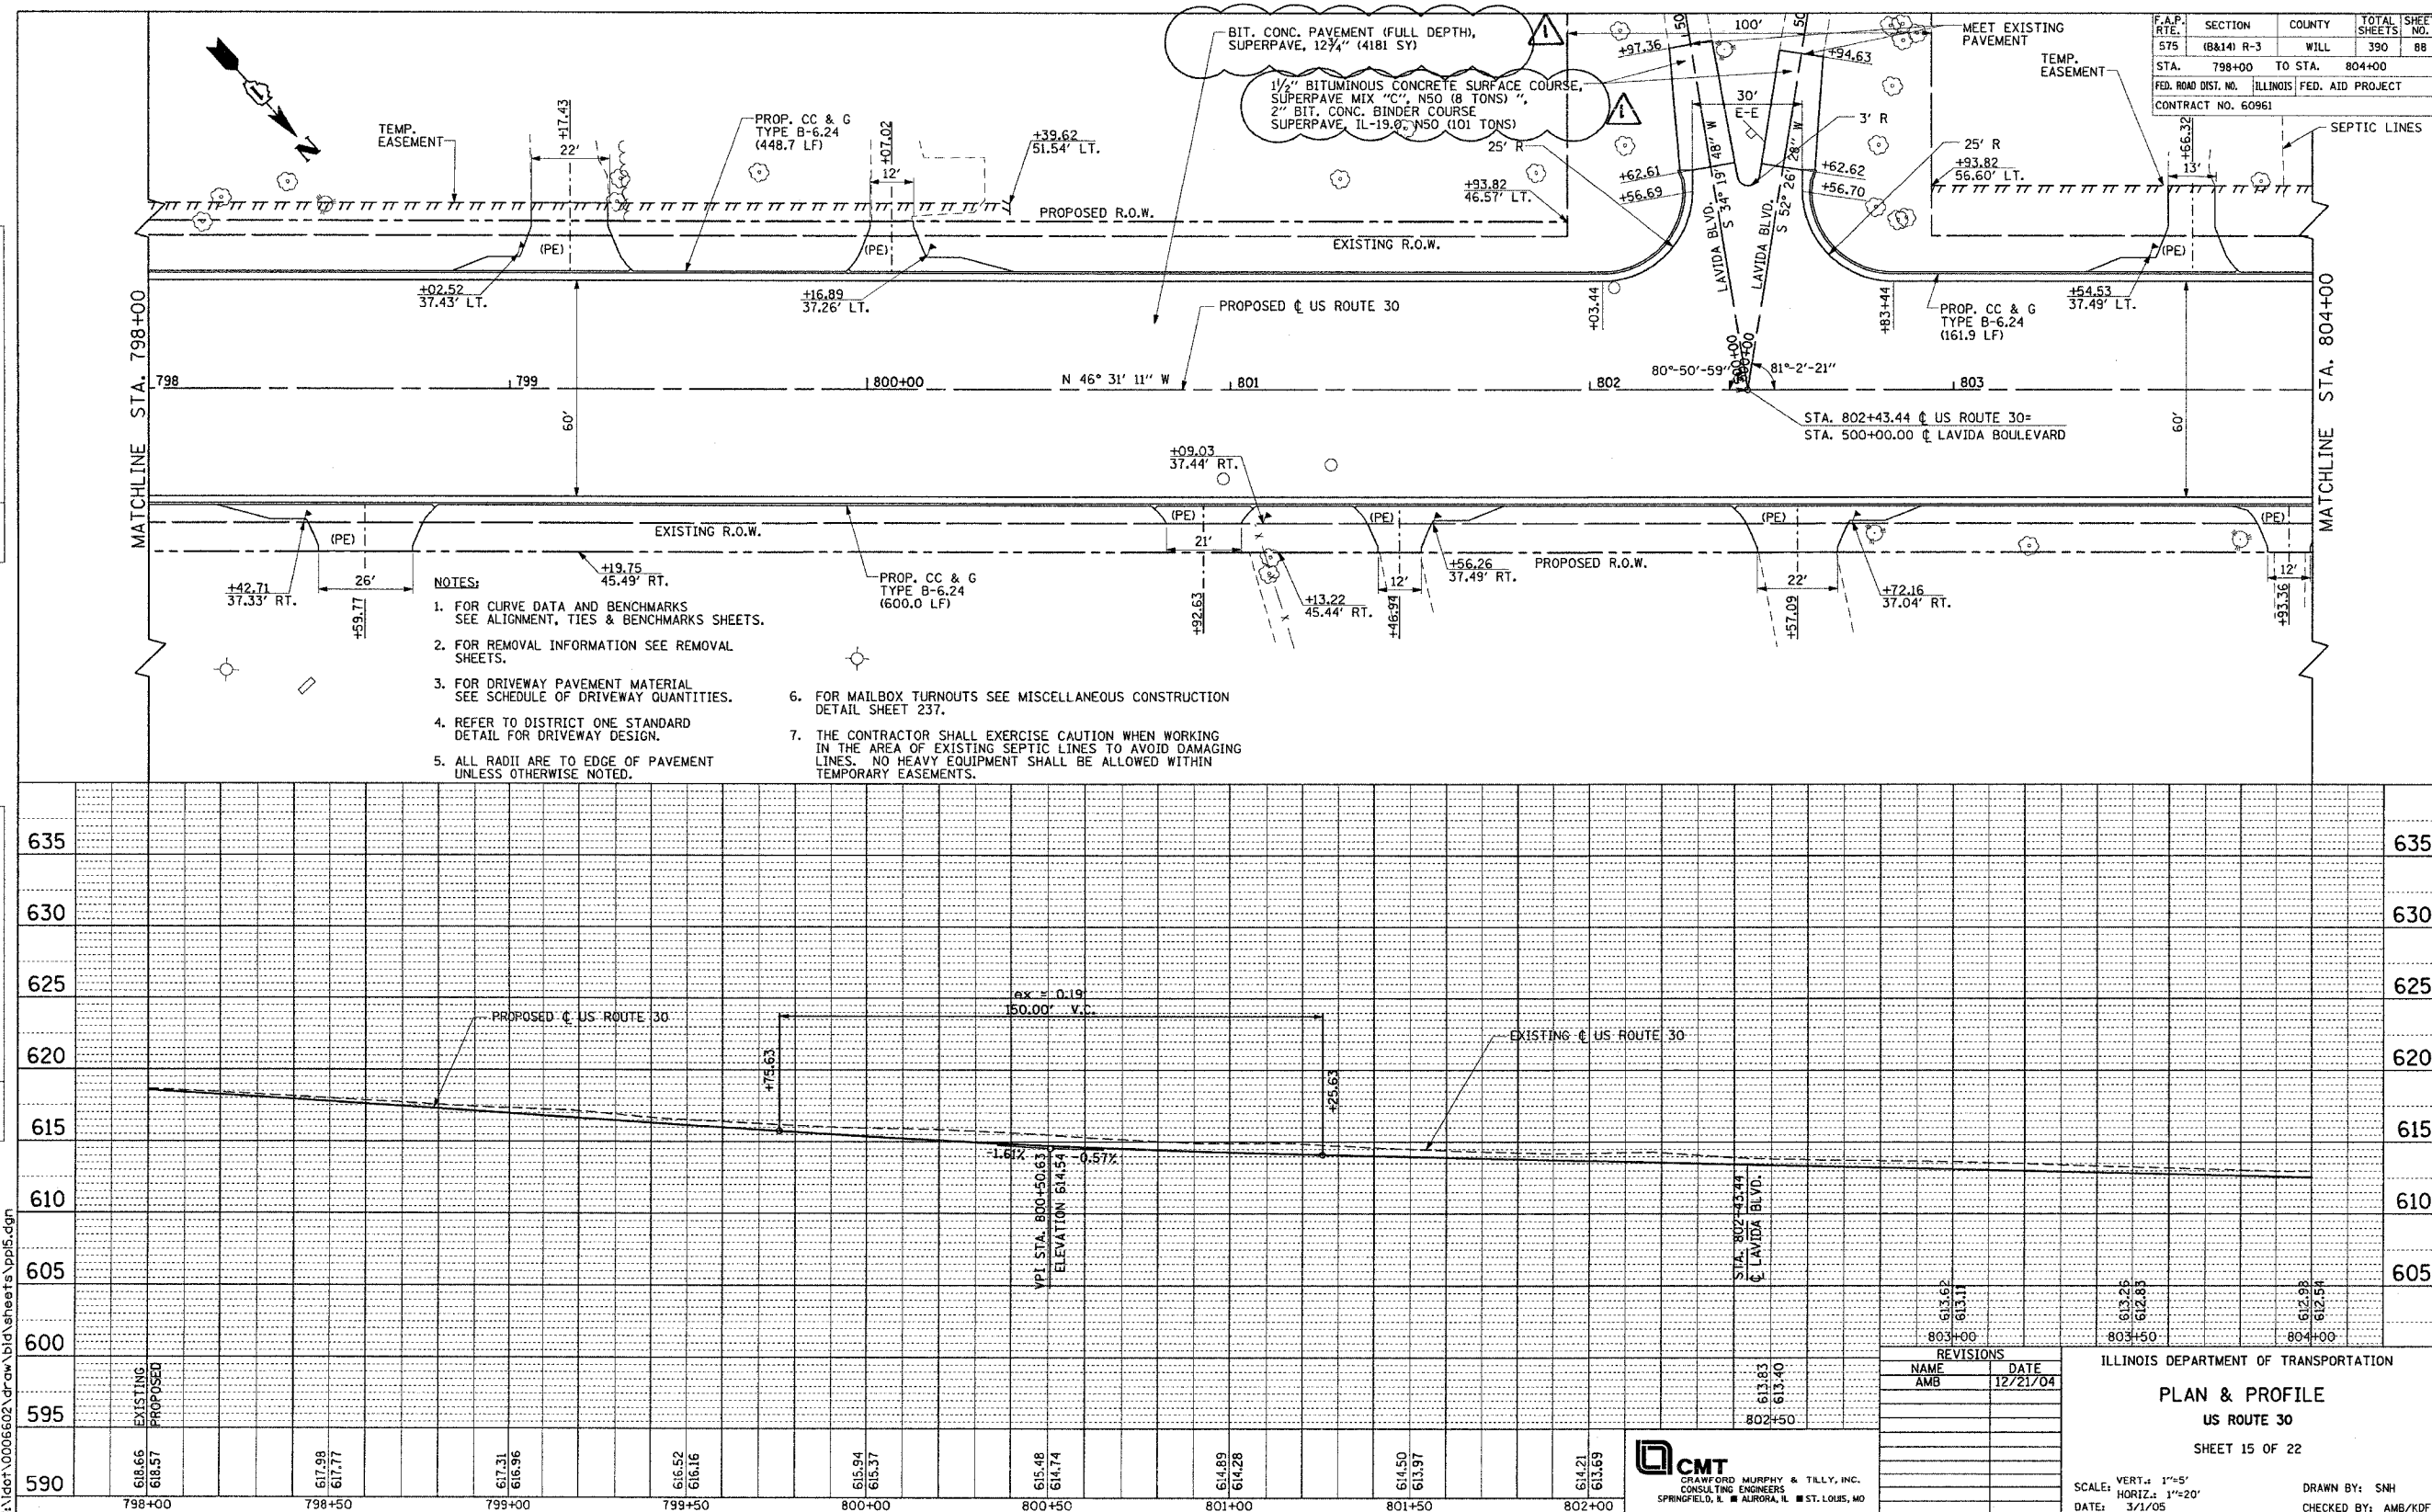

△ Rev. 7-26-05