
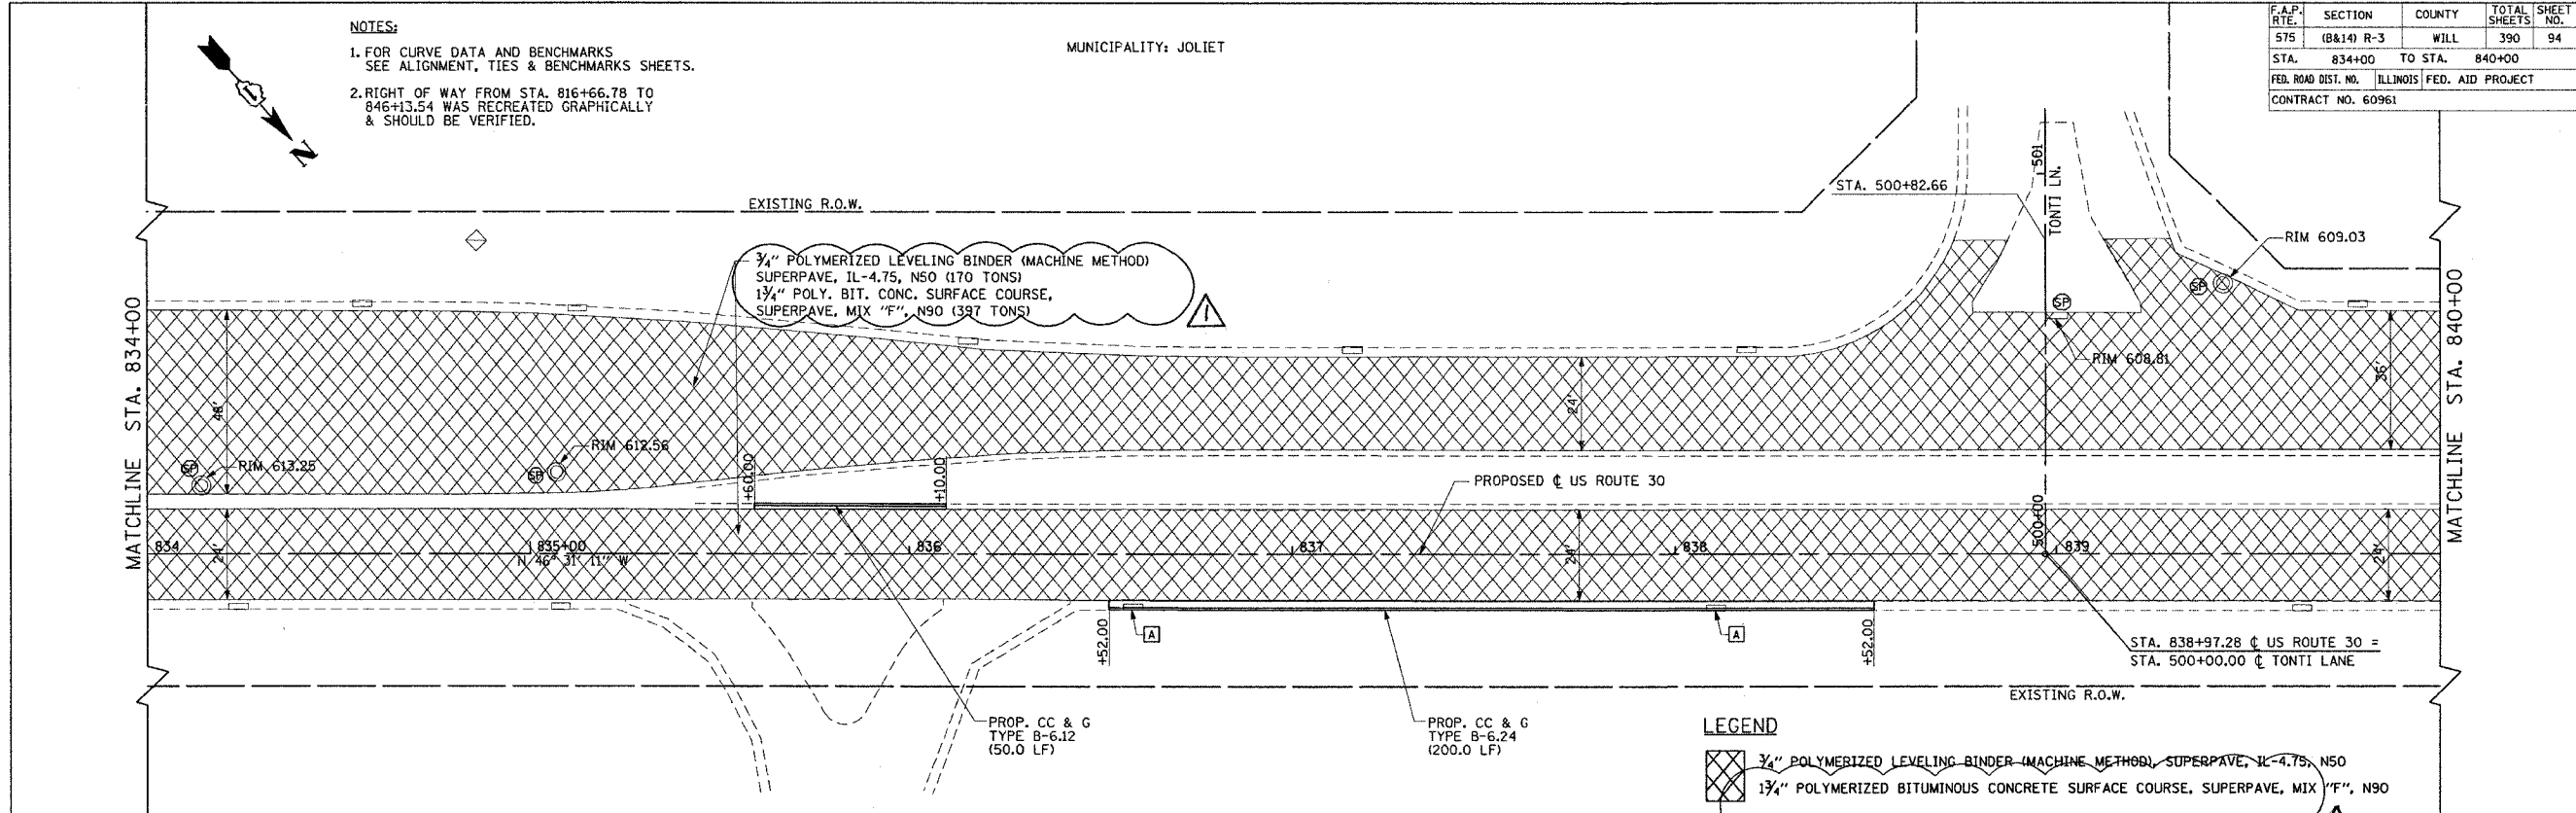




I:\dot\0006602\draw\bid\sheet\pp21.dgn

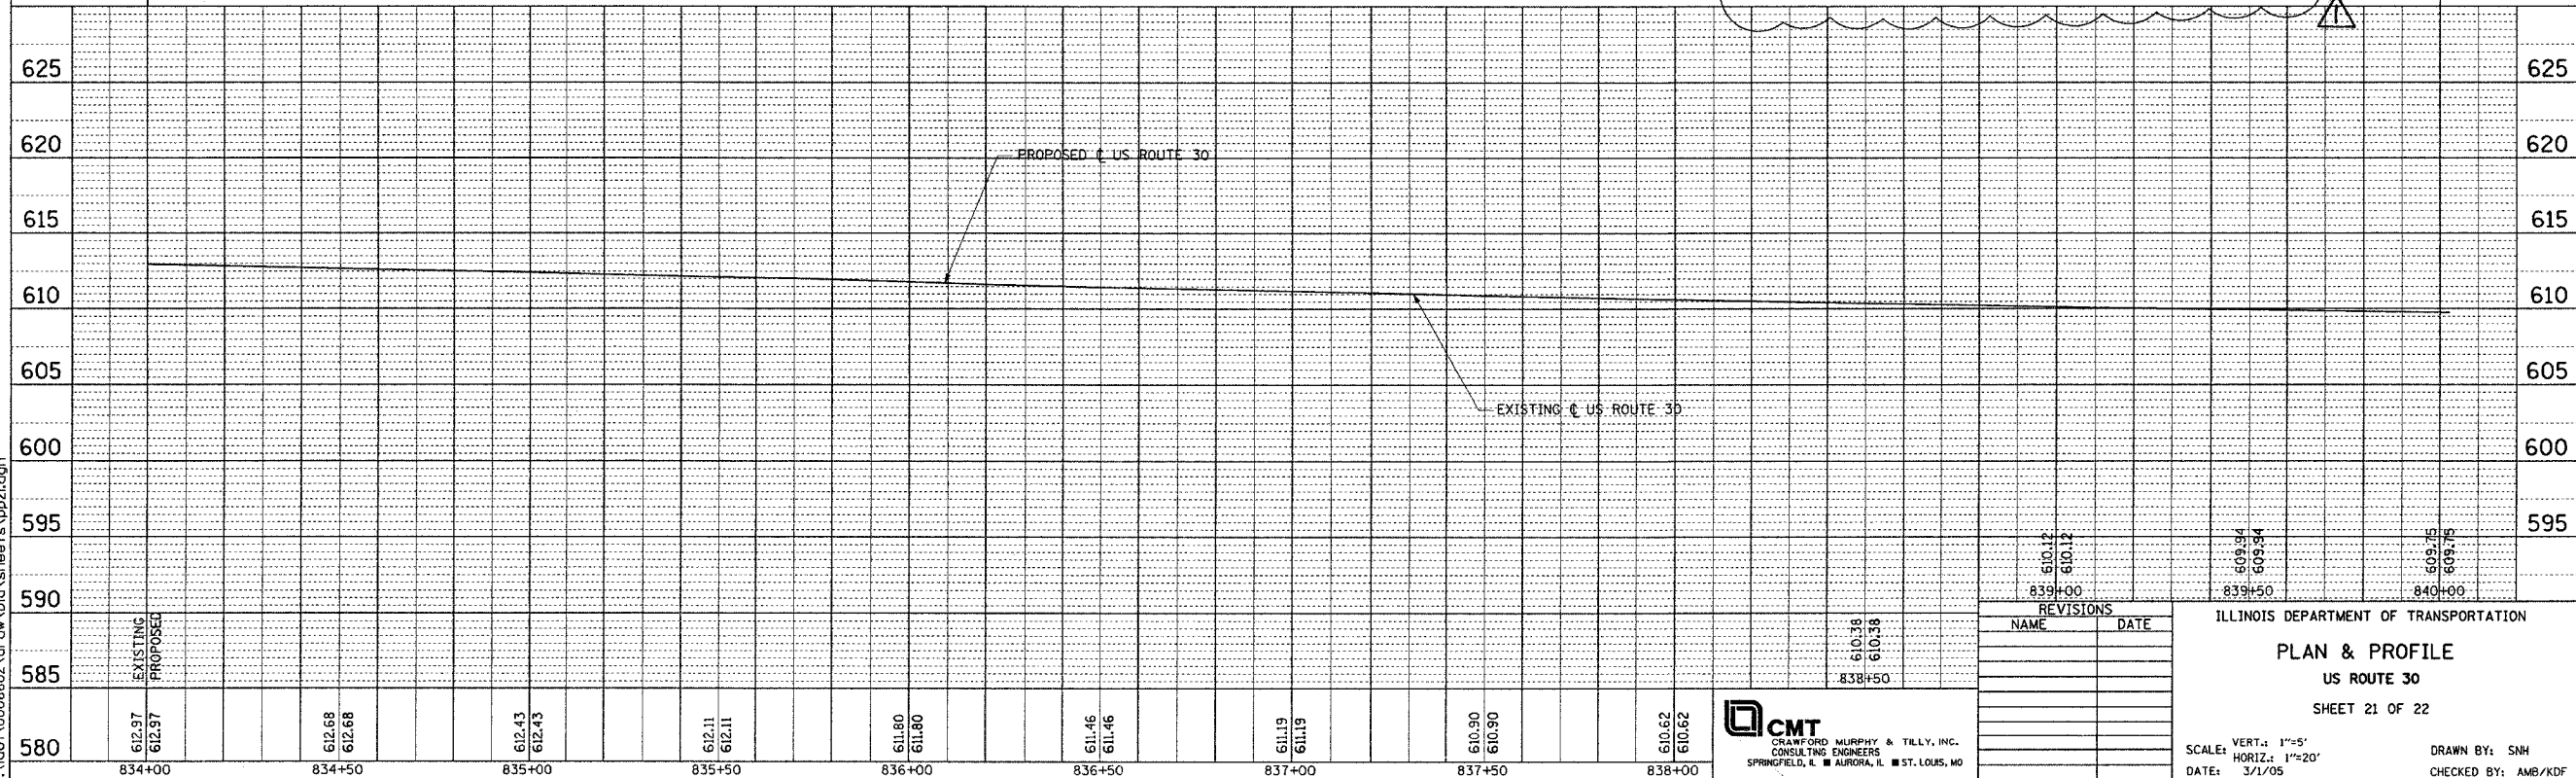

| F.A.P. RTE.         | SECTION   | COUNTY           | TOTAL SHEETS | SHEET NO. |
|---------------------|-----------|------------------|--------------|-----------|
| 575                 | (B&I) R-3 | WILL             | 390          | 94        |
| STA.                | 834+00    | TO STA.          | 840+00       |           |
| FED. ROAD DIST. NO. | ILLINOIS  | FED. AID PROJECT |              |           |
| CONTRACT NO.        | 60961     |                  |              |           |

CMT  
CRAWFORD MURPHY & TILLY, INC.  
CONSULTING ENGINEERS  
SPRINGFIELD, IL ■ AURORA, IL ■ ST. LOUIS, MO

| REVISIONS |      |
|-----------|------|
| NAME      | DATE |
|           |      |
|           |      |
ILLINOIS DEPARTMENT OF TRANSPORTATION

PLAN & PROFILE

US ROUTE 30

SHEET 21 OF 22

SCALE: VERT.: 1"=5'  
HORIZ.: 1"=20'

DATE: 3/1/05

DRAWN BY: SNH

CHECKED BY: AMB/KDF

Rev. 7-26-05