


ROUTE	SECTION	COUNTY	TOTAL SHEETS	SHEET NUMBER
FAP 326	107 CRC-PP-3	KANE	13	6

CONTRACT 62943

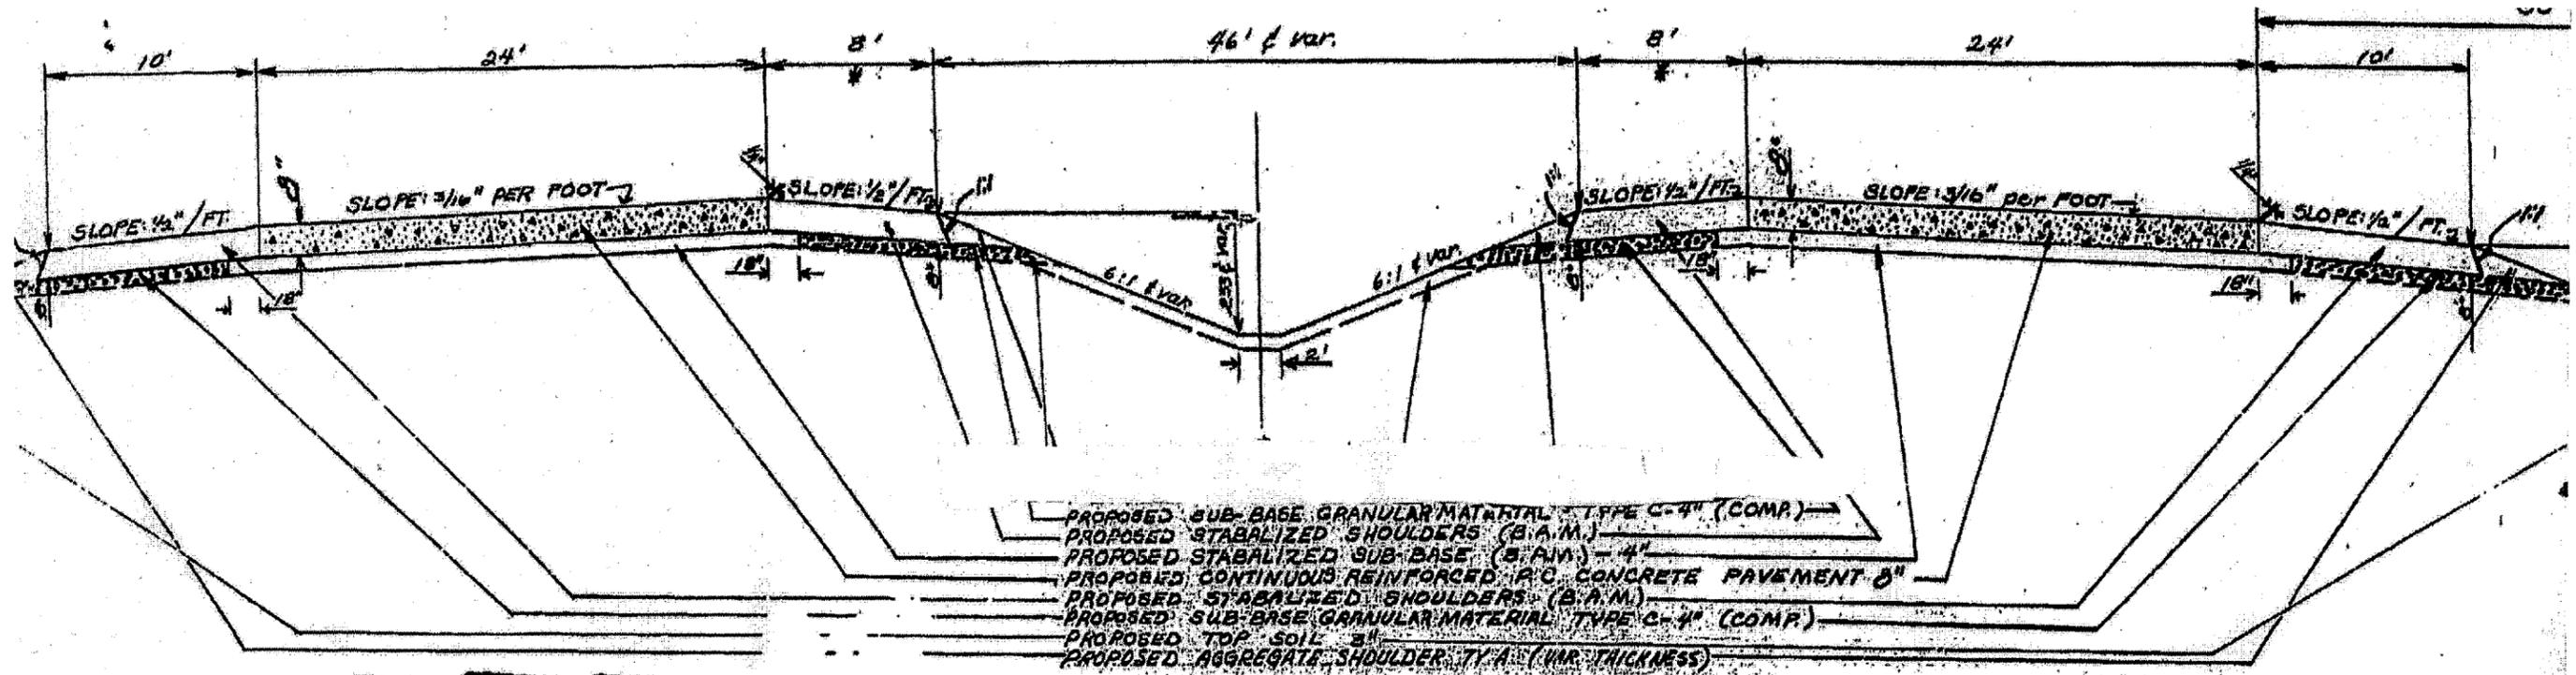

**IL ROUTE 47:
FROM BLISS RD. TO NORTH OF I-88**

FOR INFORMATION ONLY

ILLINOIS DEPARTMENT OF TRANSPORTATION

TYPICAL SECTION