


64423

SBI	SECTION	COUNTY	TOTAL SHEETS
88	103C-BR	BUREAU	51 50
STA. 35+00.00		TO STA. 36+50.00	
FED. ROAD DIST. NO.	ILLINOIS	FED. AID PROJECT	

FINAL SURVEY	SURVEYED	DATE
NOTE BOOK	PIOTTED	
	TEMPERATURE	
	AREAS CHECKED	

ORIGINAL SURVEY	SURVEYED	DATE
NOTE BOOK	PIOTTED	
	TEMPERATURE	
	AREAS CHECKED	

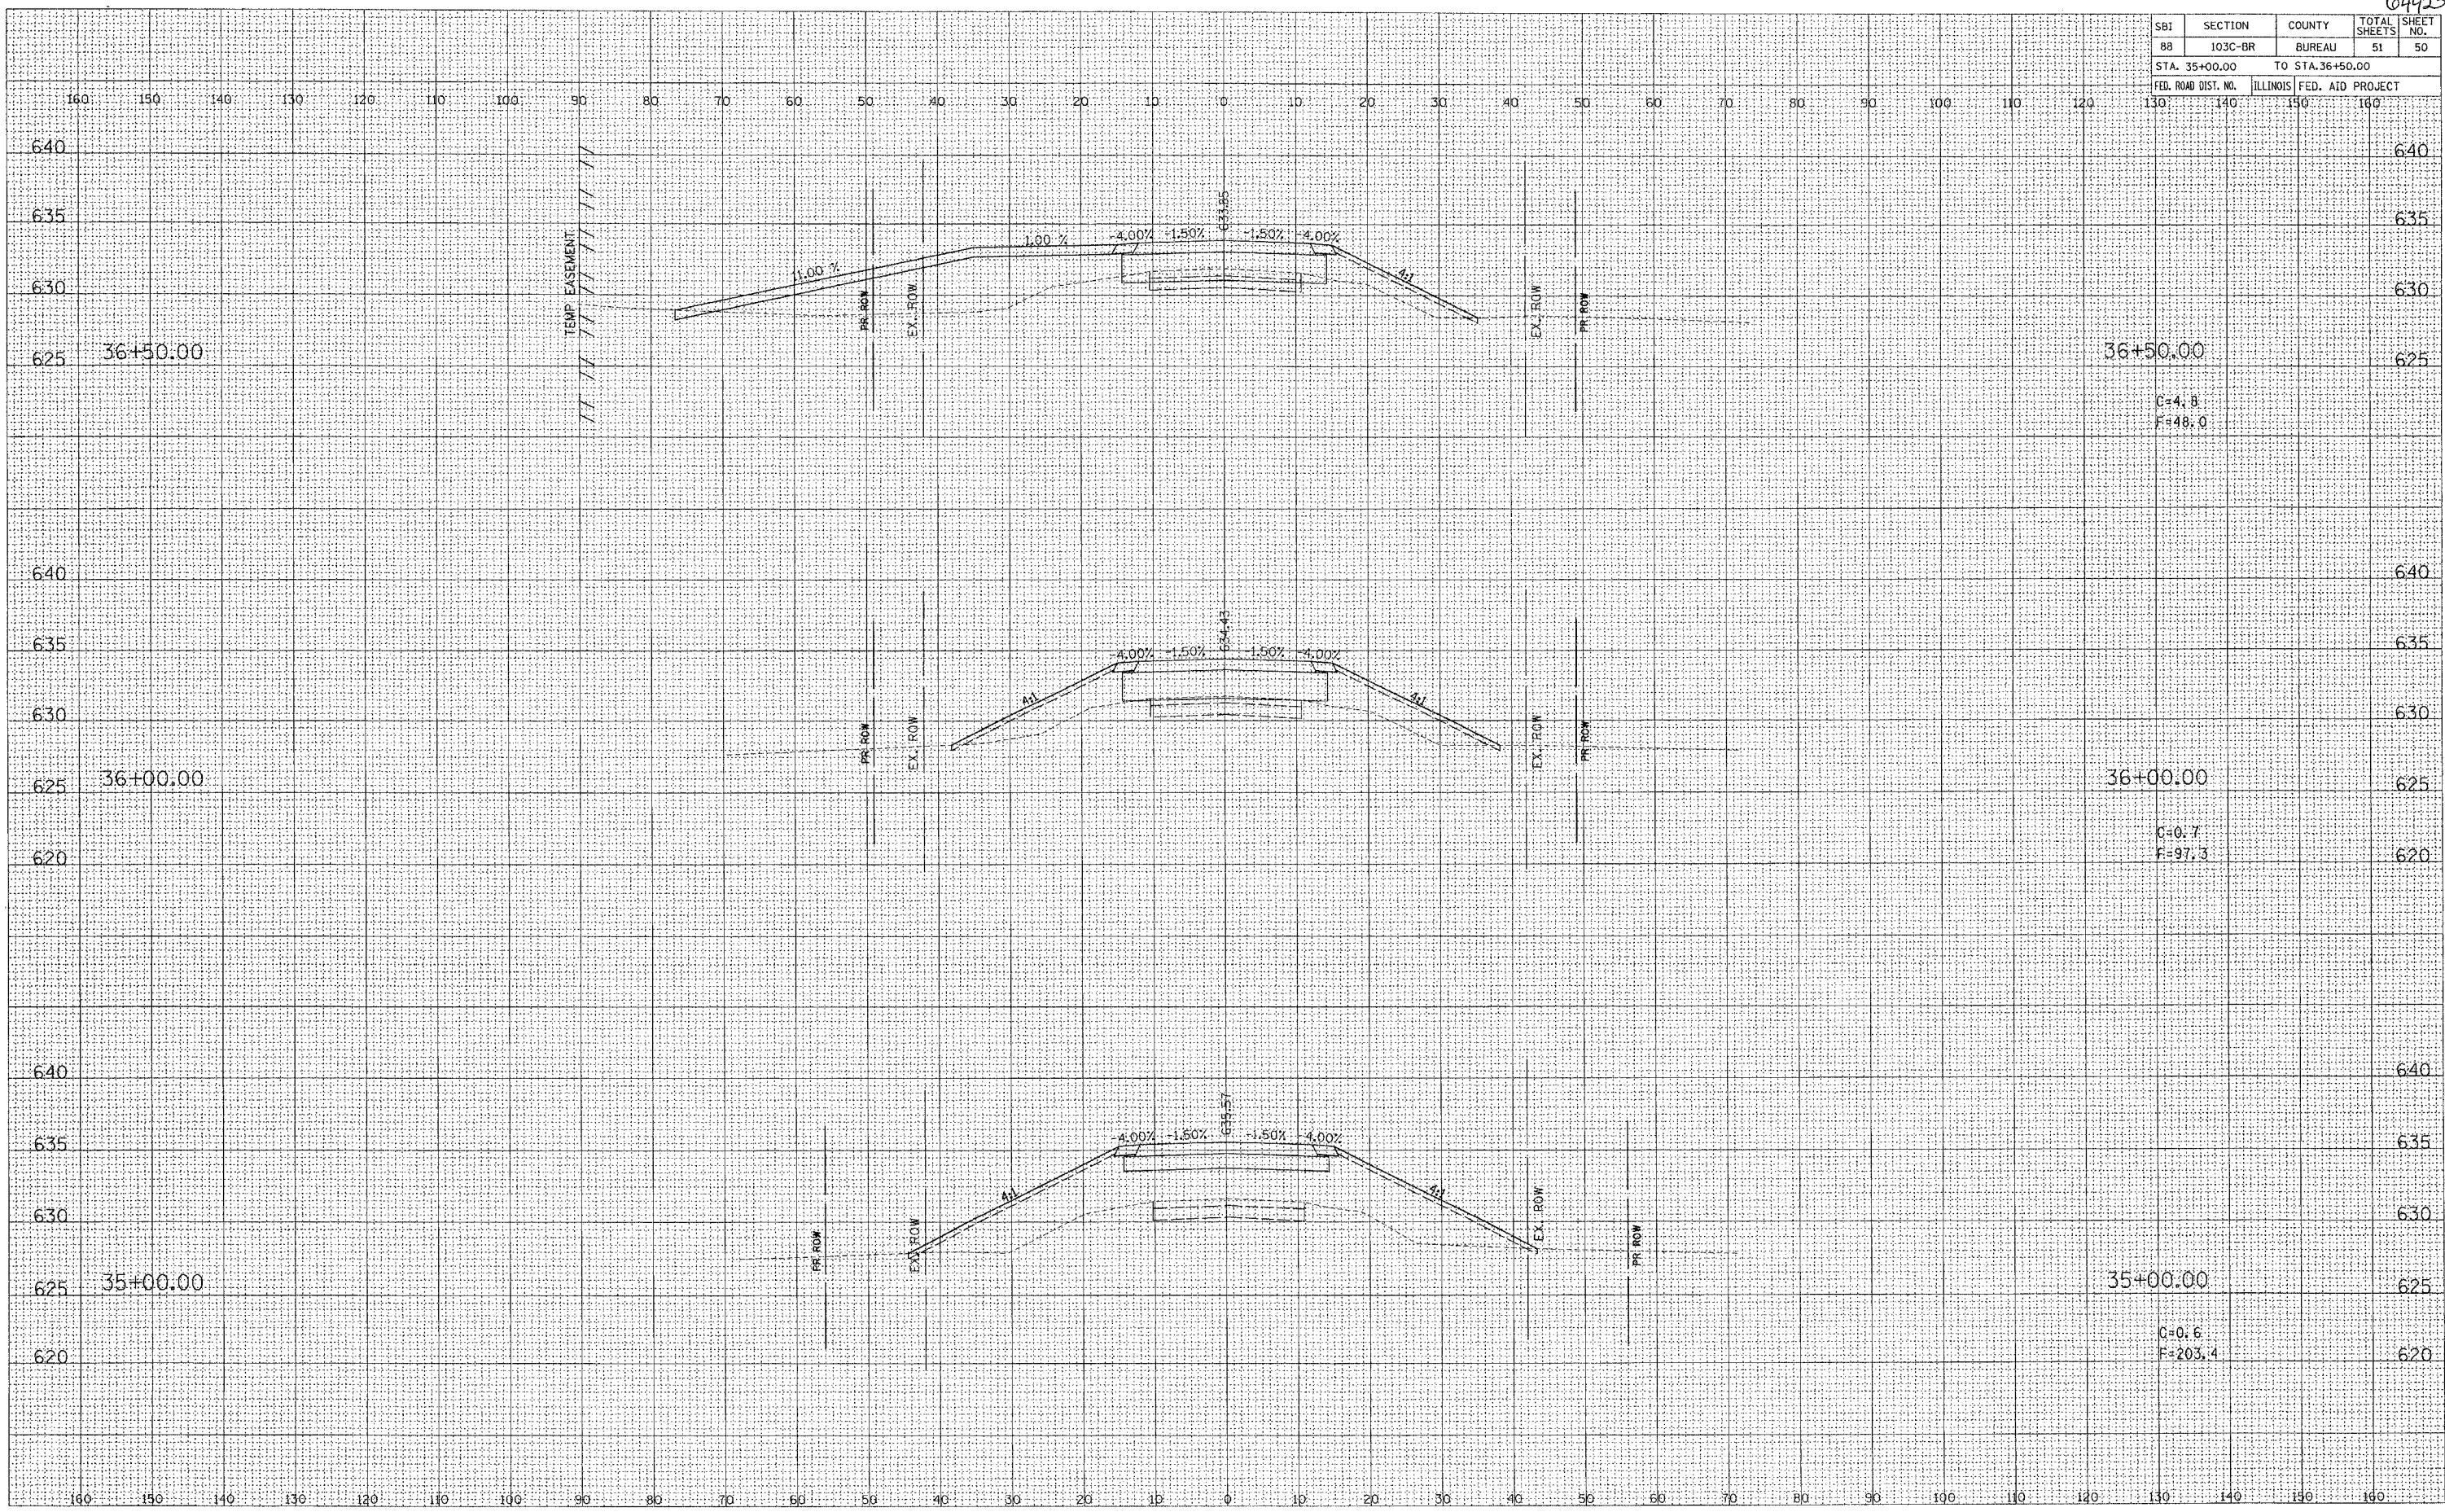

C=4.8
F=48.0

C=0.7
F=97.3

C=0.6
F=203.4