

*Building 205

Sheet 1 of .

<u>LEGEND</u>

Area Of Removal Area Of In-Fill

Building Removal #2




L Sum 1


NOTES


See Special Provision Building Removal - Case IV (No Asbestos) (BDE)

| | | BILL | OF | MATERIAL | | |
|---------|----------|-------|------|----------------|-------|-------|
| TEM | | | | | UNIT | TOTAL |
| Partial | Buildina | Remov | al & | Reconstruction | L Sum | 1 |

95'-0"± Stage II Removal Existing Utilities To Be Removed 🎊 Stage II

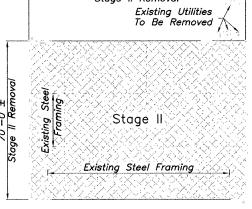

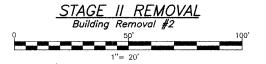

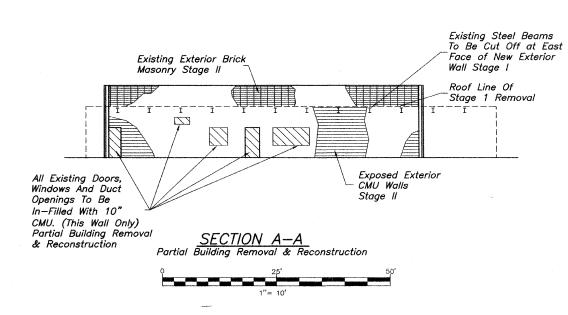





A Division of Hampton, Lenzini and Renwick, Inc.

Civil & Structural Engineers 801 S. Durkin Drive Springfield, Illinois 62704 217-546-3400 P.O. Box 1036 DuQuoin, Illinois 62832 618-790-4637

Rice, Berry and Associates

STAGED REMOVAL BUILDING 205

SECTION 99-00243-00-PV PARTIAL / RECONSTRUCTION / FINAL BUILDING REMOVAL 205 N. RANDALL ROAD KANE COUNTY

Existing Offices, Parts Storage

Drivers Lounge and Lavatories

Existing Water Meter and Service

40'-3"± Stage | Removal

20'-5"± Existing

Brick

40'-3"±

Existing Maintenance Garage

95'-0"±

Existing Electrical Panel Service-Existing Electrical Service Existing Gas Service -

Existing Electrical Distribution Panel-

Existing Storm Sewer-

95'-0"±

Existing Utilities To Remain

All Existing Doors, Windows And Duct Openings To Be In-Filled With 10" CMU (This Wall Only)

Stage II

Existing Water Meter and

Service to Remain and -

to be Protected

Partial Building Removal &

Reconstruction

And To Be Protected

EXISTING BUILDING 205 - PLAN VIEW

Existing Bollards

Existing Electrical Transformer

Existing Telephone Service

FER 6 9 2005 ILLINDIS STRUCTURAL NO. 5011

Expires 11-30-06

DATE: 01/05/05