
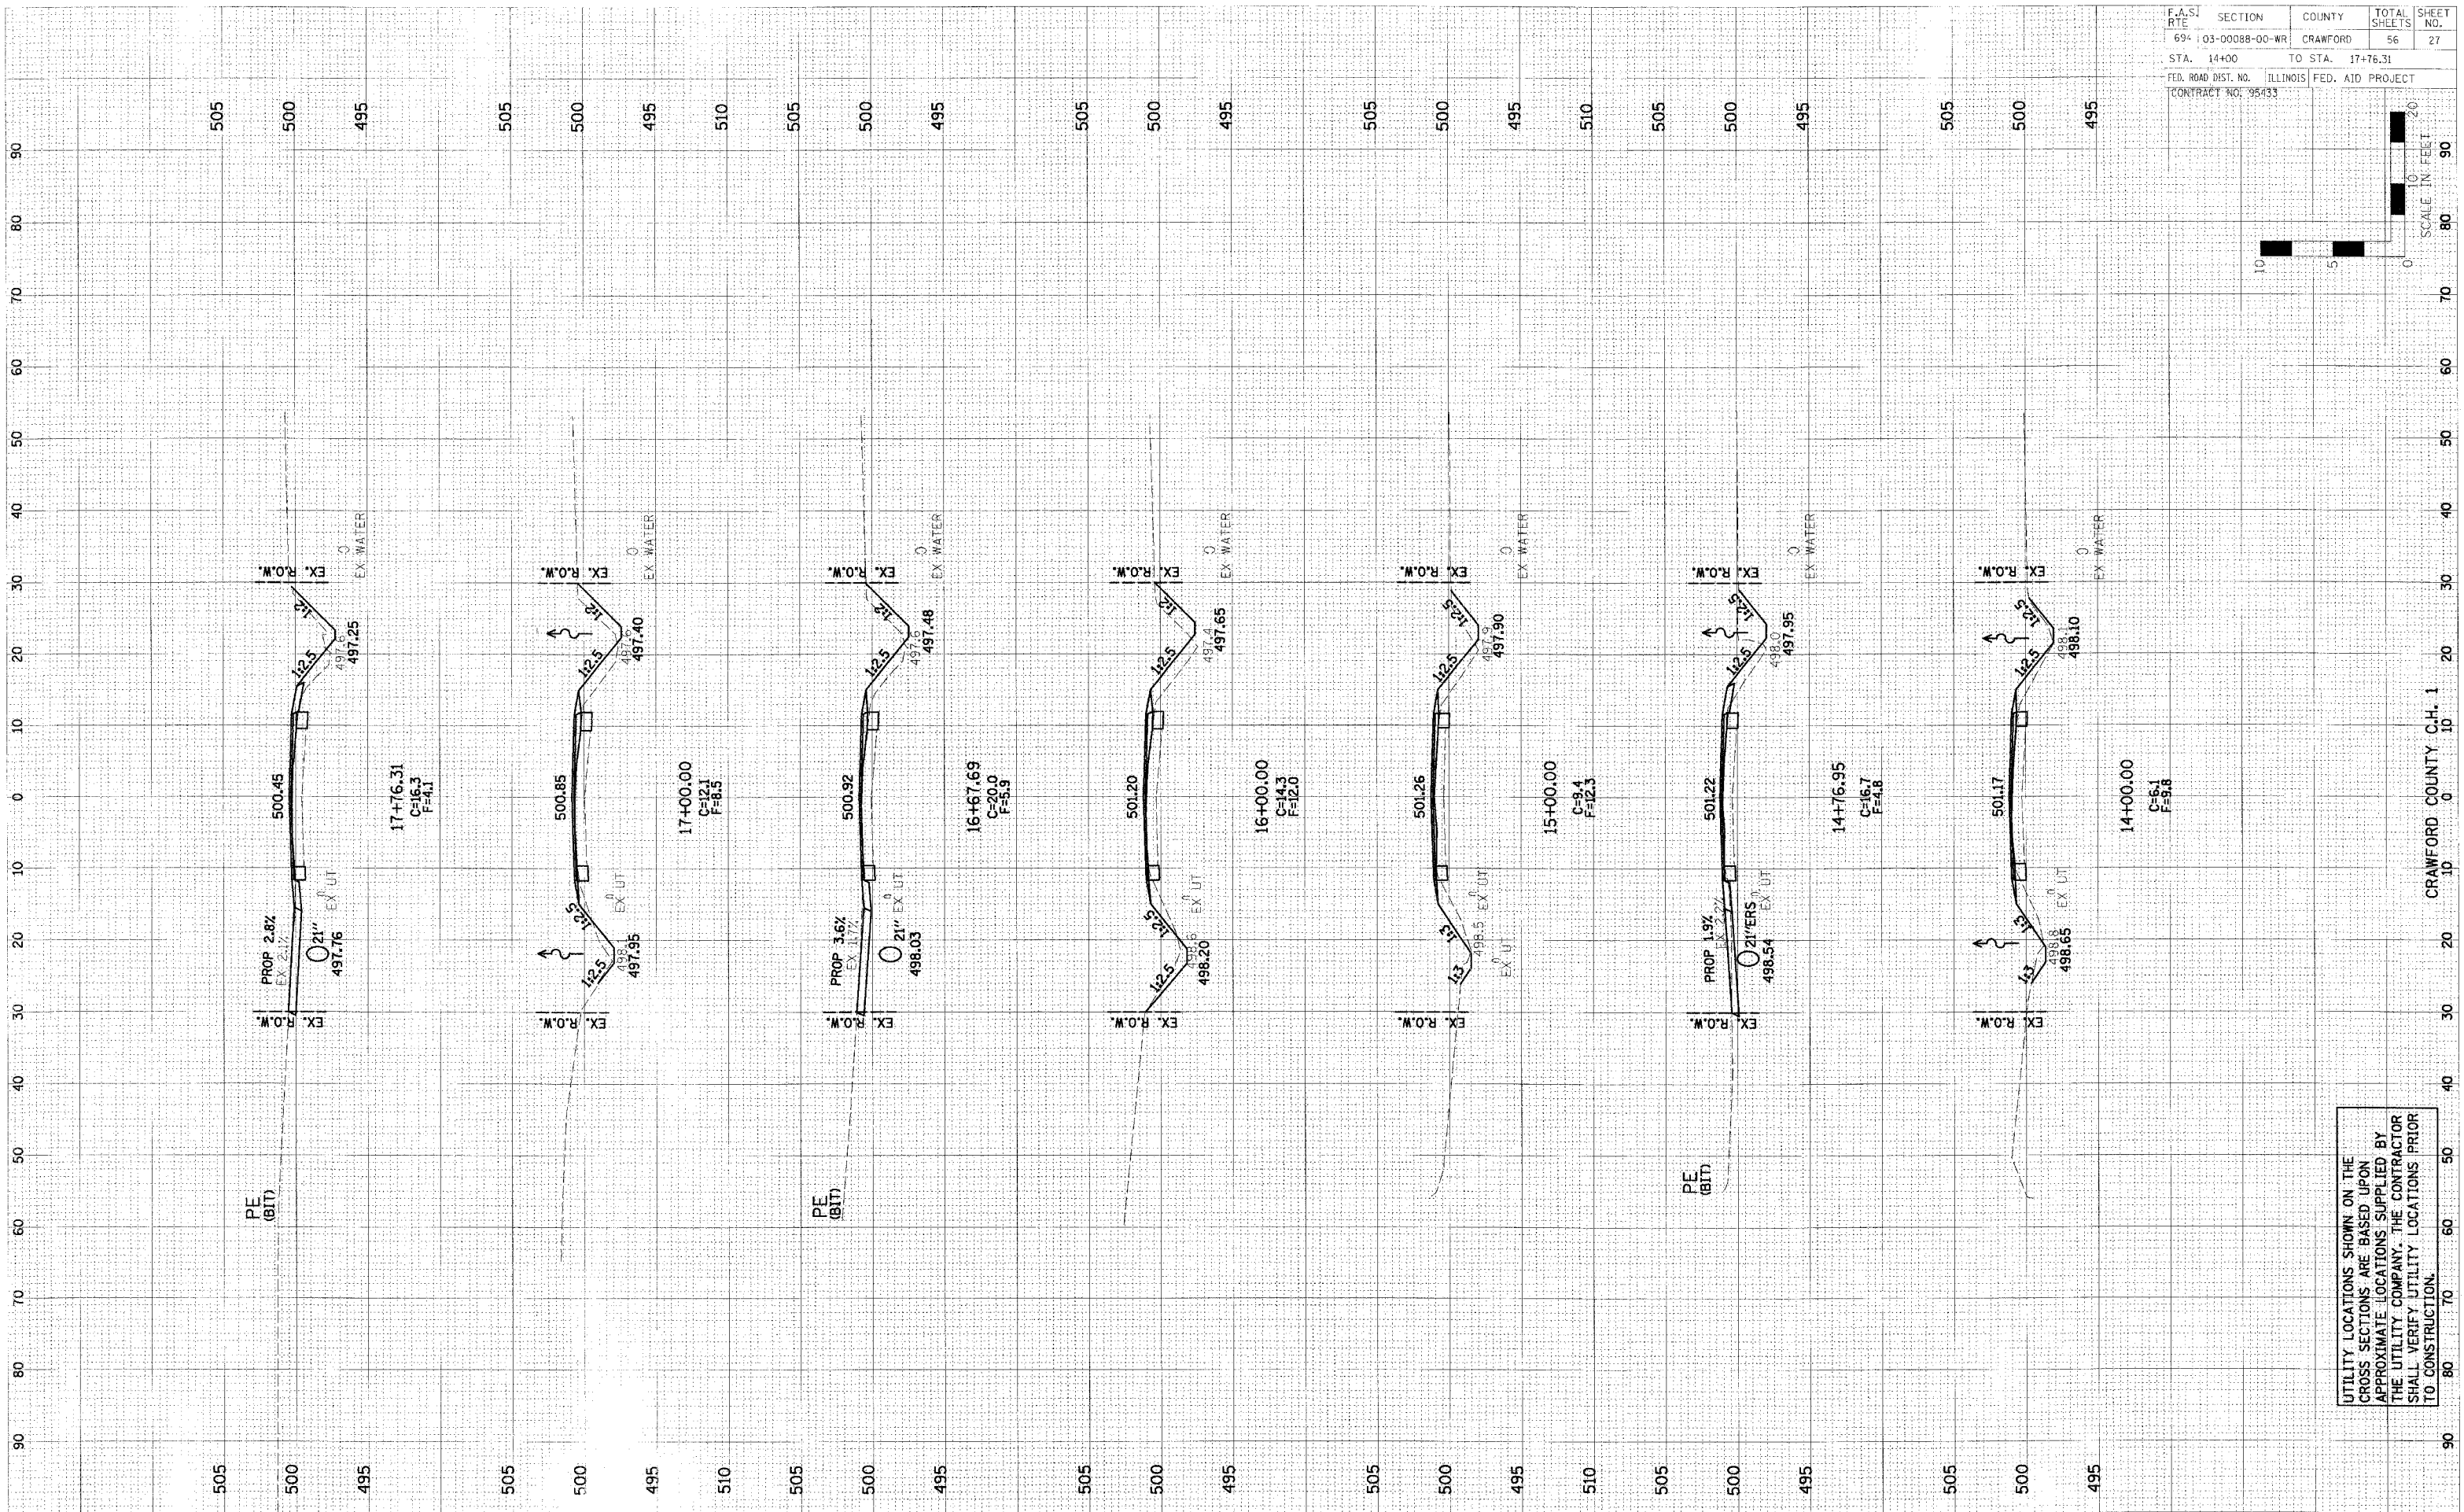


F.A.S.1 RTE	SECTION	COUNTY	TOTAL SHEETS	SHEET NO.
694	03-00088-00-WR	CRAWFORD	56	27
STA. 14+00	TO STA. 17+76.31			
FED. ROAD DIST. NO.	ILLINOIS	FED. AID PROJECT		
CONTRACT NO. 95433				

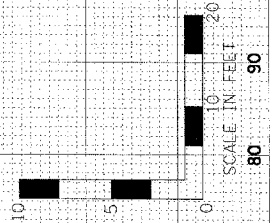

CIVIL	DATE
DESIGNED	BY
PLOTTED	
NOTE BOOK	
TEMPERATURE	
AREAS CHECKED	

CIVIL	DATE
DESIGNED	BY
PLOTTED	
NOTE BOOK	
TEMPERATURE	
AREAS CHECKED	

UTILITY LOCATIONS SHOWN ON THE CROSS SECTIONS ARE BASED UPON APPROXIMATE LOCATIONS SUPPLIED BY THE UTILITY COMPANY. THE CONTRACTOR SHALL VERIFY UTILITY LOCATIONS PRIOR TO CONSTRUCTION.