
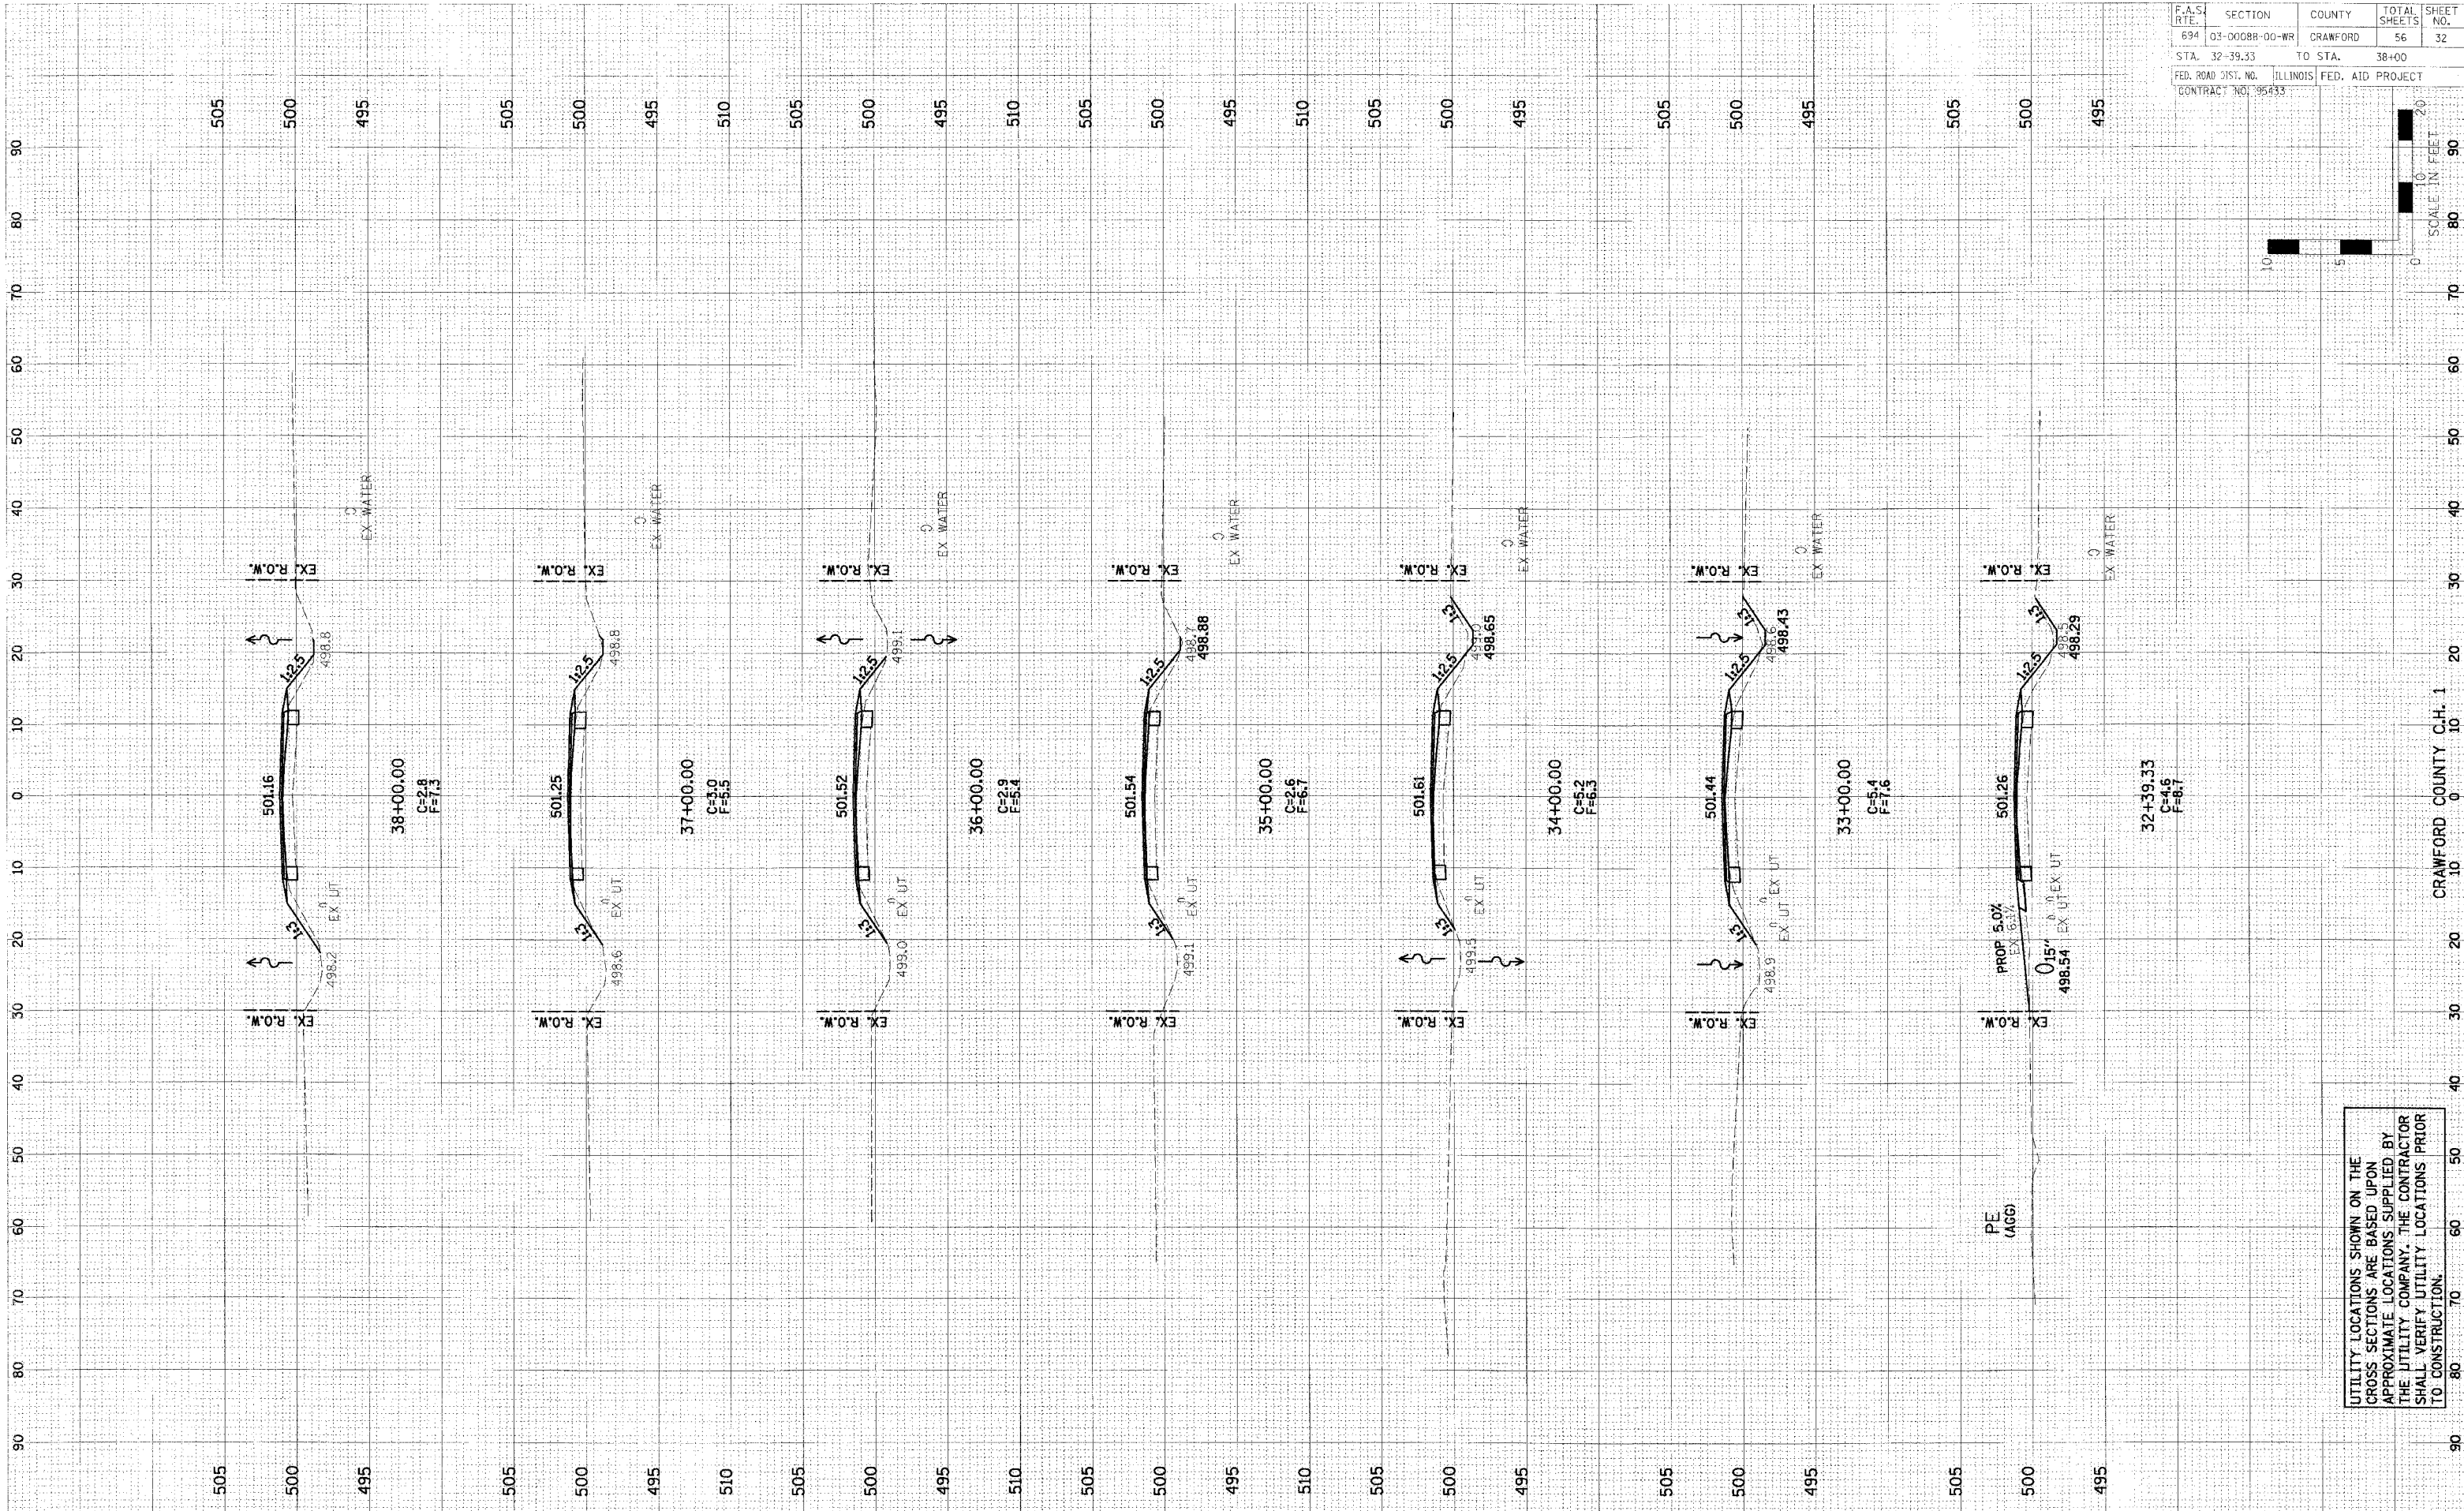


F.A.S. RTE.	SECTION	COUNTY	TOTAL SHEETS	SHEET NO.
634	03-0008B-00-WR	CRAWFORD	56	32
STA. 32-39.33		TO STA. 38+00		
FED. ROAD DIST. NO.		ILLINOIS FED. AID PROJECT		
CONTRACT NO. 95433				

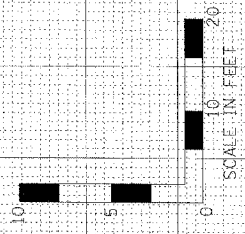

FINAL	REVISED	BY	DATE
SHEET	PLOTTED		
NOTE BOOK	TEMP. ATE		
	AREAS CHECKED		

ORIGINAL	SUPPLIED	BY	DATE
SHEET	PLOTTED		
NOTE BOOK	TEMP. ATE		
	AREAS CHECKED		

UTILITY LOCATIONS SHOWN ON THE CROSS SECTIONS ARE BASED UPON APPROXIMATE LOCATIONS SUPPLIED BY THE UTILITY COMPANY. THE CONTRACTOR SHALL VERIFY UTILITY LOCATIONS PRIOR TO CONSTRUCTION.